



Do not scale from this drawing.
Contractors must confirm site dimensions before starting work on shop drawings.

Rev.	Description	Date	Aut.
P01	For Planning	Aug 22	RS
P02	For Planning	July 23	RS
P03	Updated to comments	Oct 23	RS

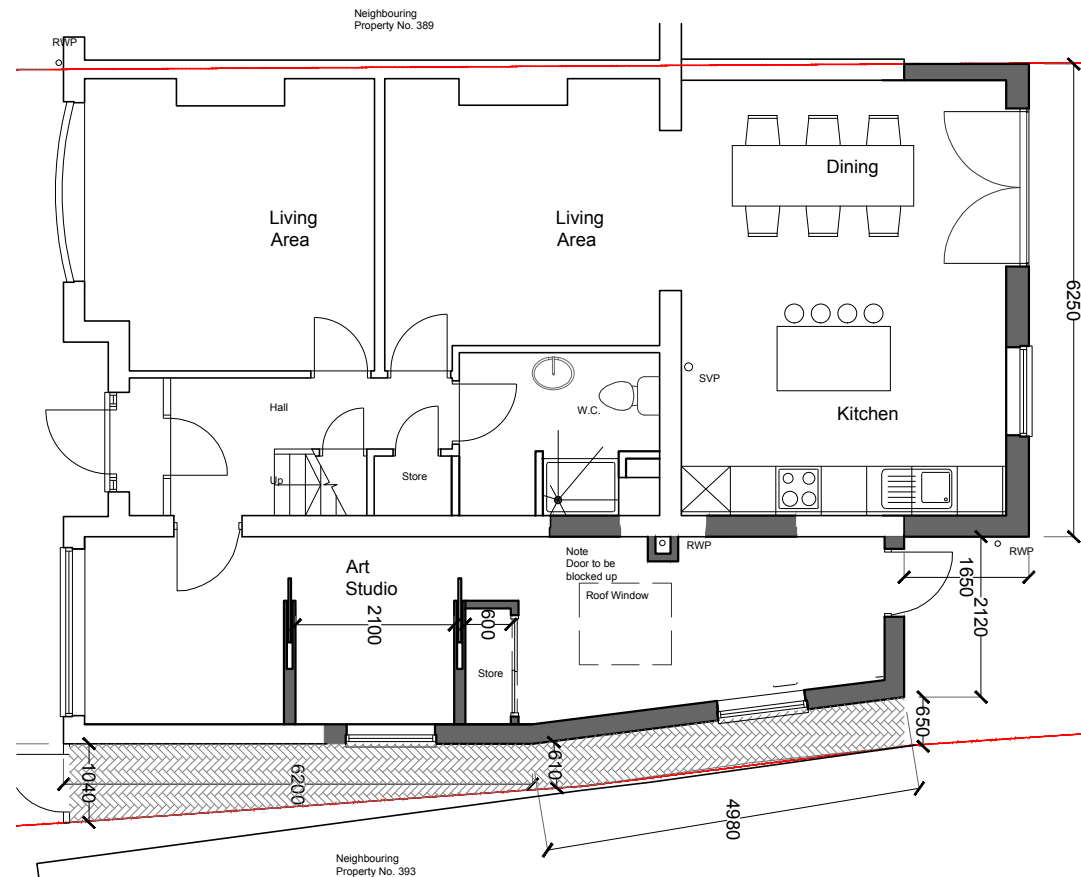


Proposed Ground Floor Plan

Scale 1/100

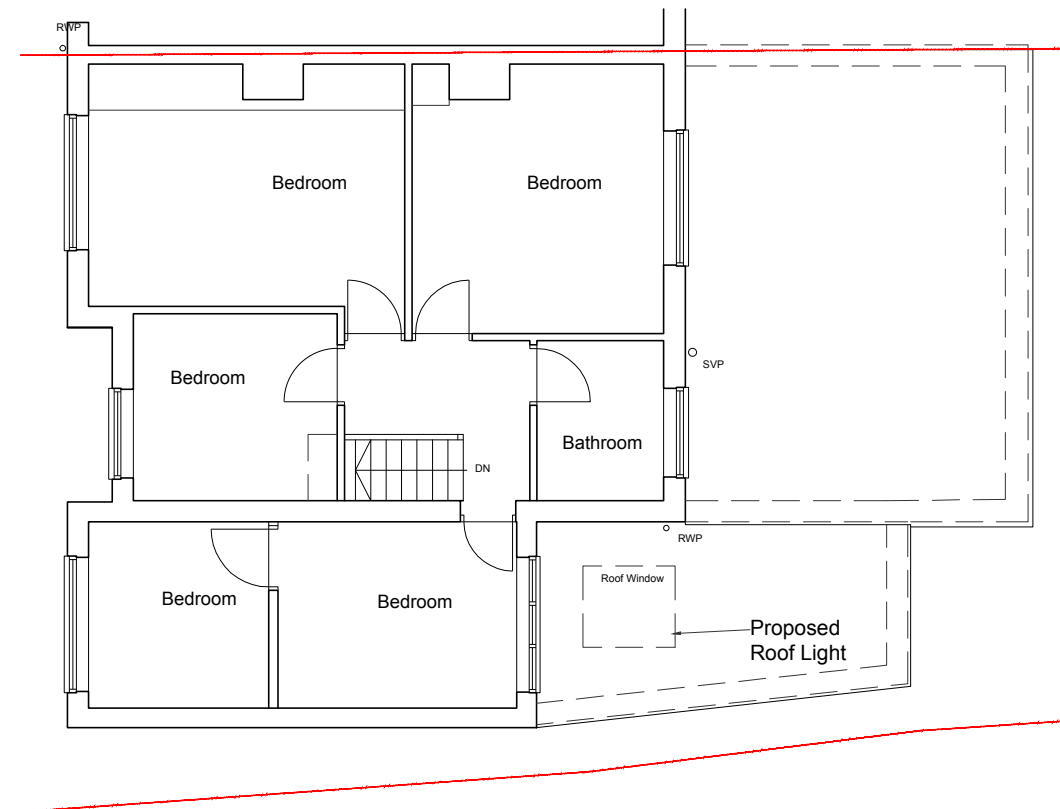


Proposed First Floor Plan

Scale 1/100

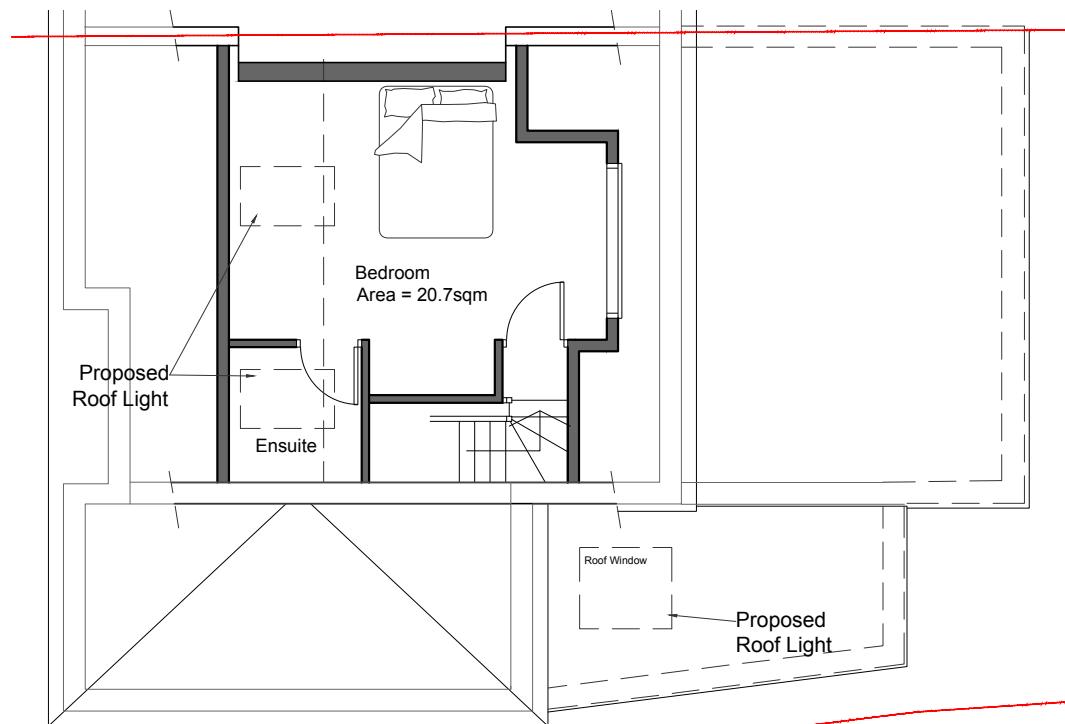



Proposed Second Floor Plan

Scale 1/100

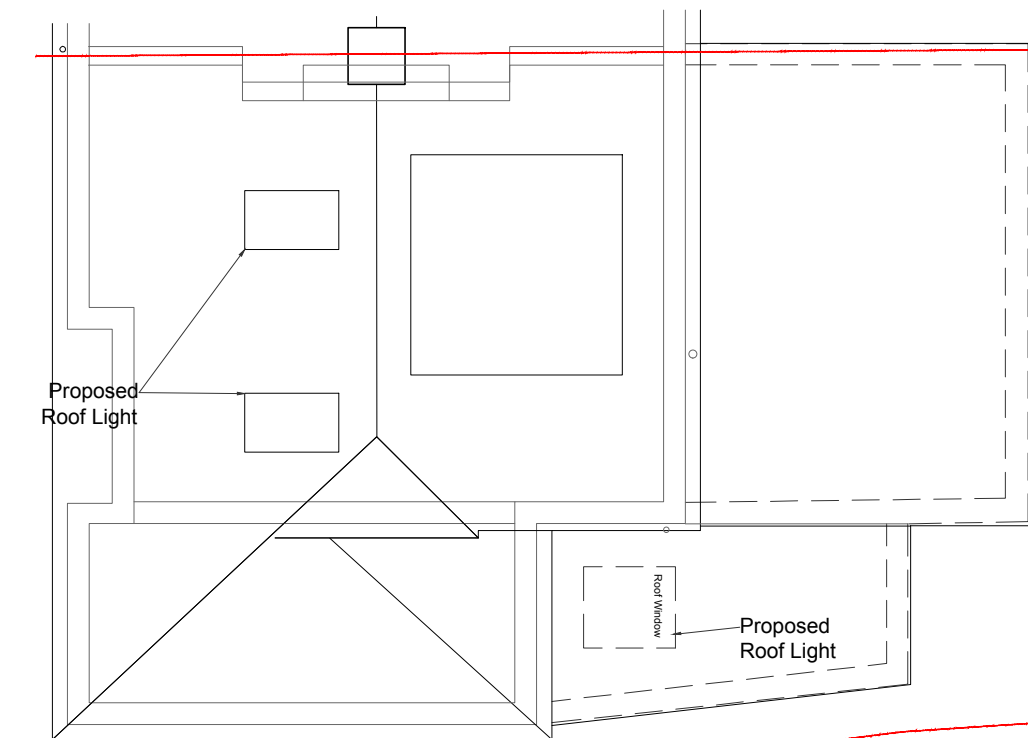

Proposed Roof Plan

Scale 1/100

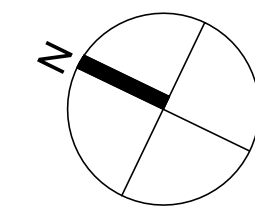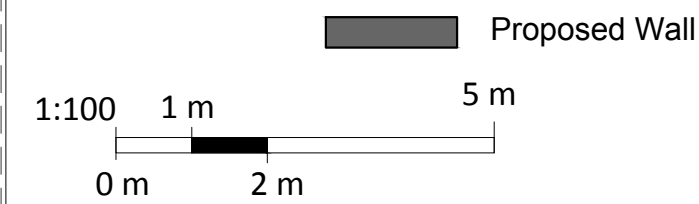

Purpose of Issue: **PLANNING** Job No: **2011**

MRS GLORIA ROWLAND
Home Extension
391 St Albans Road West, Hatfield, AL10 9RU
Proposed Gound, First & Roof Plan

Drawing Number: 2011-CKD-ZZ-XX-DR-A-1150 Suit: P3 Rev:

Drawn: RS Approved: Scale: 1:100 Date: OCT 2023

CKRAFT
DESIGN & BUILD
E: info@ckraftdesigns.com
W: ckraftdesign.com

ALL RIGHTS RESERVED