



NO. NOTES:
 THE CONTRACTOR MUST VERIFY THE DIMENSIONS AT THE SITE BEFORE COMMENCING ANY WORK OR PREPARING ANY SHOP DRAWINGS.

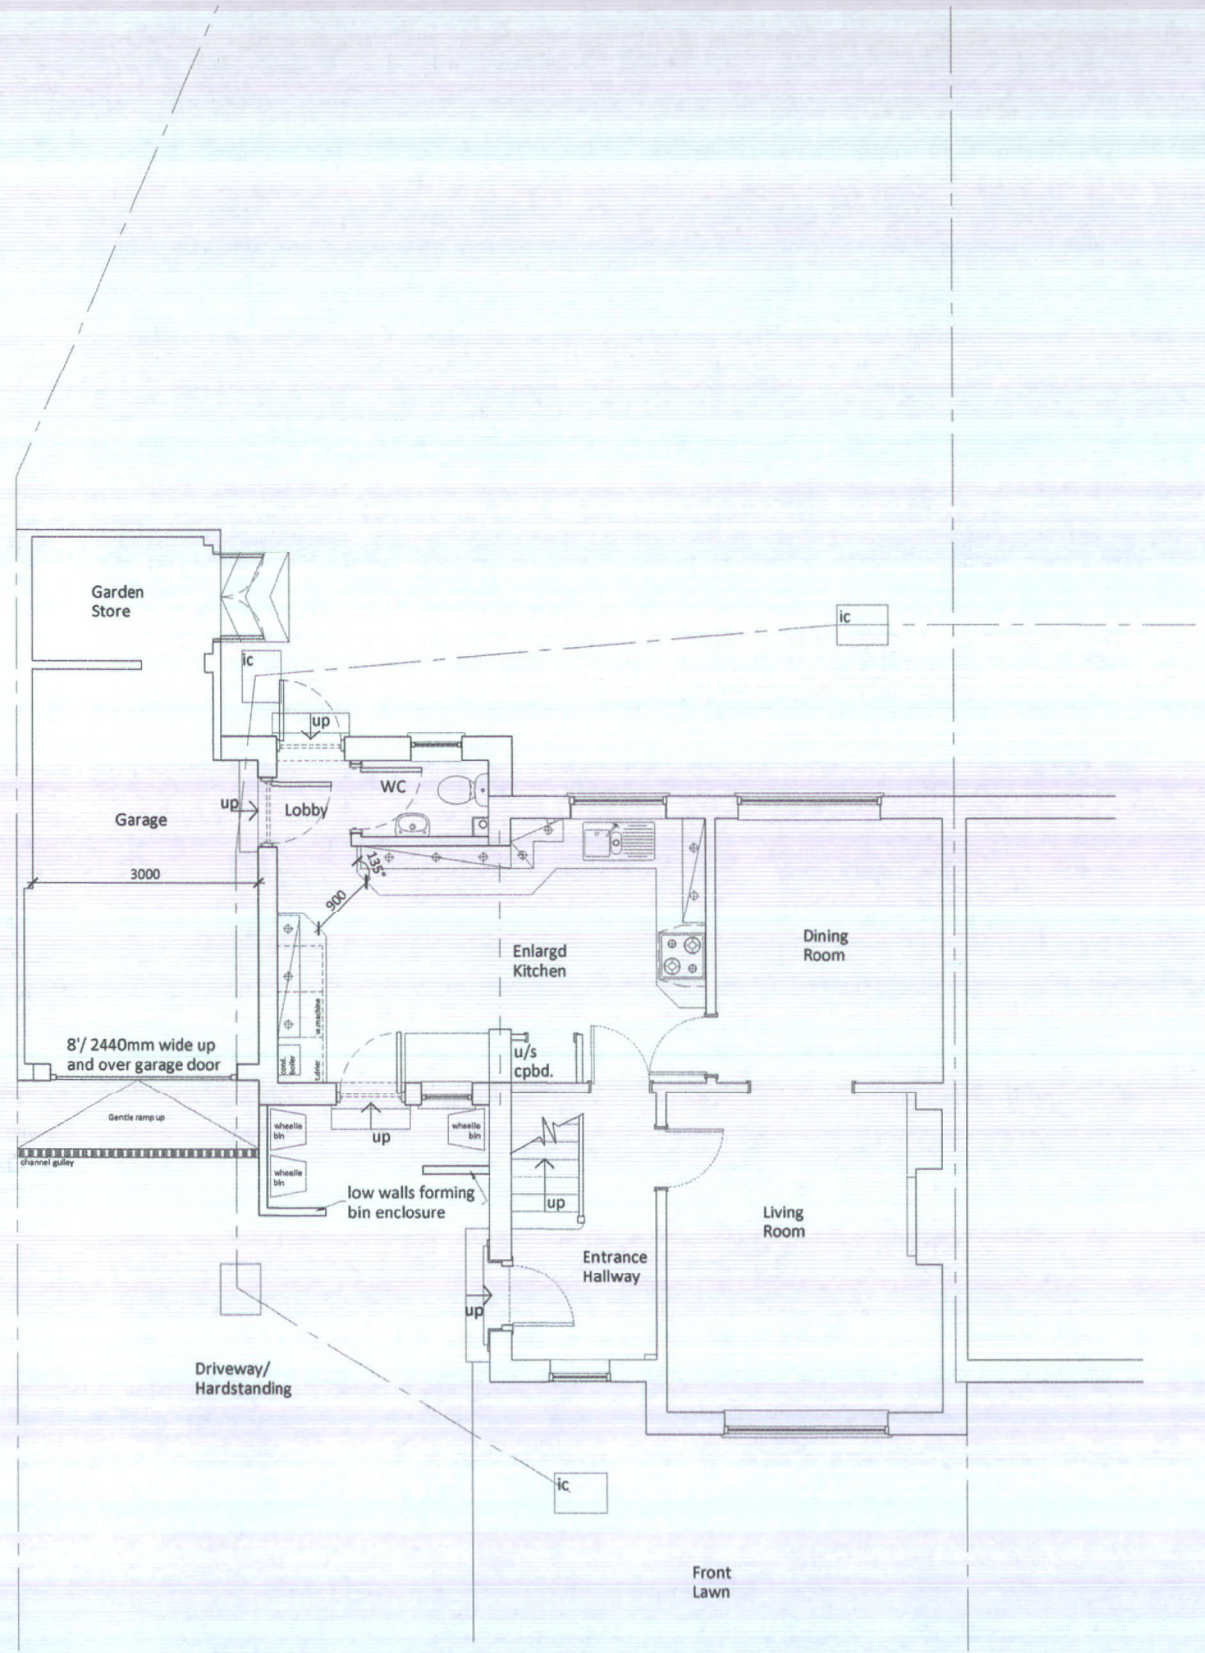

GROUND FLOOR PLAN
 AS PROPOSED

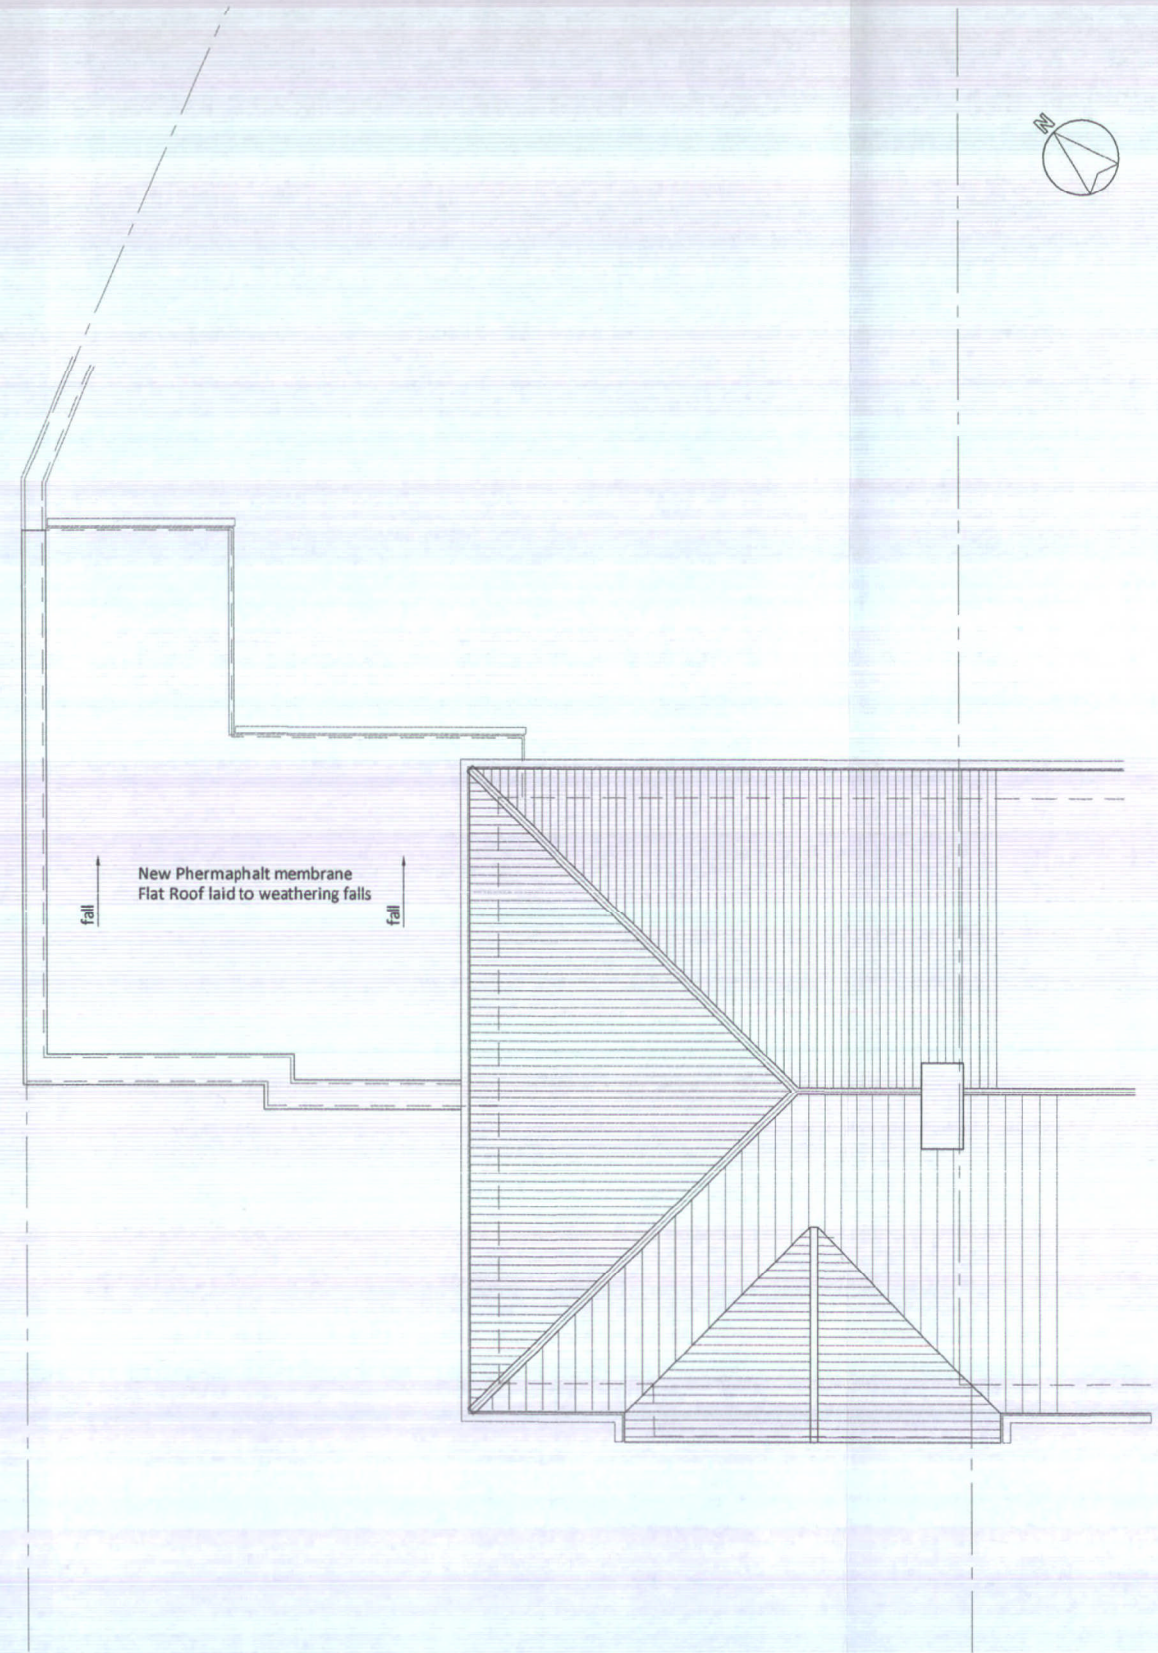

ROOF PLAN
 AS PROPOSED

NO.	REVISION	DATE	INT.	CHK.
		20.01.15	sc	jc

STUDIO C ARCHITECTS LIMITED
 15 WALKERN ROAD
 WATTON-AT-STONE
 HERTFORDSHIRE
 SG14 3RQ
 TEL: 01930 418302
 WEB: www.studio-c-architects.com
 EMAIL: sc@studio-c-architects.com


PLANNING

JOB TITLE
Mr W. Hayes
 Home Extension Project
 181 Parkway, Welwyn Garden City, Herts AL8 6JA

PROPOSED PLANS

GROUND FLOOR & ROOF PLAN

SCALE	DRAWN BY	CHECKED BY	DATE
1:100 @ A3	jc	sjc	Jan '15
NUMBER	REV	DATE	BY
2014-78-P 401	-	-	-

 

© 2015 Studio C Architects Limited. All rights reserved. This drawing is the property of Studio C Architects Limited and is not to be reproduced without the written consent of Studio C Architects Limited.