





FRONT ELEVATION

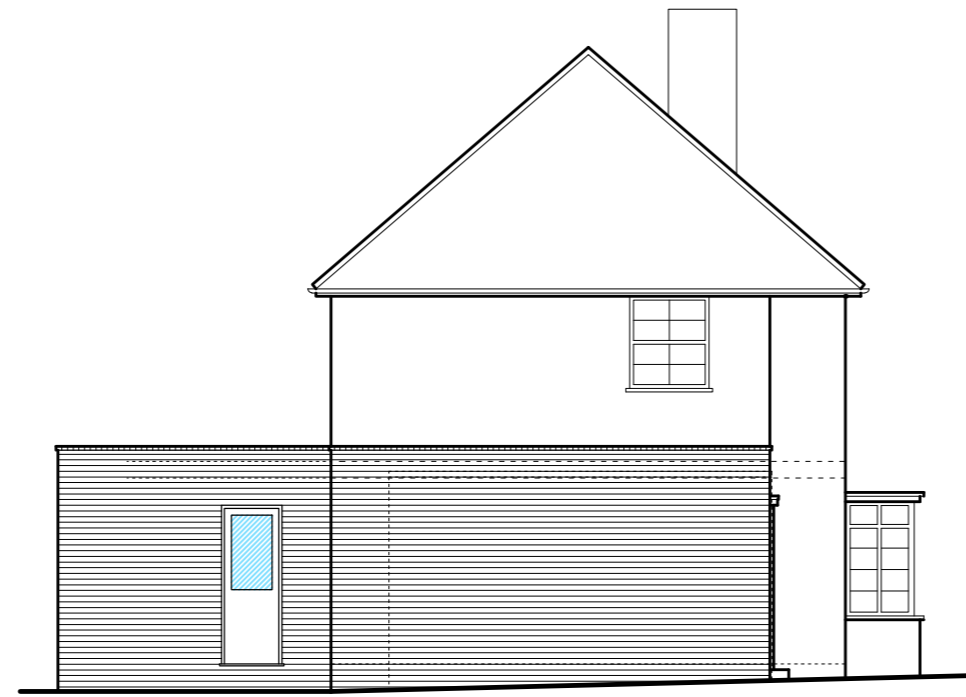


SIDE ELEVATION




REAR ELEVATION

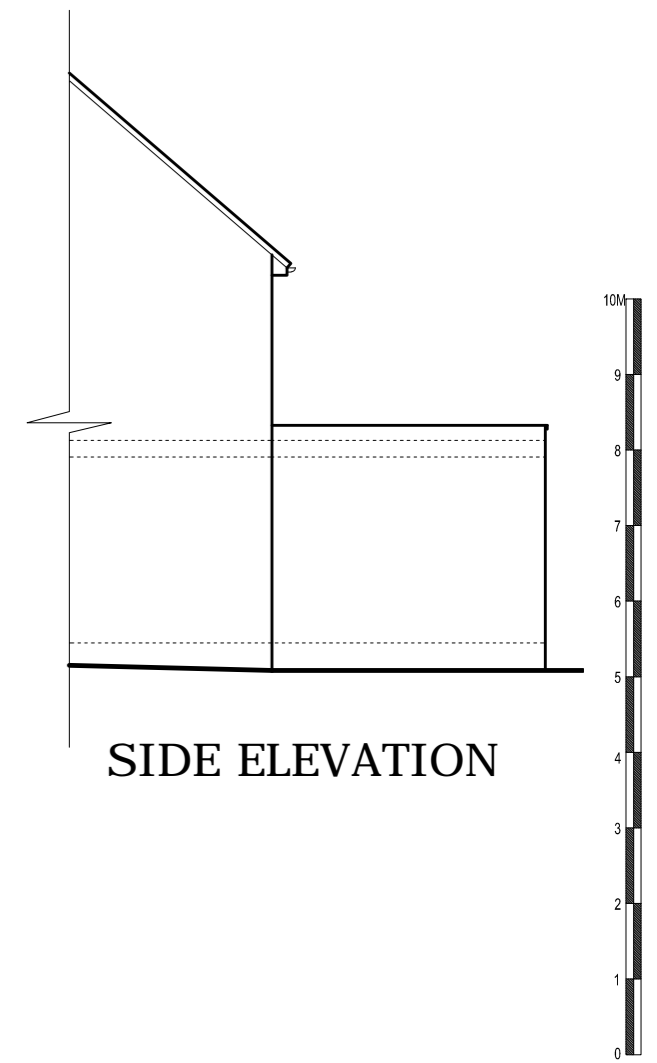


SIDE ELEVATION

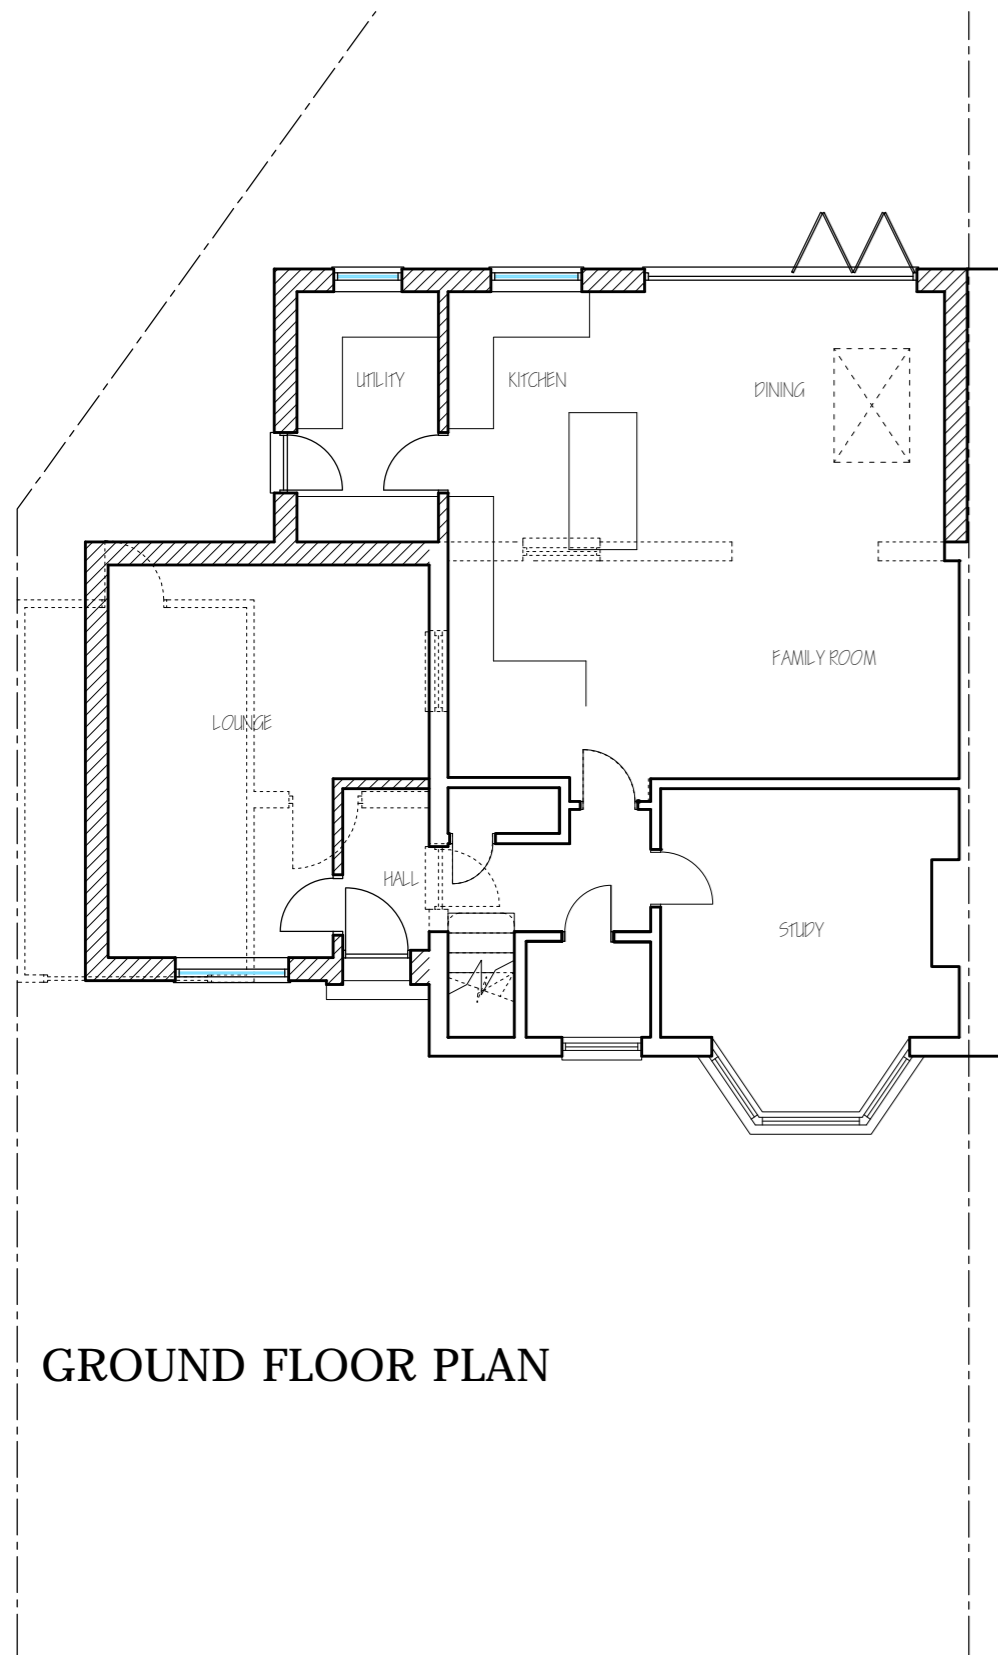

GROUND FLOOR PLAN

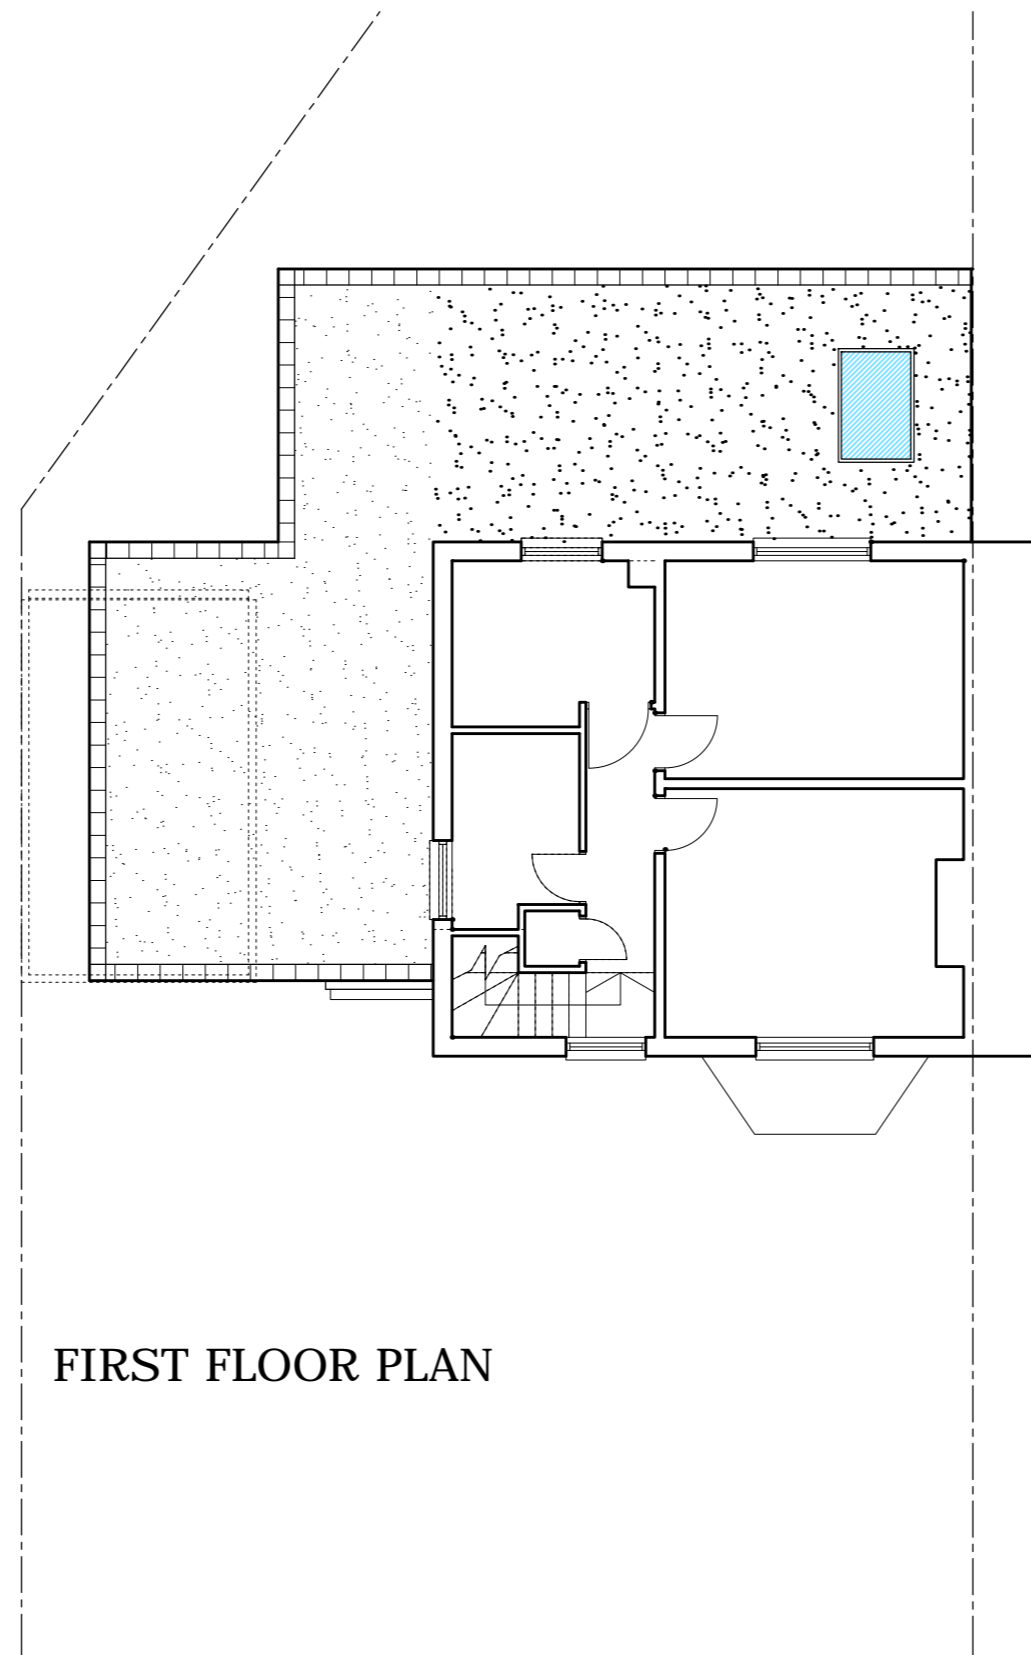

FIRST FLOOR PLAN

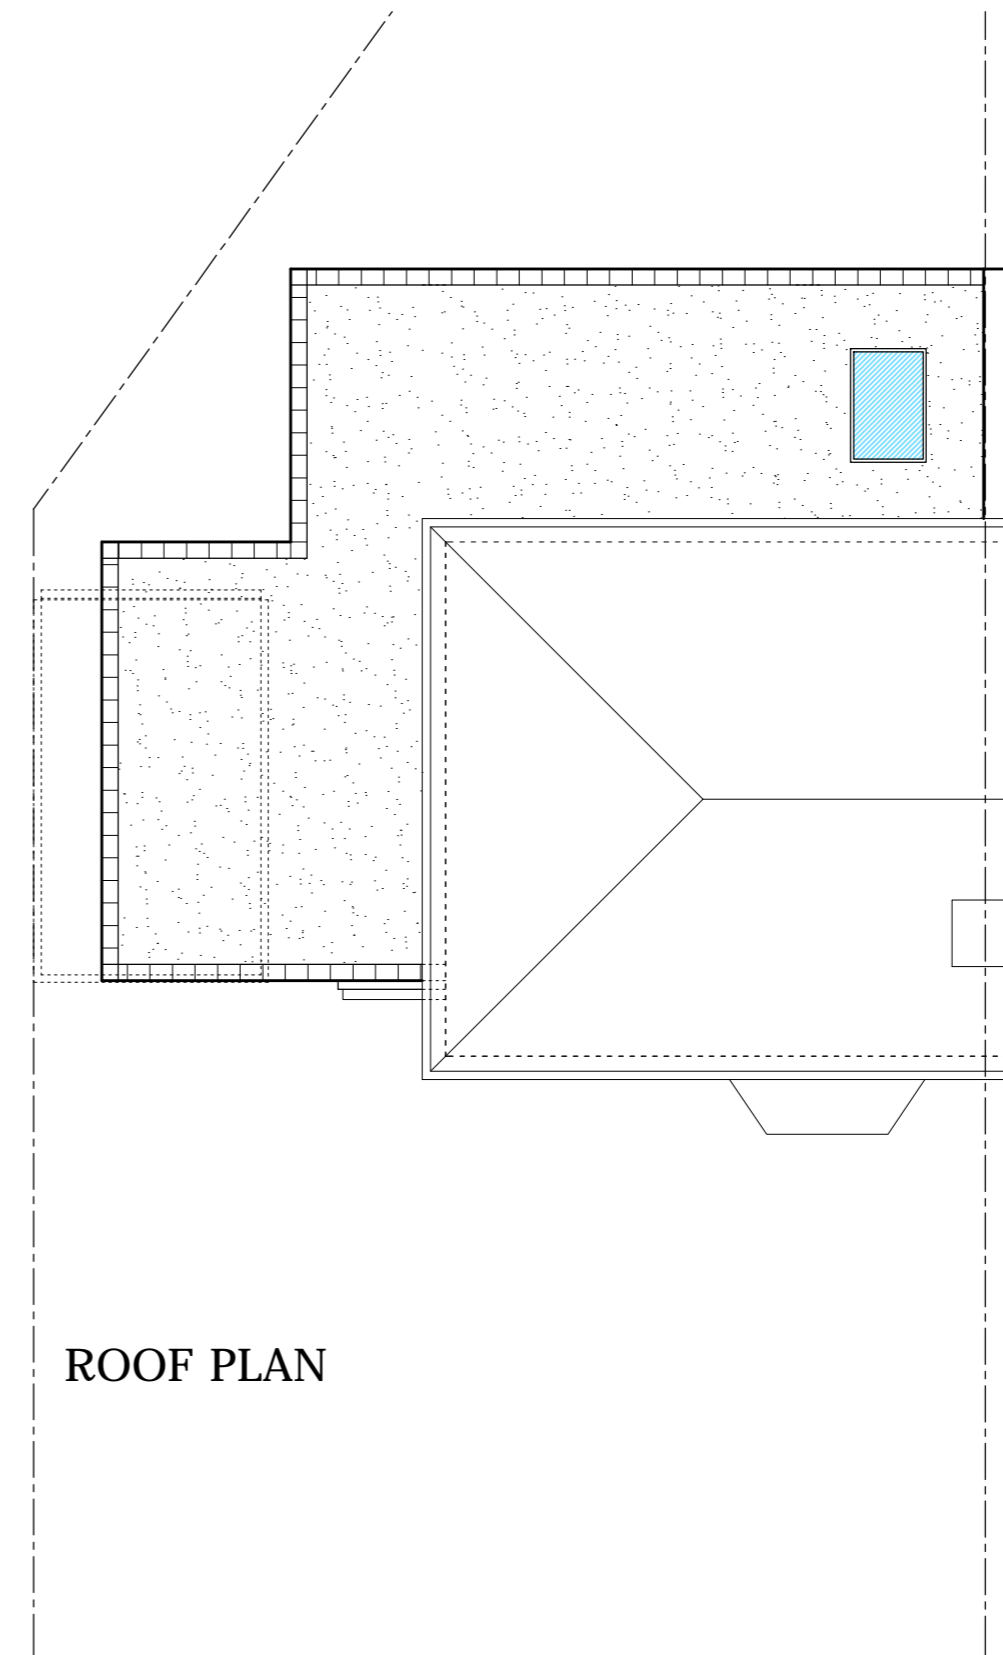

ROOF PLAN



THIS DRAWING PRINTED ON A2 SIZE PAPER



HOME EXTENSION DESIGNS  
 60 BRIDGE ROAD EAST  
 WELWYN GARDEN CITY  
 HERTS AL7 1JU  
 tel : 01707 393971  
 fax : 01707 393980  
 e:stuartc@hed.co.uk

Project: 24 ROOKSHILL,  
 WELWYN GARDEN CITY,  
 HERTS.

Drawing Title: PLANS & ELEVATIONS  
 AS PROPOSED

Drawn By: DAMIEN Scale: 1:100 Date: nov 2012

Dwg Status: PLANNING Checked:

Drawing No: 2932-P01 Revision: D