



- proposed roof plan
- 1 existing pitch roof
 - 2 previous extension roof
 - 3 existing pitched roof
 - 4 proposed flat roof
 - 5 proposed roof lantern

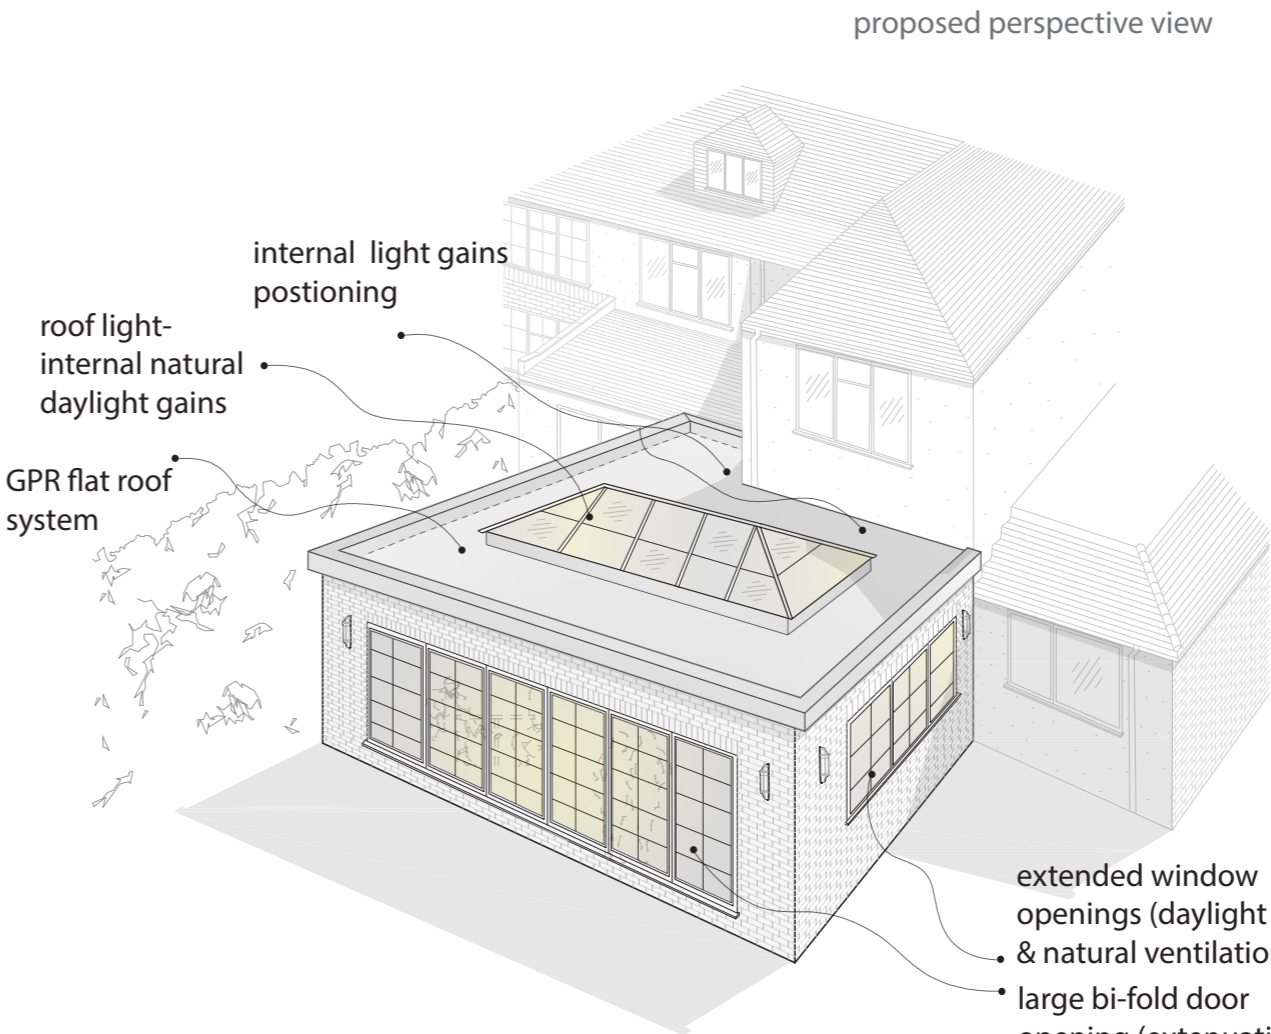

- internal light gains positioning
- roof light-internal natural daylight gains
- GPR flat roof system
- extended window openings (daylight & natural ventilation gains)
- large bi-fold door opening (extenuating internal view) natural daylight & thermal gains)

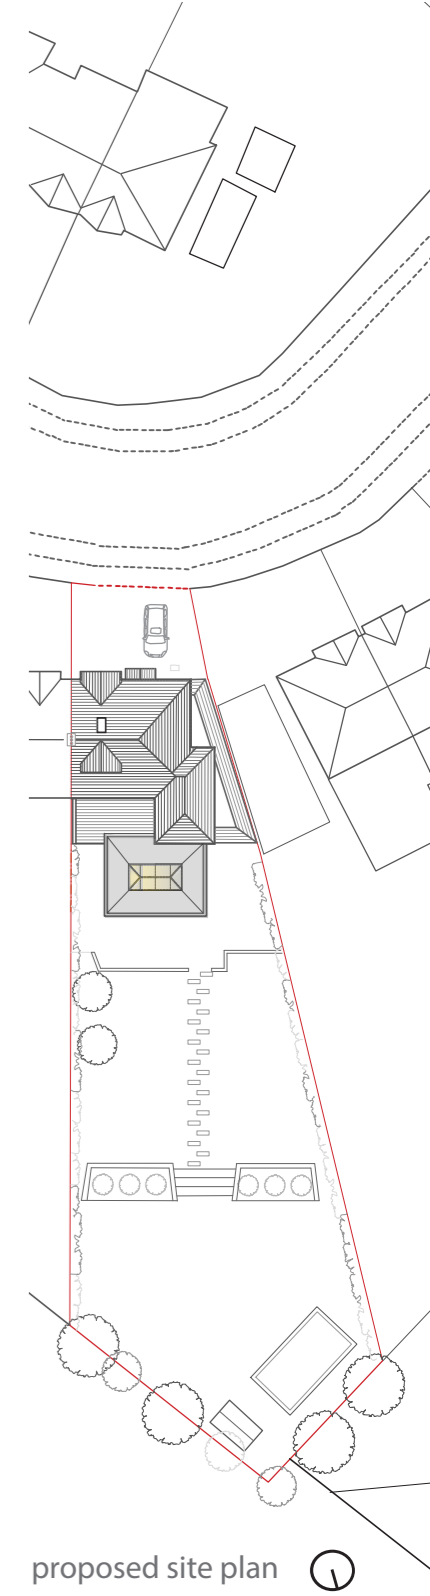

proposed site plan

document title
proposed roof plan / perspective view

scale:	date:	author:	checked:
1: 100 @ A3	04/01/2023	KMann	JP

DSK Design > Construct
 Plan-Design-Build
 52 Marriott Way, Bovey Tracey, TQ13 9RZ
 tel: 07779 944427
 email: kenny.dsk@gmx.co.uk

site location
**29 Selwyn Crescent
 Hatfield, Herts, AL10 9NL**

contract code
604.selwyn- SW

No liability will be accepted for amendments made by other persons. Use only written dimensions. All dimensions in (mm) to be checked on site and any discrepancies to be reported to the design team prior to working from.

This drawing pack and its subsequent revisions remain the copyright of DSK Design > Construct Under the copyright & Patent Act 1998 and may not be reproduced or amended without prior written consent.

project title:
single storey rear extension

drawing No:
604. 07

rev :
