



proposed west elevation

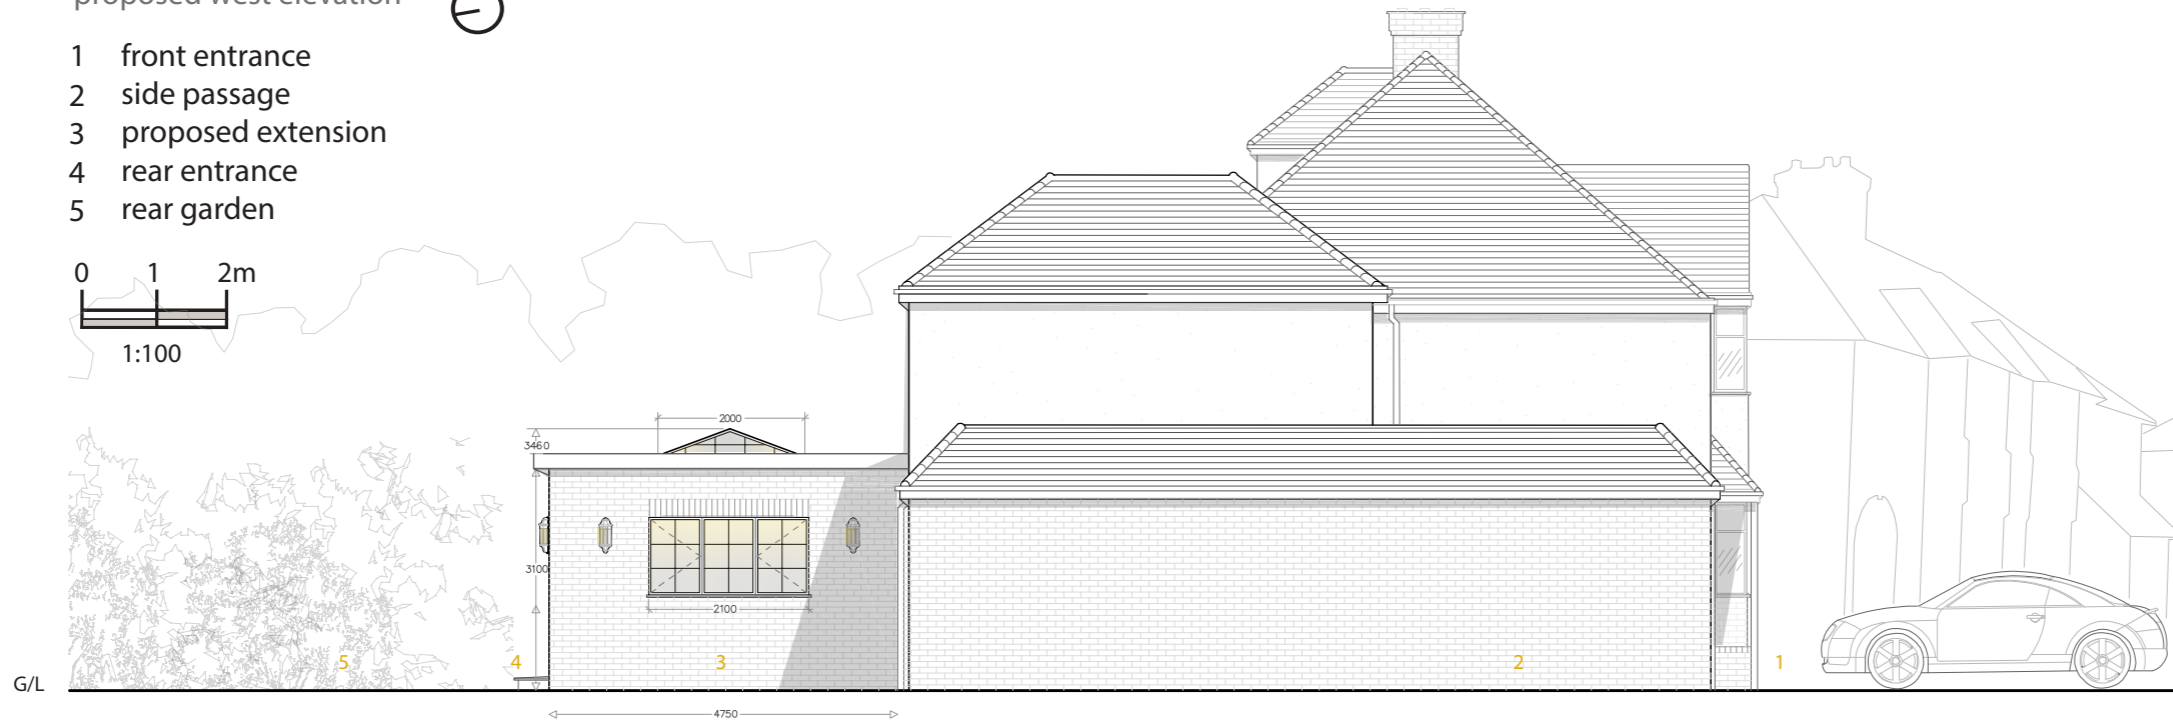




- 1 front entrance
- 2 side passage
- 3 proposed extension
- 4 rear entrance
- 5 rear garden

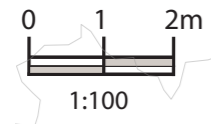

proposed east elevation



- 1 front entrance
- 2 proposed extension
- 3 rear entrance
- 4 rear garden

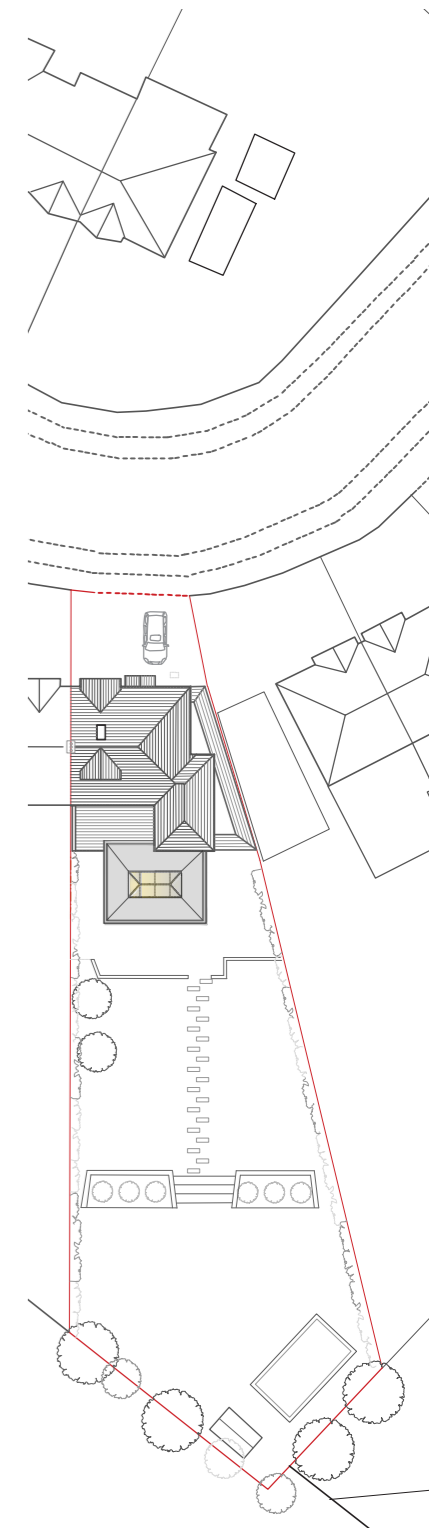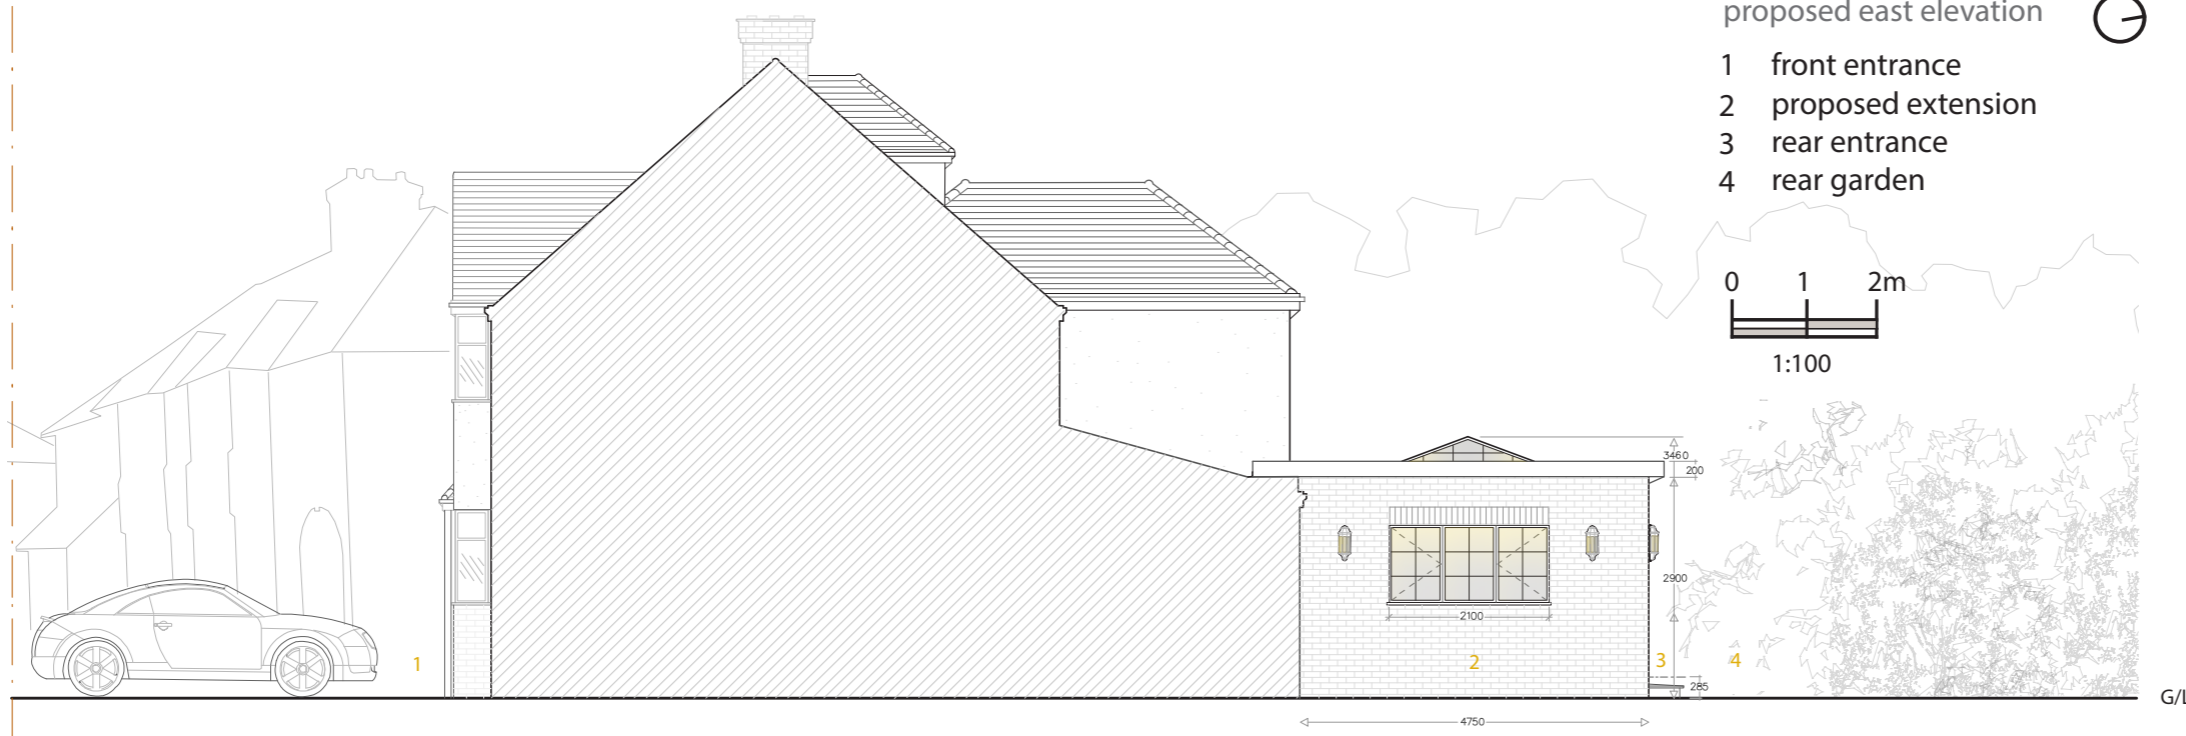 

proposed site plan



document title  
**proposed west /east elevation**

scale: 1: 100 @ A3	date: 04/01/2023	author: KMann	checked: JP
-----------------------	---------------------	------------------	----------------

**dSK Design > Construct**  
Plan-Design-Build  
52 Marriott Way,  
Bovey Tracey, TQ13 9RZ  
tel: 07779 944427  
email: kenny.dsk@gmx.co.uk

site location  
**29 Selwyn Crescent  
Hatfield, Herts, AL10 9NL**

contract code  
**604.selwyn- SW**

No liability will be accepted for amendments made by other persons. Use only written dimensions. All dimensions in (mm) to be checked on site and any discrepancies to be reported to the design team prior to working from.

This drawing pack and its subsequent revisions remain the copyright of DSK Design > Construct Under the copyright & Patent Act 1998 and may not be reproduced or amended without prior written consent.

project title:  
**single storey rear extension**

drawing No:  
**604. 06**

rev :