


Do not scale from this drawing.
Contractors must confirm site dimensions before starting work on shop drawings.

Rev.	Description	Date	Aut.
P01	For Planning	Aug 22	RS
P02	For Planning	July 23	RS
P03	Updated to comments	Oct 23	RS

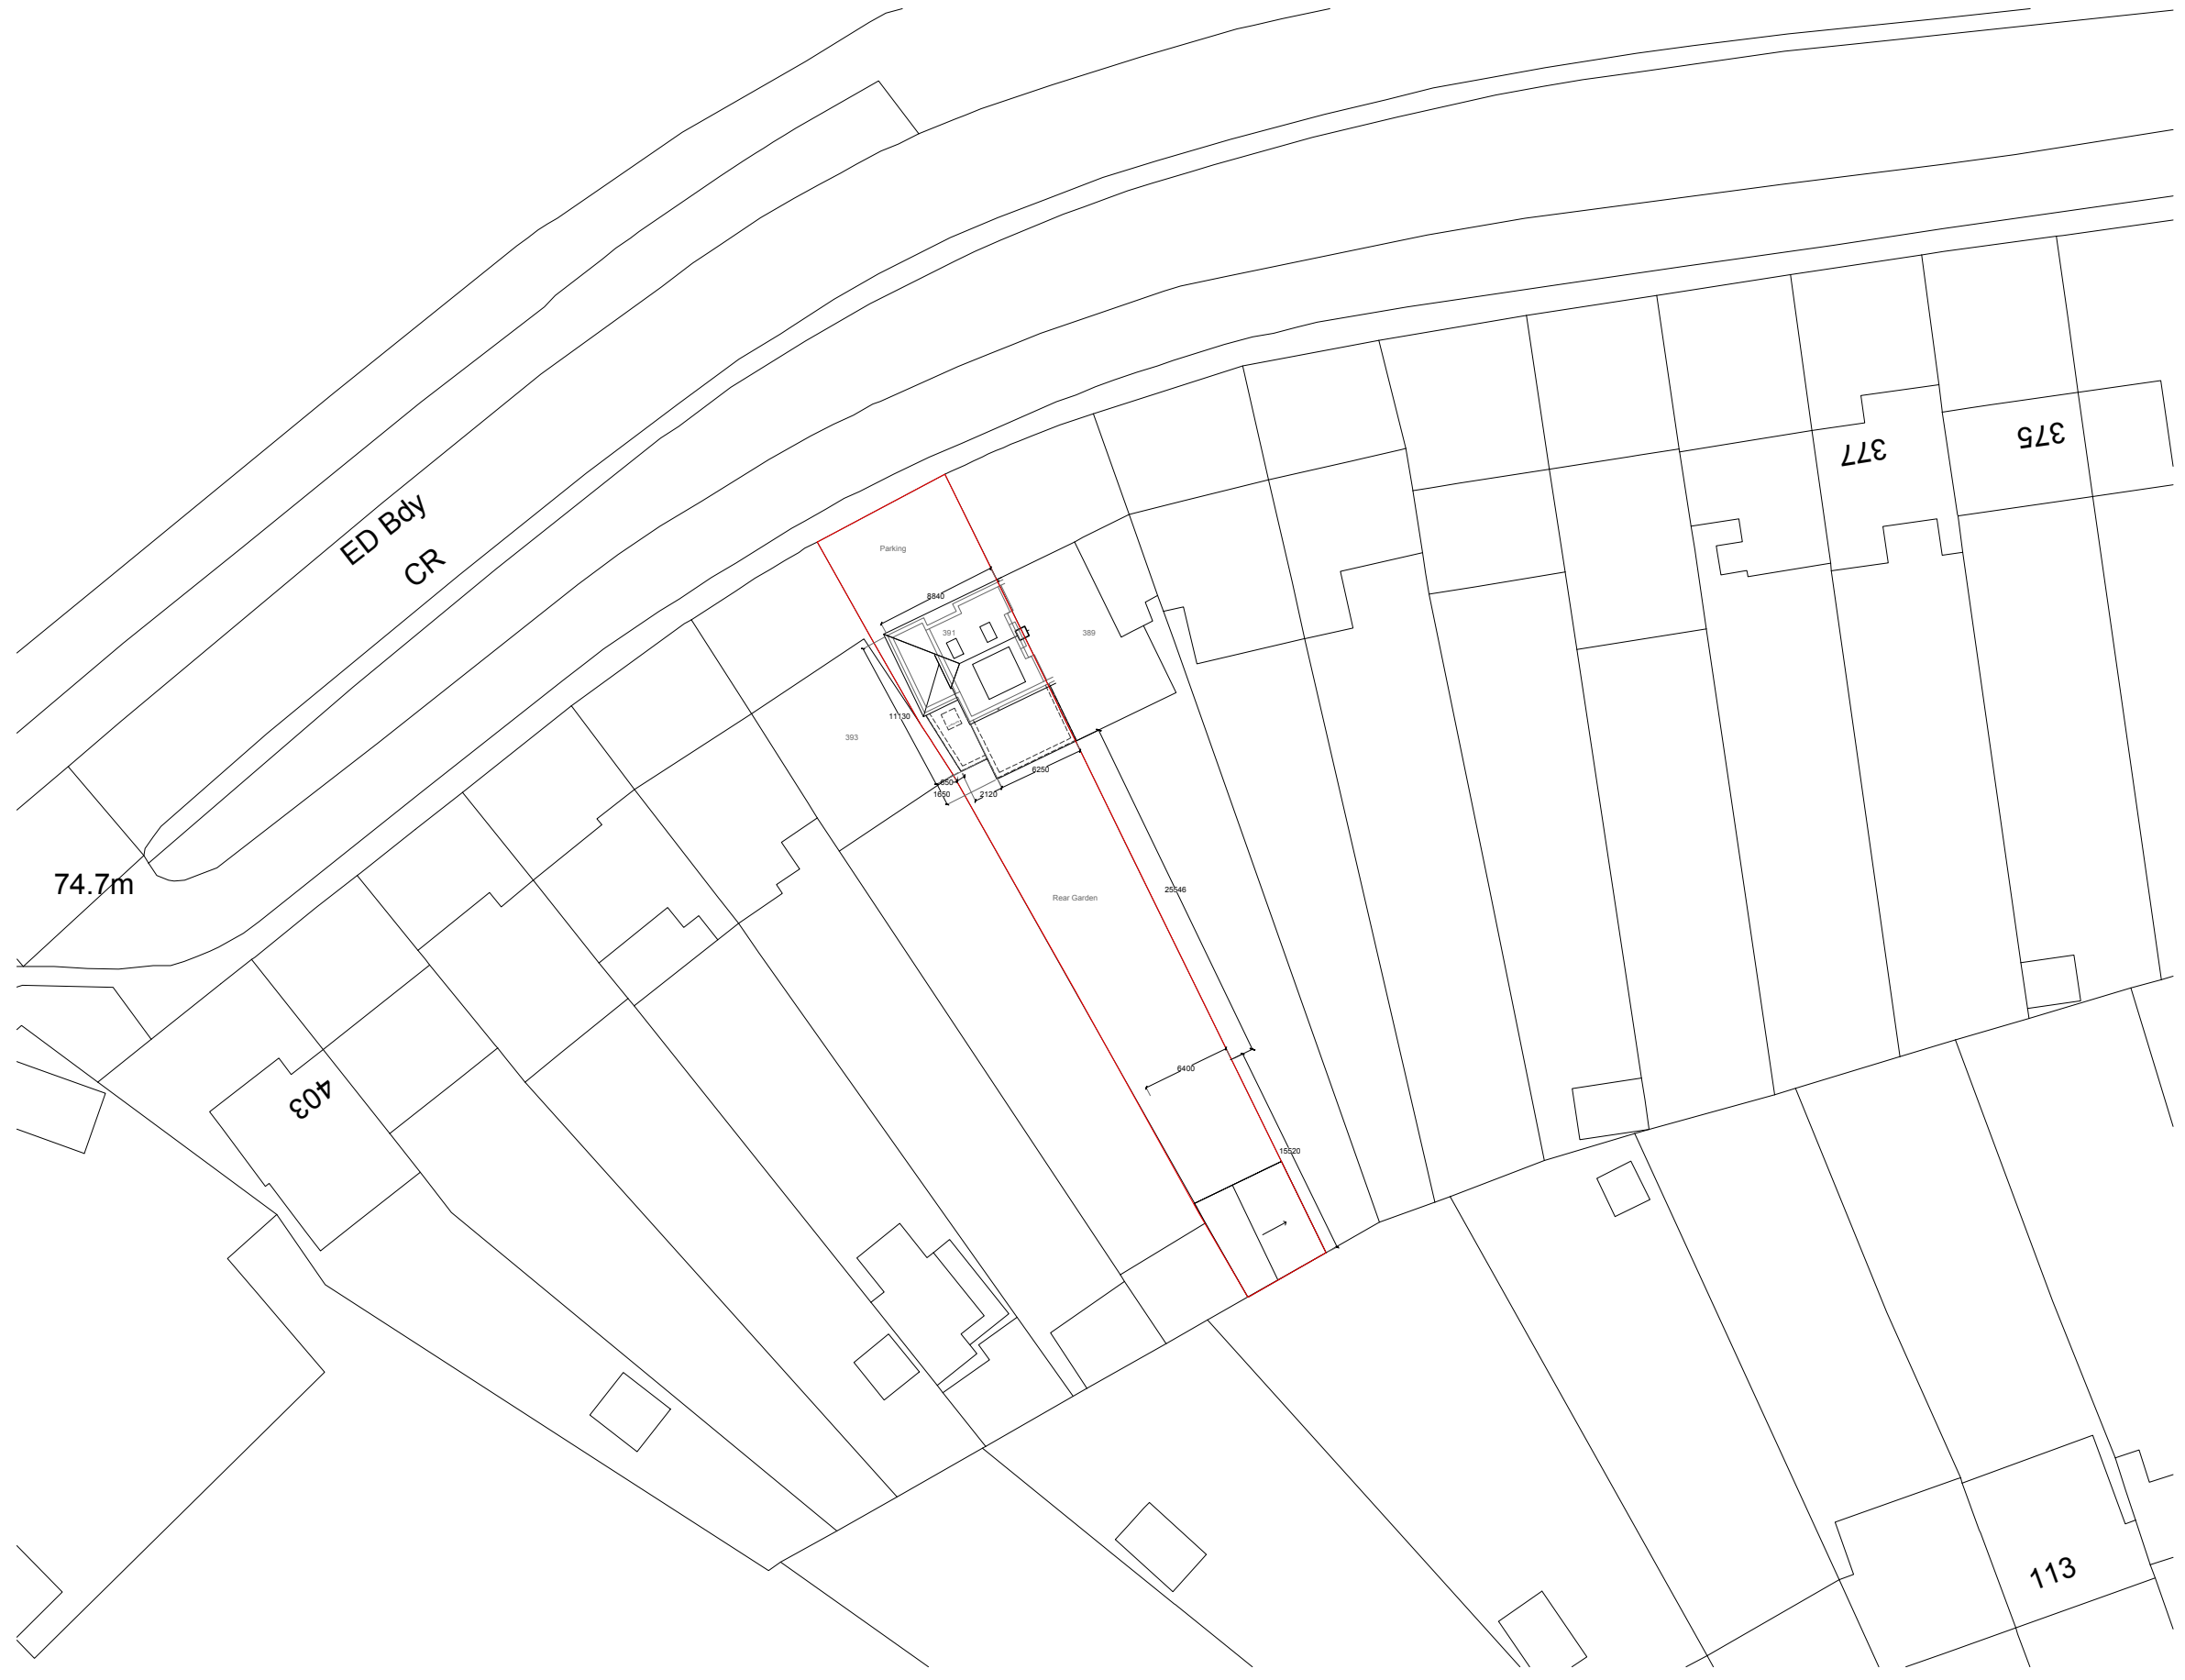


 Proposed Wall

Purpose of Issue:	PLANNING	Job No:	2011
-------------------	-----------------	---------	-------------

MRS GLORIA ROWLAND
Home Extension
391 St Albans Road West, Hatfield, AL10 9RU
Proposed Site Plan

Drawing Number:	2011-CKD-ZZ - XX -DR -A -1110	Suit:	P3	Rev.	
Drawn:	RS	Approved:		Scale:	Varies
				Date:	OCT 2023

CKRAFT
DESIGN & BUILD
E: info@ckraftdesigns.com
W: ckraftdesigns.com



© ALL RIGHTS RESERVED

Proposed Site Plan

Scale 1/500

