


# PLANNING

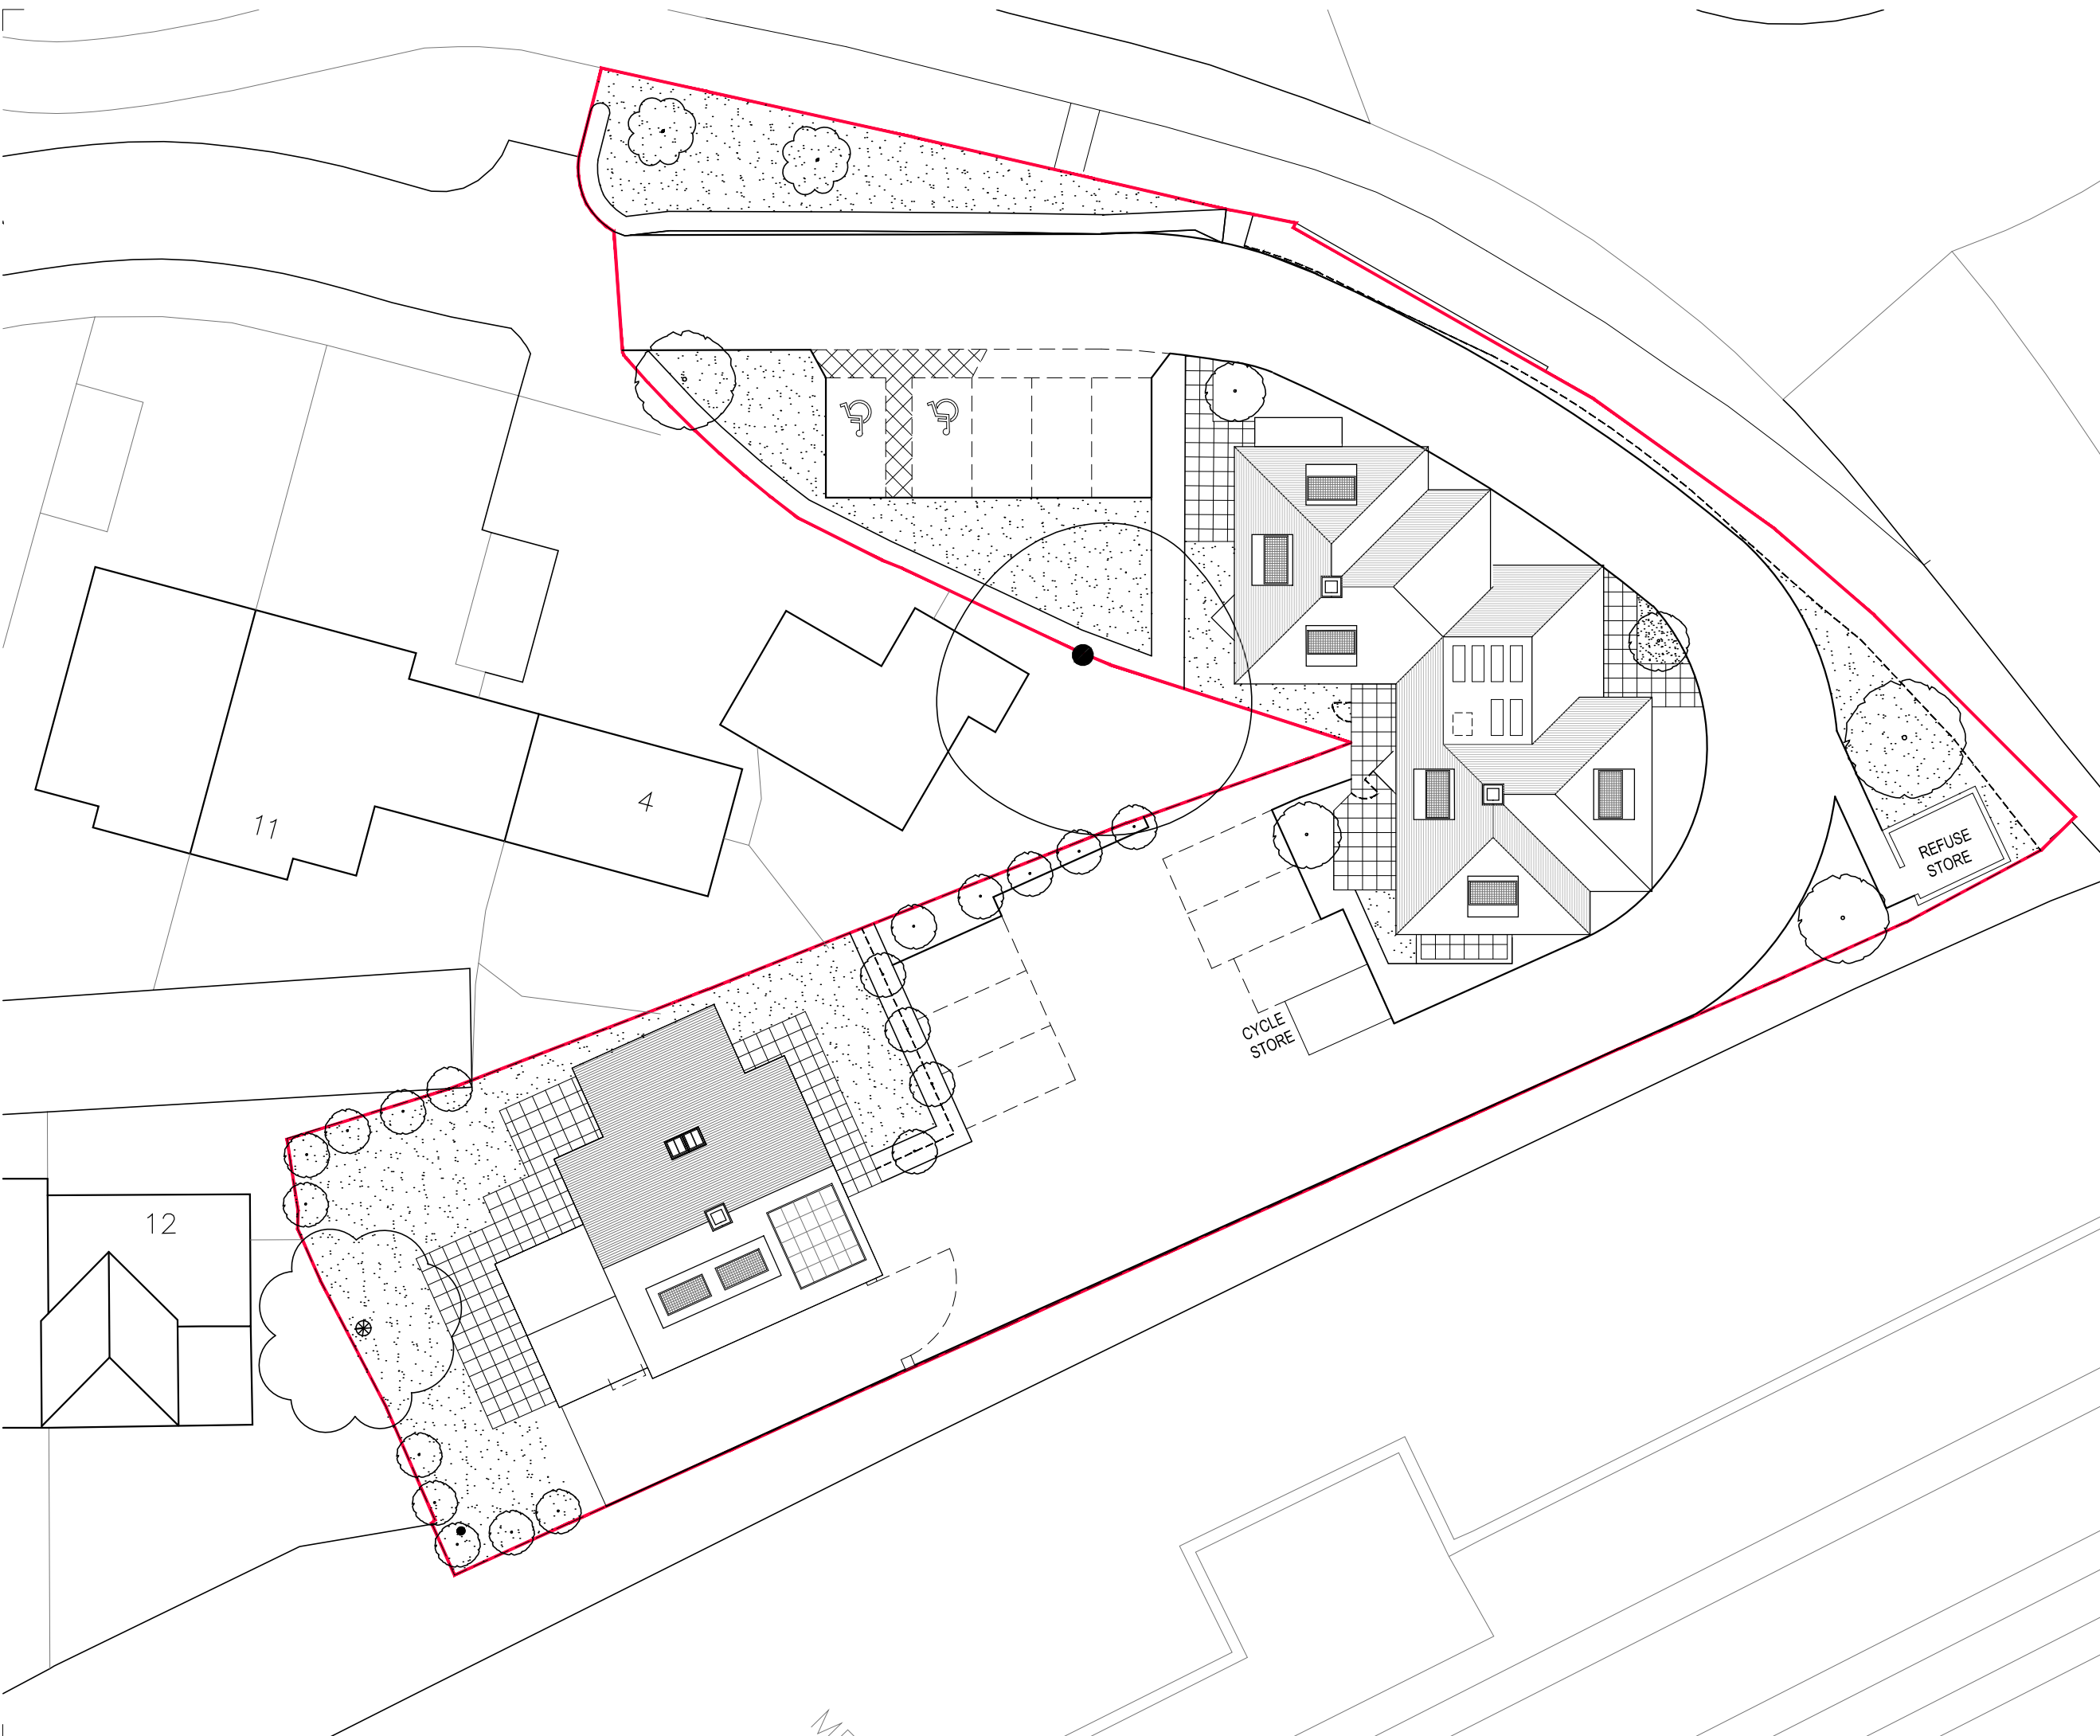

1:250



Rev	Date	Description	Drawn	Checked
	08.02.2022	1st Issue	CL	RM

Do not scale from this drawing  
All dimensions are to be checked on site  
Any discrepancies are to be reported immediately to the Architect or Main Contractor

**COPYRIGHT © 2021**  
ALL RIGHTS DESCRIBED IN THE CHAPTER IV OF THE COPYRIGHT DESIGN AND PATENTS ACT 1988, HAVE BEEN GENERALLY ASSERTED

**Richard Morton Architects Ltd**

The Bungalow, Home Yard, Hatfield House, AL9 5NF  
Tel: 0203 179 9030

Email: richard@rm-architects.com  
Web: www.rm-architects.com



**Client**

**Ellenbrook Consultant Ltd**

**Project**

**No. 1-2 Longcroft Green  
Hertfordshire AL8 6EP**

**Drawing**

**Proposed Site plan  
Roof Plan**

**Scale**

1:250@A3

Project No.	Drawing No.	Revision
192	103	-

Status	Date	Drawn by	Checked by
Planning	Feb22	CL	RM

MP