



FRONT ELEVATION



REAR ELEVATION

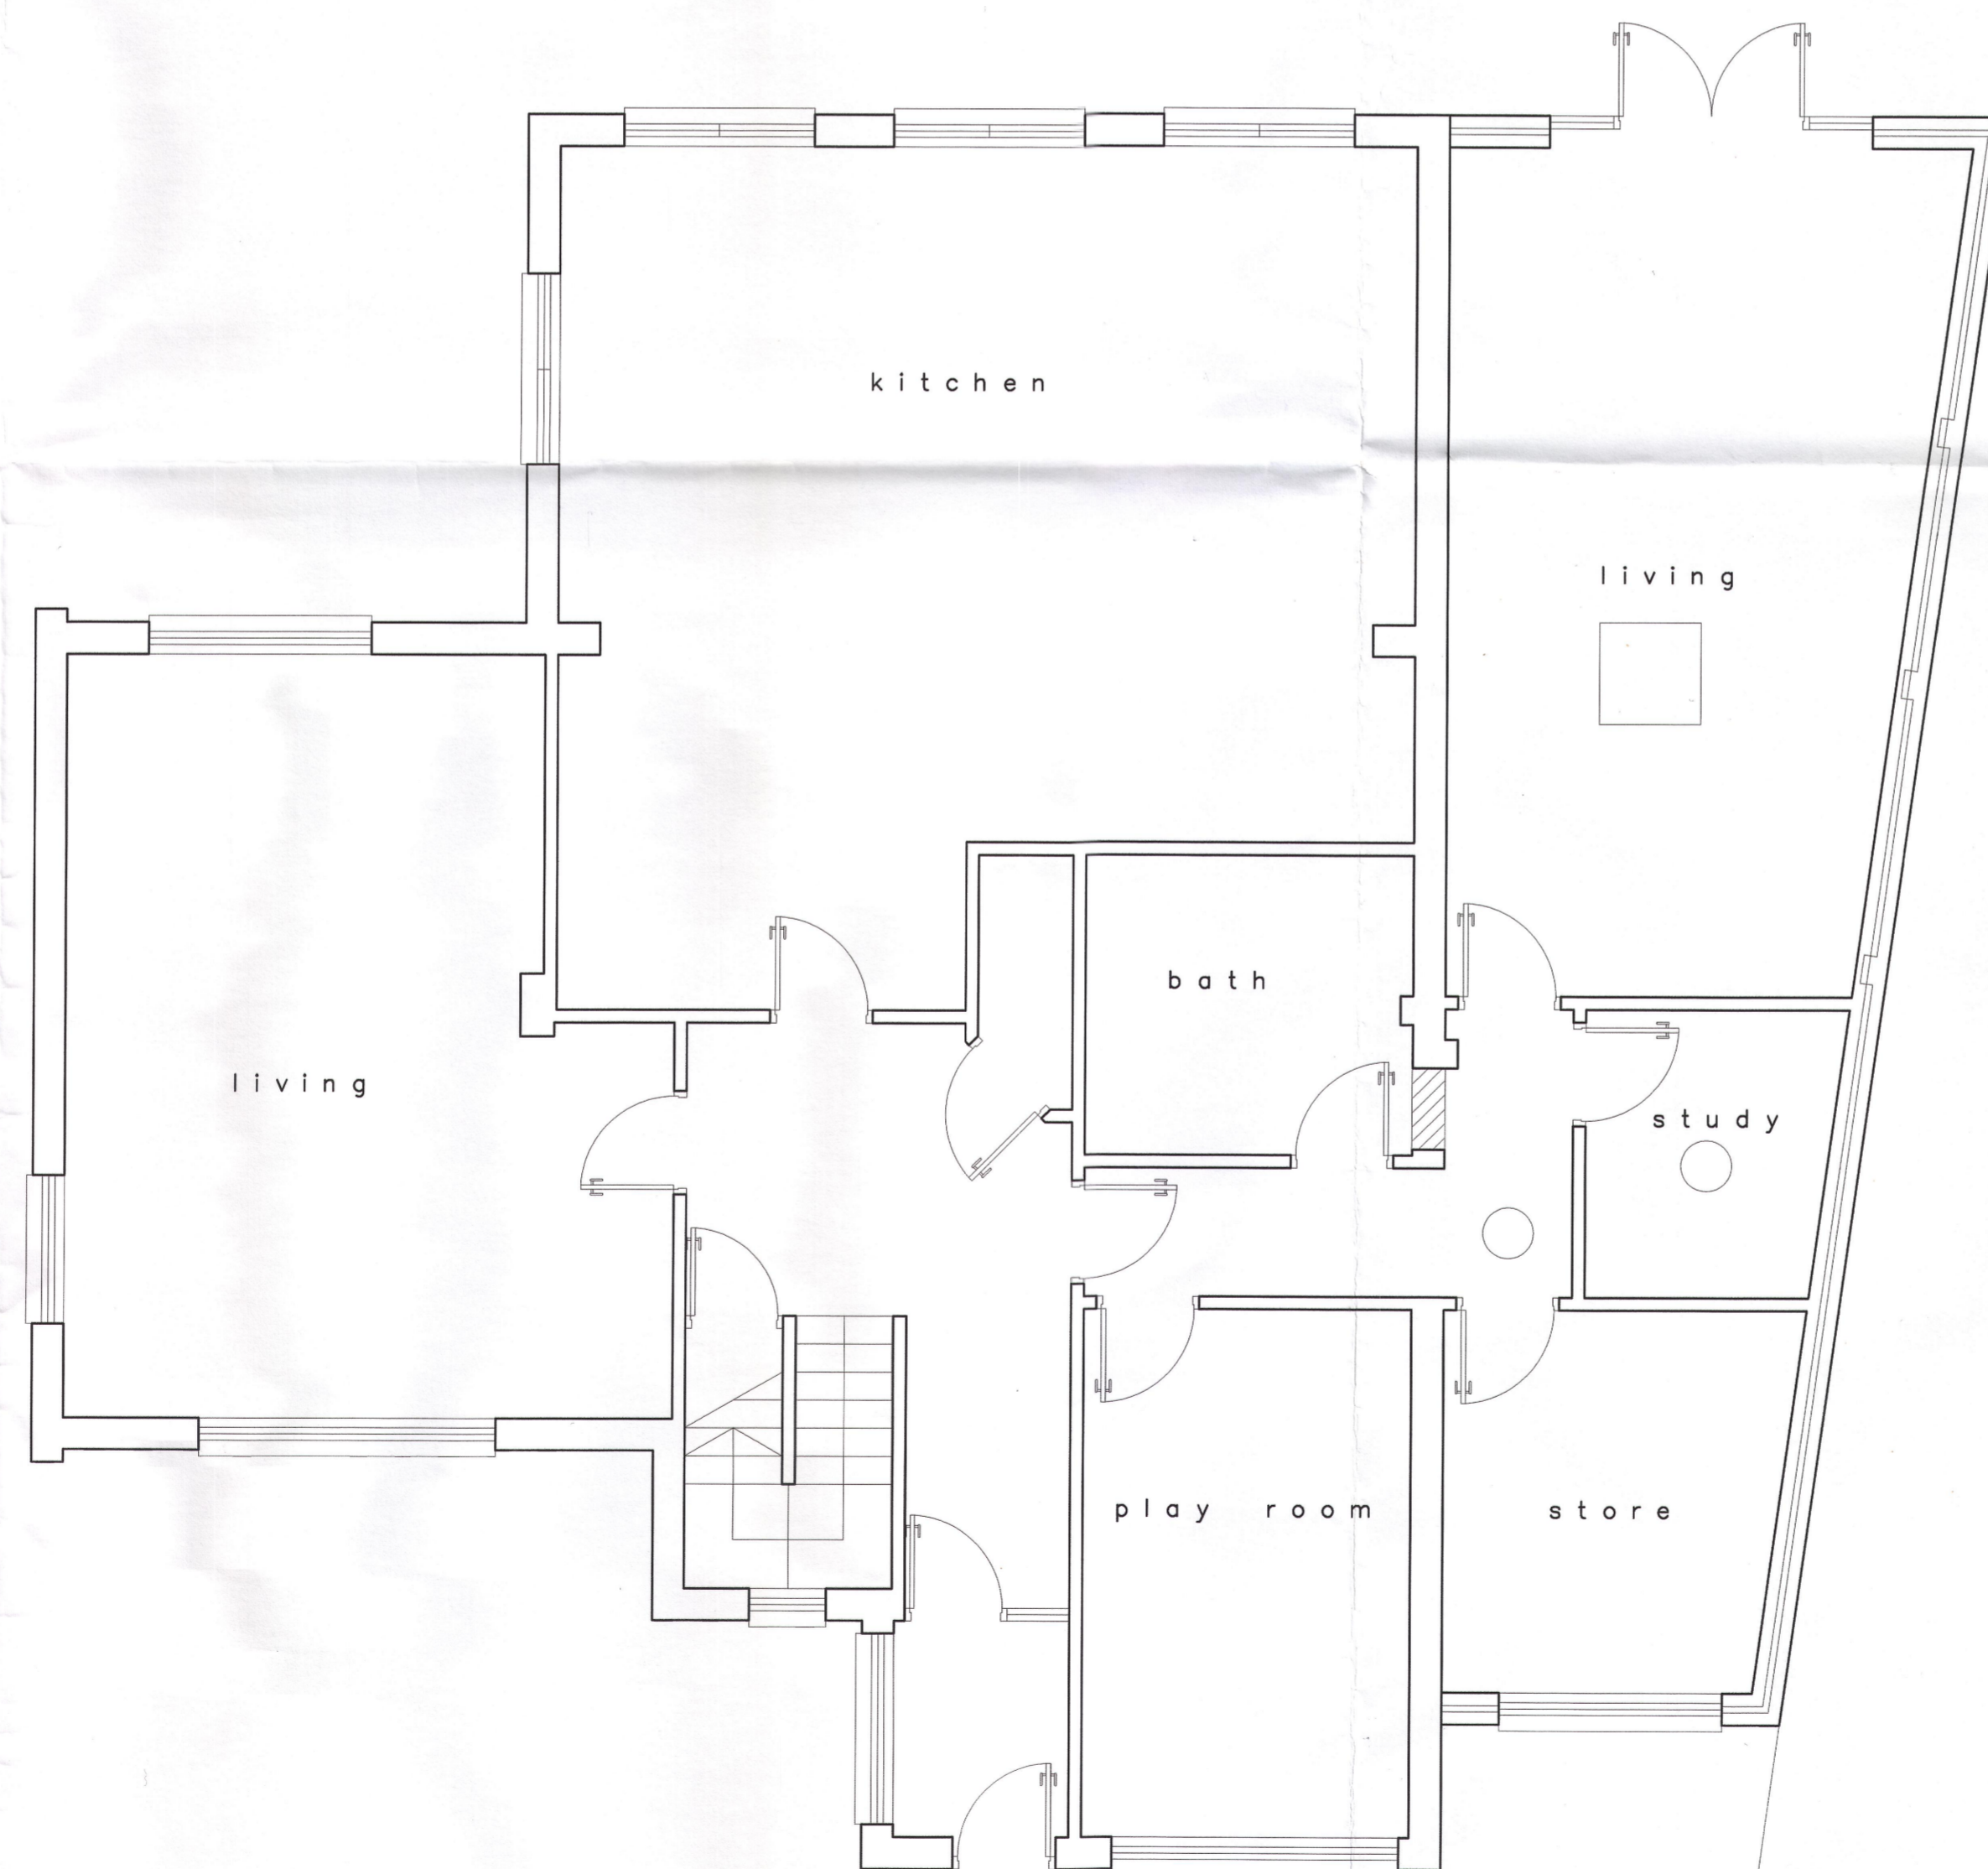

GROUND FLOOR PLAN

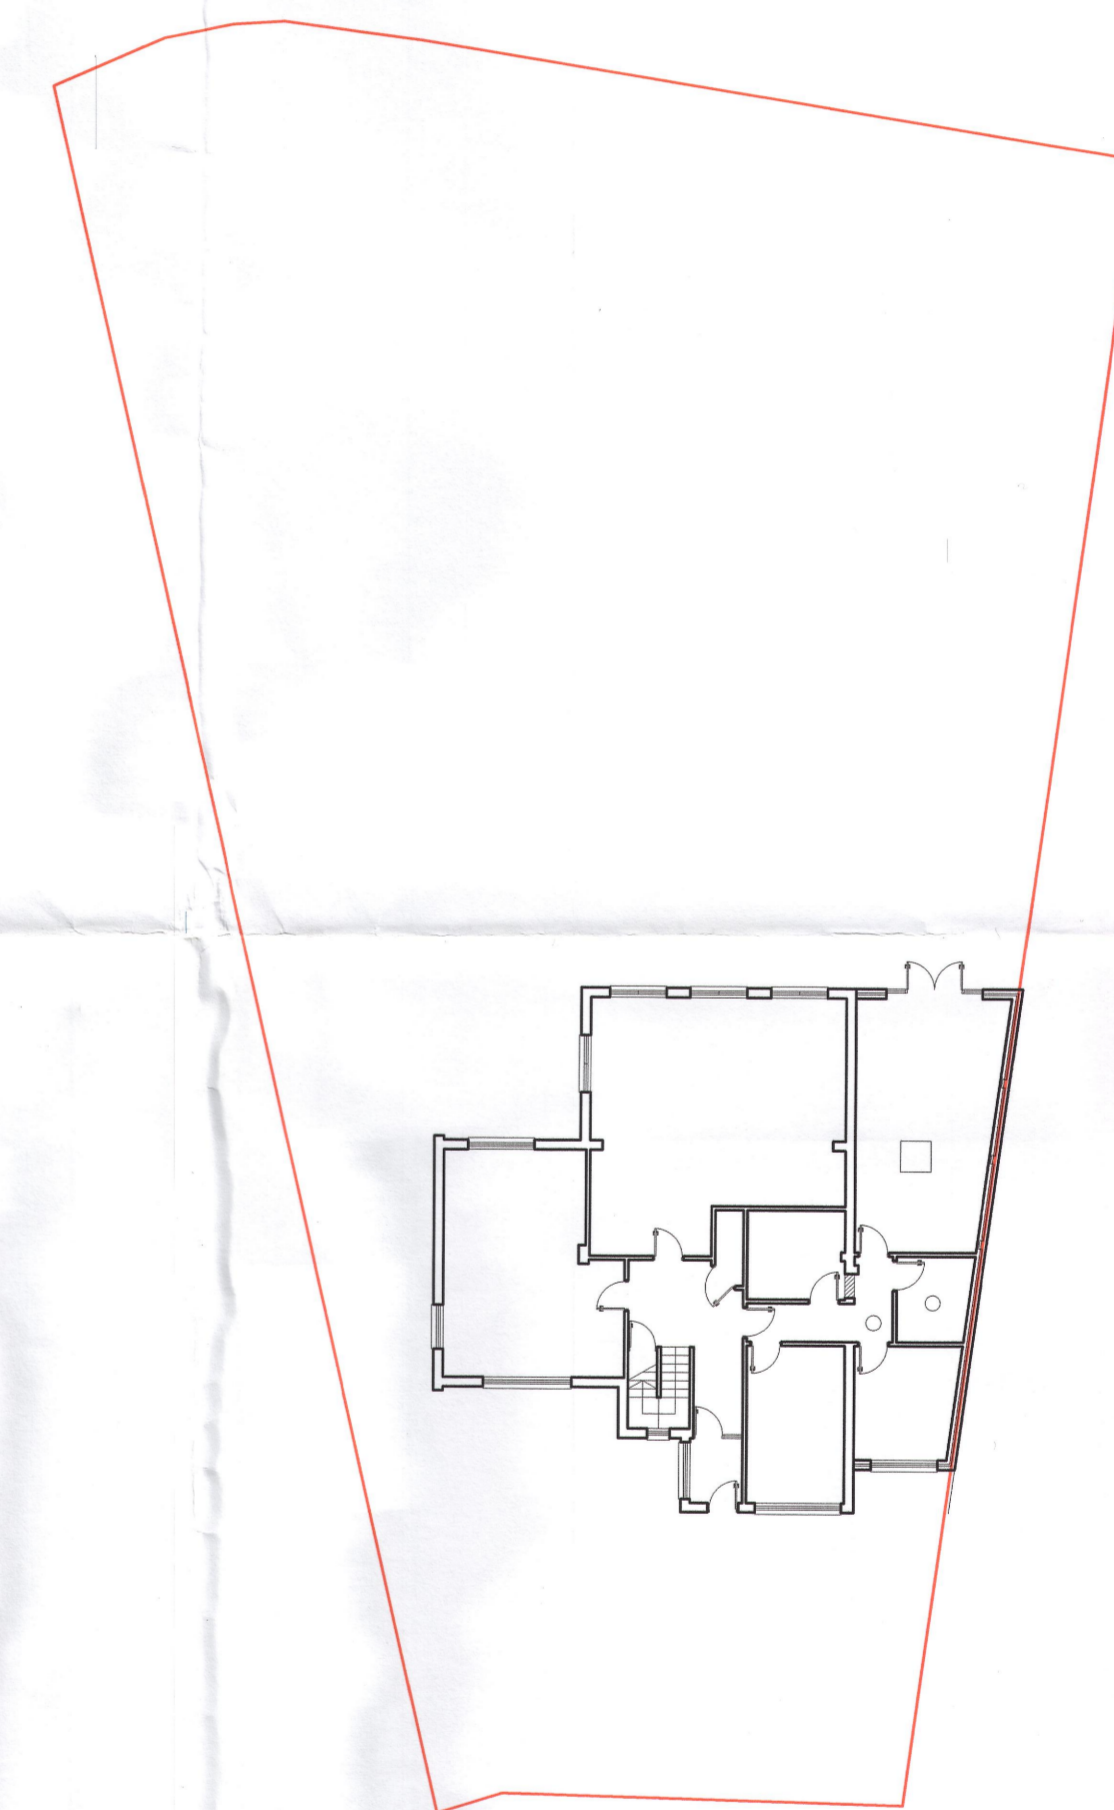

BLOCK PLAN 1-200

PROJECT TITLE		12 Coulter Close			
DRAWING TITLE		Proposed Plan and Elevation			
DWG STATUS		Planning Approval			
DRAWN	FILE	DATE	October 2014	REVISION	R1
CHECKED	JOB NO	SCALE	1/100 - 1/50	DWG NO	CC - 002/2014