



USE FIGURED DIMENSIONS ONLY
 ALL DIMENSIONS MUST BE CHECKED ON SITE ANY
 INCONSISTENCIES MUST BE REPORTED BACK TO THE ARCHITECT.
 THIS DRAWING AND ANY DESIGNS INDICATED THEREON ARE THE
 COPYRIGHT OF BROOKS / MURRAY ARCHITECTS.
 ALL RIGHTS ARE RESERVED.
 NO PART OF THIS WORK MAY BE PRODUCED WITHOUT PRIOR
 PERMISSION IN WRITING FROM BROOKS / MURRAY ARCHITECTS.

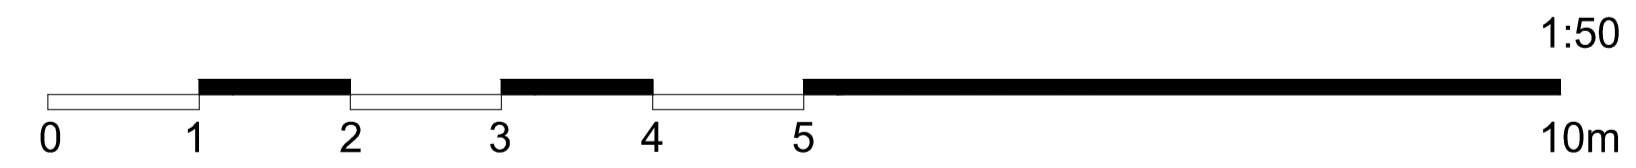

1 Rear Elevation - South
 Scale: 1:50

Rev.	Amendment	Date
A	Issued for comment	03.06.11
B		
C		
D		

Drawing Status
PRELIMINARY

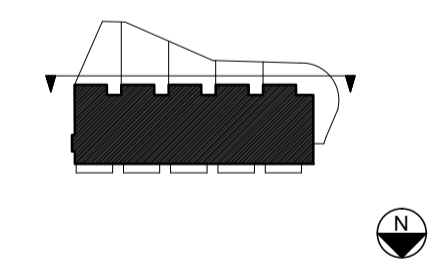

BROOKS / MURRAY
 ARCHITECTS
 8-10 NEW NORTH PLACE
 LONDON EC2A 4JA
 TEL 020 7739 9955
 FAX 020 7739 9944
 architects@brooksmurray.com

CLIENT: GASCOYNE CECIL ESTATES
JOB: Salisbury Square Houses
DATE: 12/04/2011 SCALE: 1:50/1:100 A1/A3
DRAWING TITLE: Rear Elevation
DRAWING NUMBER: 789 - 156 A