



lead roof to dormer
 plain clay tiled roof to dormer
 plain clay tiled roof

ROOF PLAN

23/04/2009
 2009/2574-

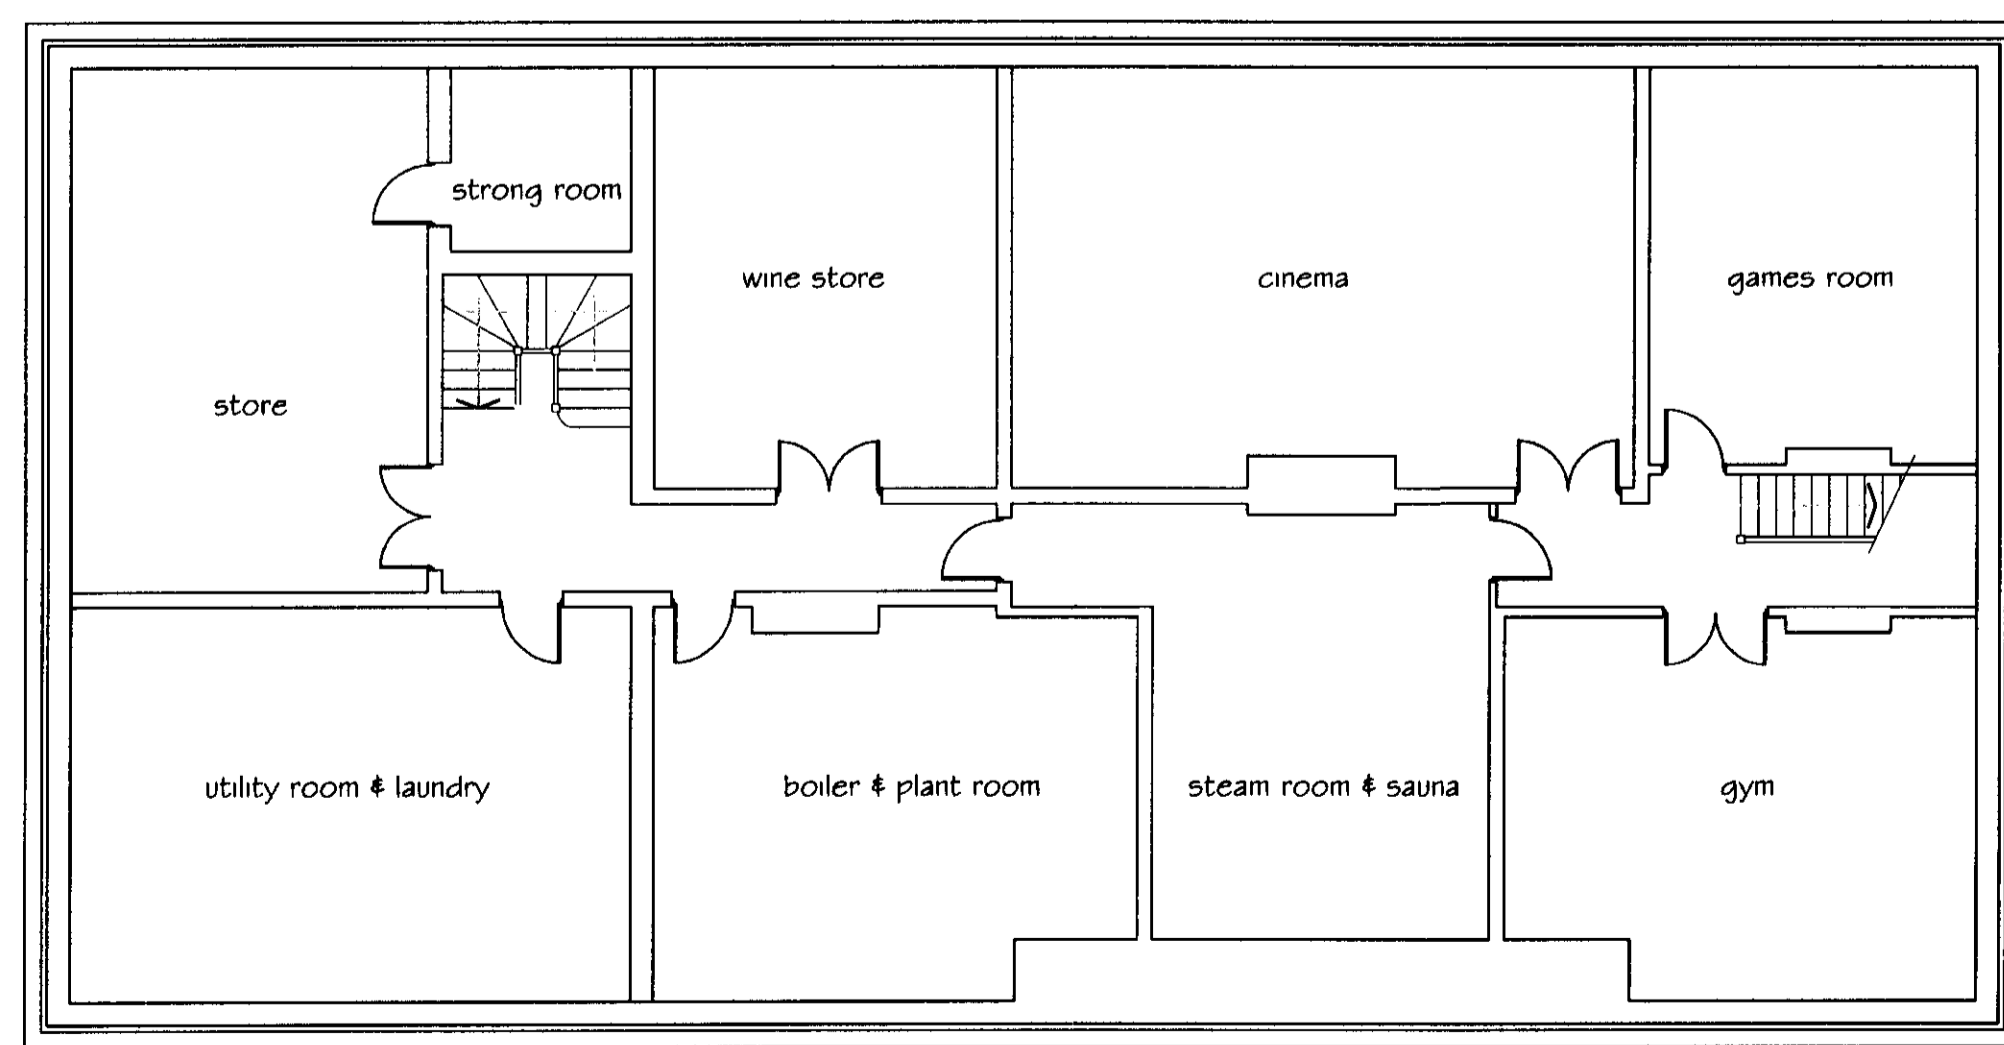

BASEMENT LAYOUT

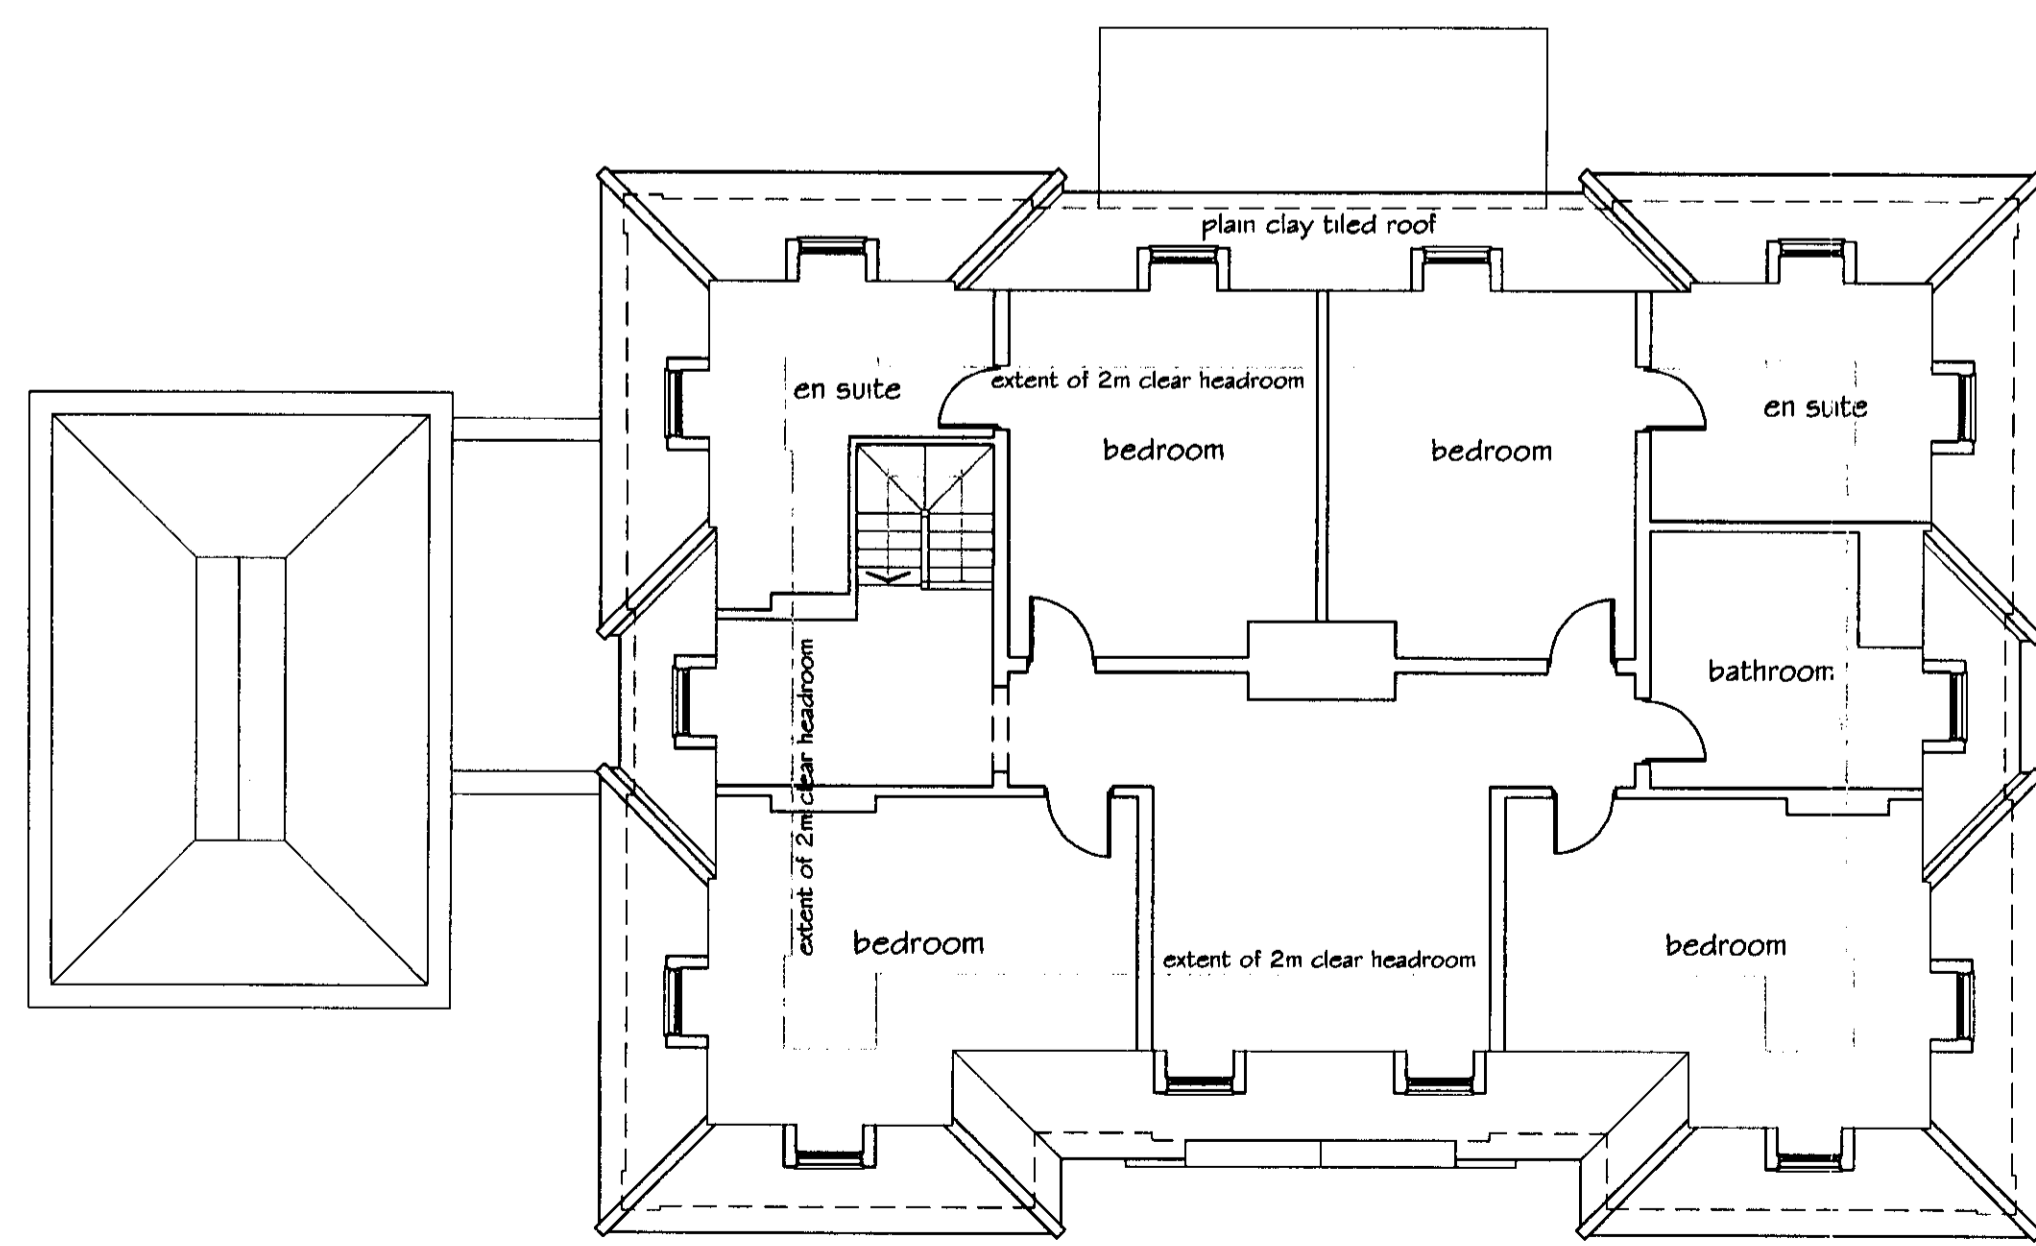

ATTIC LAYOUT

| | |
|--|------------|
| Revision | Date |
| Peter Newson Associates Ltd Chartered Architects The Old Reading Room, 32 High Road Essendon, Hatfield, Herts, AL9 6HW Tel: 01707 276595 Fax: 01707 260024 | |
| Job Title | |
| Warren Wood Manor Hornbeam Lane Essendon Herts | |
| Drawing Title | Scale |
| Replacement Dwelling Proposed Attic & Basement Floor Layouts & Roof Plan | 1:100 |
| Date | April 2009 |
| Job No | Drawing No |
| 541 | 03 |
| Copyright (c) | |