



REAR ELEVATION

outline of converted single storey wing shown dotted

- brick chimnies
- plain clay tiled roof
- cast stone / brick string course
- handmade facing brick walls
- brick quoins to corners
- cast stone / handmade brick plinth
- brick quoins to corners
- cast stone / handmade brick plinth



SIDE ELEVATION




FRONT ELEVATION

- brick chimnies
- plain clay tiled roof
- cast stone / brick string course
- handmade facing brick walls
- brick quoins to corners
- cast stone / handmade brick plinth
- brick quoins to corners
- cast stone / handmade brick plinth




SIDE ELEVATION

2009/2574

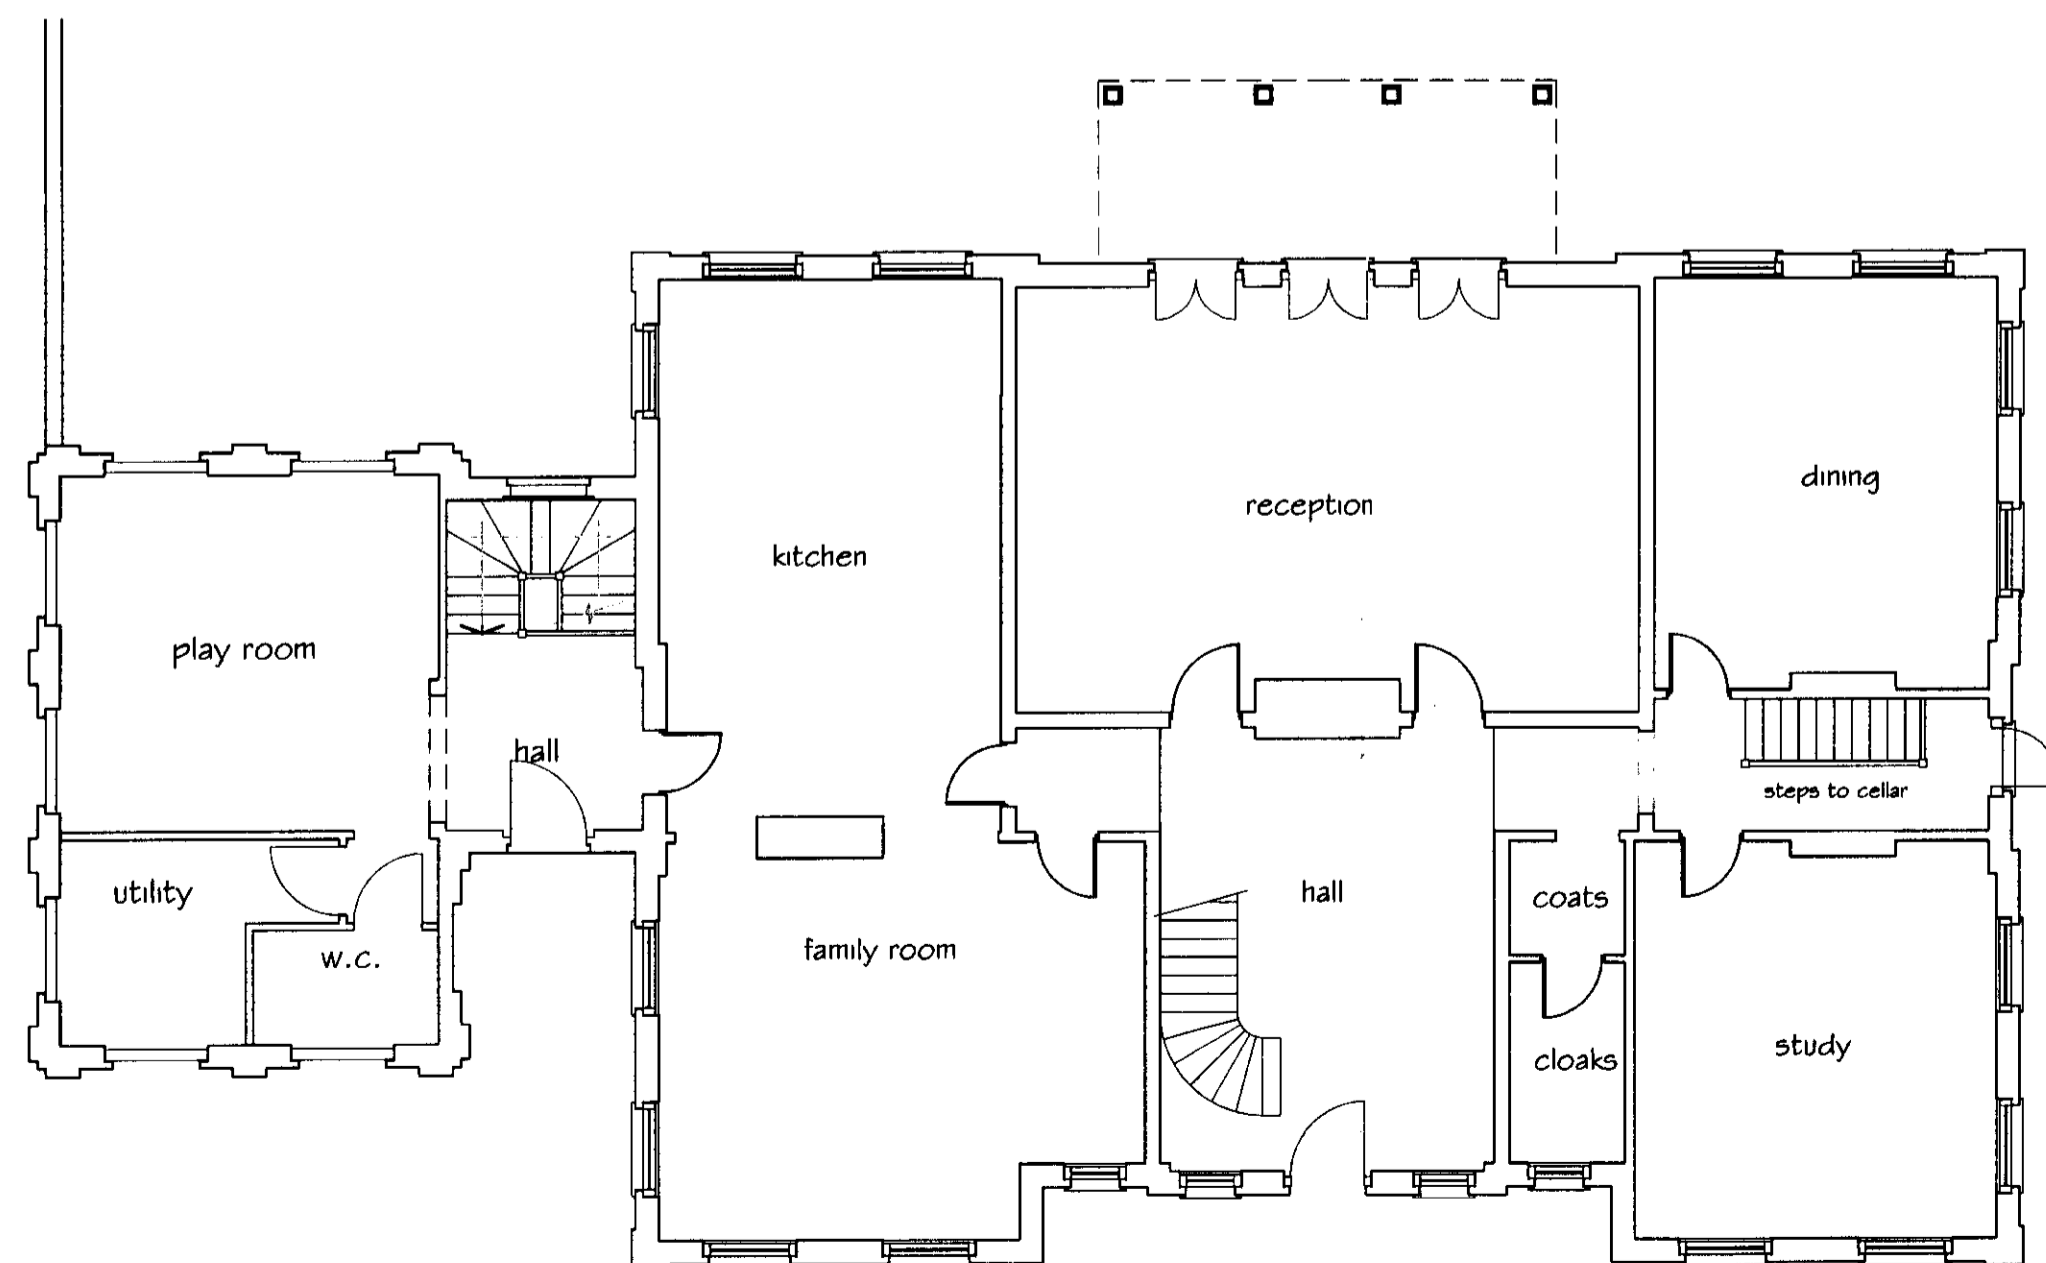

GROUND FLOOR LAYOUT

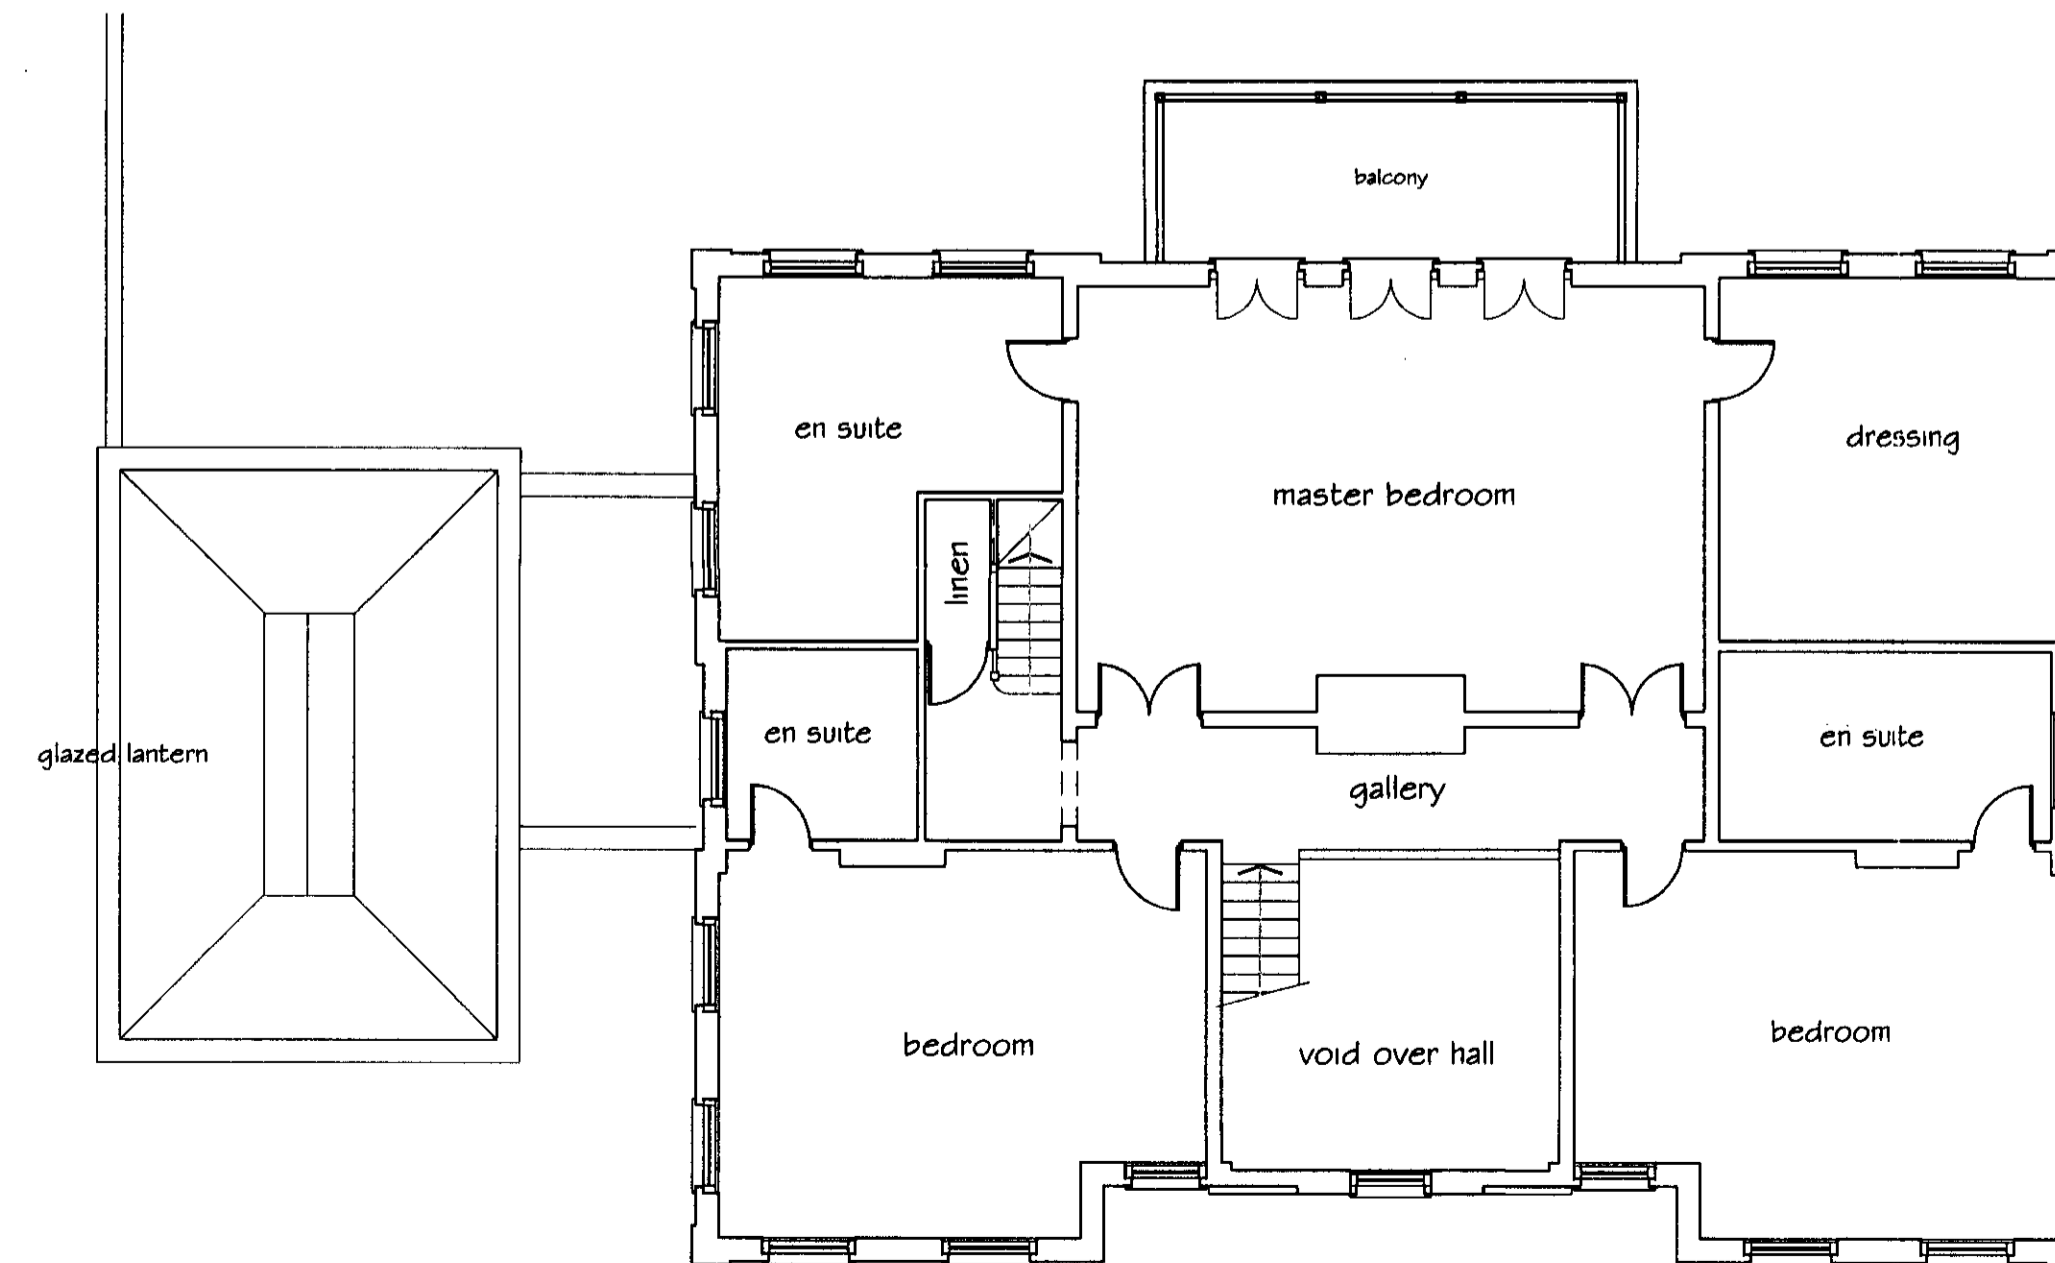

FIRST FLOOR LAYOUT

Revision Date
 Peter Newson Associates Ltd
 Chartered Architects
 The Old Reading Room, 32 High Road
 Essendon, Hatfield, Herts, AL9 6HW
 Tel: 01707 276595 Fax: 01707 260024
 Job Title
 Warren Wood Manor
 Hornbeam Lane
 Essendon
 Herts

Drawing Title
 Replacement Dwelling
 Proposed Ground & First
 Floor Layouts & Elevations

Date Scale
 April 2009 1:100

Job No Drawing No
 541 02

Copyright (c) Not to be scaled