


PROPOSED EXTENSIONS AND ALTERATIONS AT
17 KINGSMEAD, CUFFLEY, HERTS.


PLANNING
DEPARTMENT

27 JAN 2014

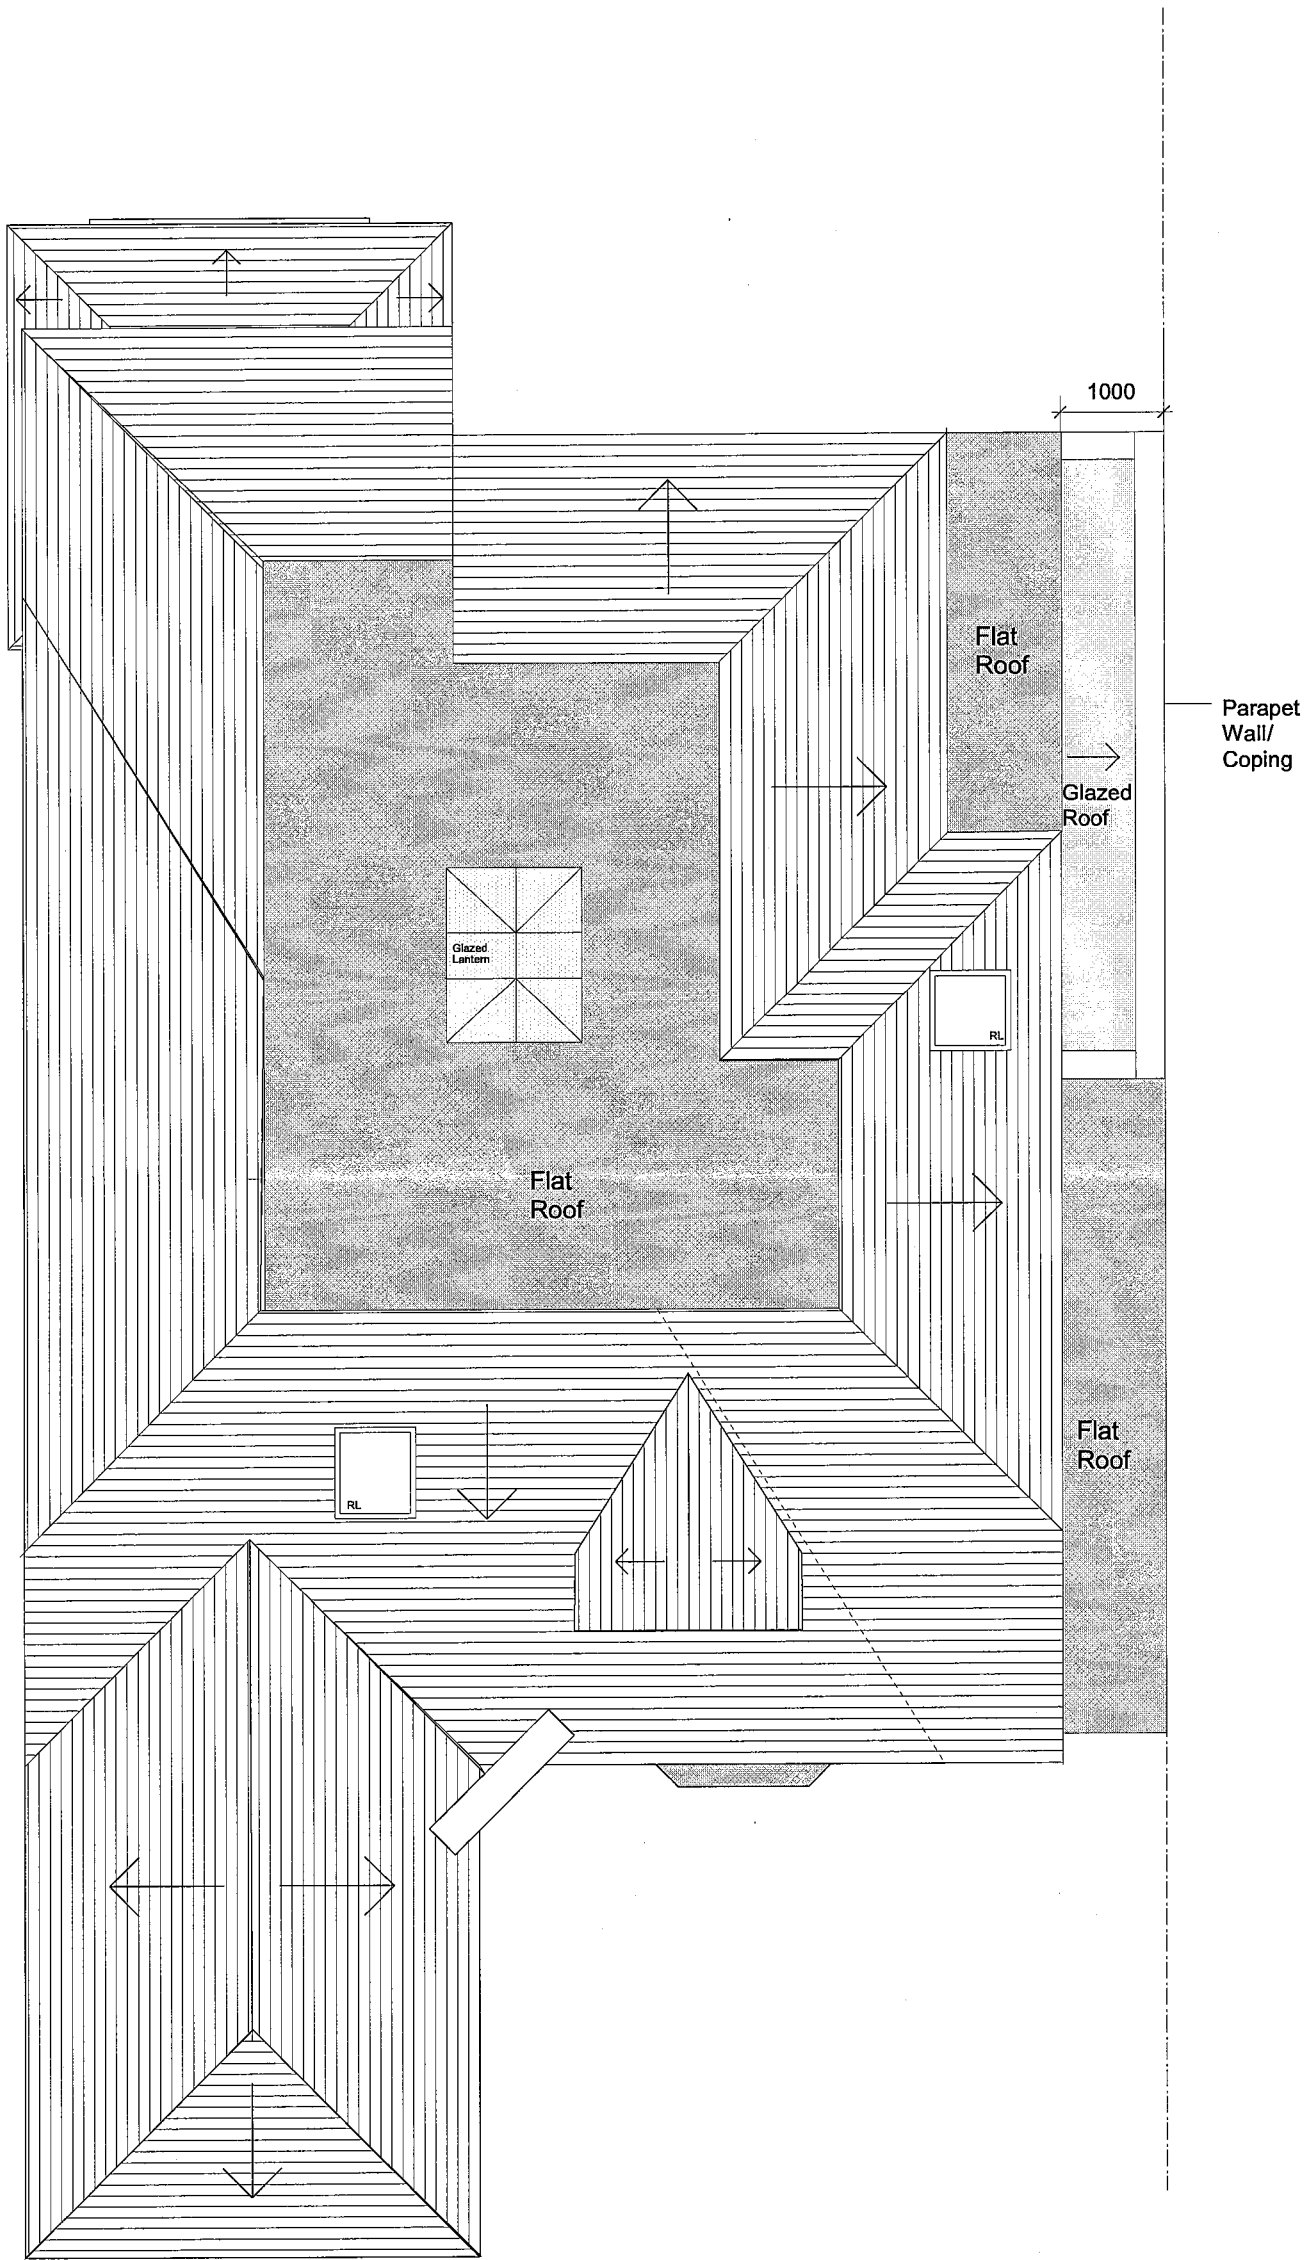

ROOF PLAN 1:50

1:50 @ A2

 

PLANNING

Drg. No. PA.08