
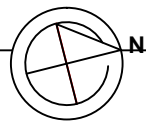


Notes

 

Project

BLUE MOON Paddock

Drawing Title

ROOF PLAN

Scale 1:50 @ A1
1:100 @ A3

Date 19 FEB 2014

Drawing No.

P/304