


ALL DIMENSIONS MUST BE CHECKED ON SITE ANY INCONSISTENCIES MUST BE REPORTED BACK TO THE ARCHITECT
 THIS DRAWING AND ANY DESIGNS INDICATED THEREON ARE THE COPYRIGHT OF BROOKS / MURRAY ARCHITECTS
 ALL RIGHTS ARE RESERVED
 NO PART OF THIS WORK MAY BE REPRODUCED WITHOUT PRIOR PERMISSION IN WRITING FROM BROOKS / MURRAY ARCHITECTS

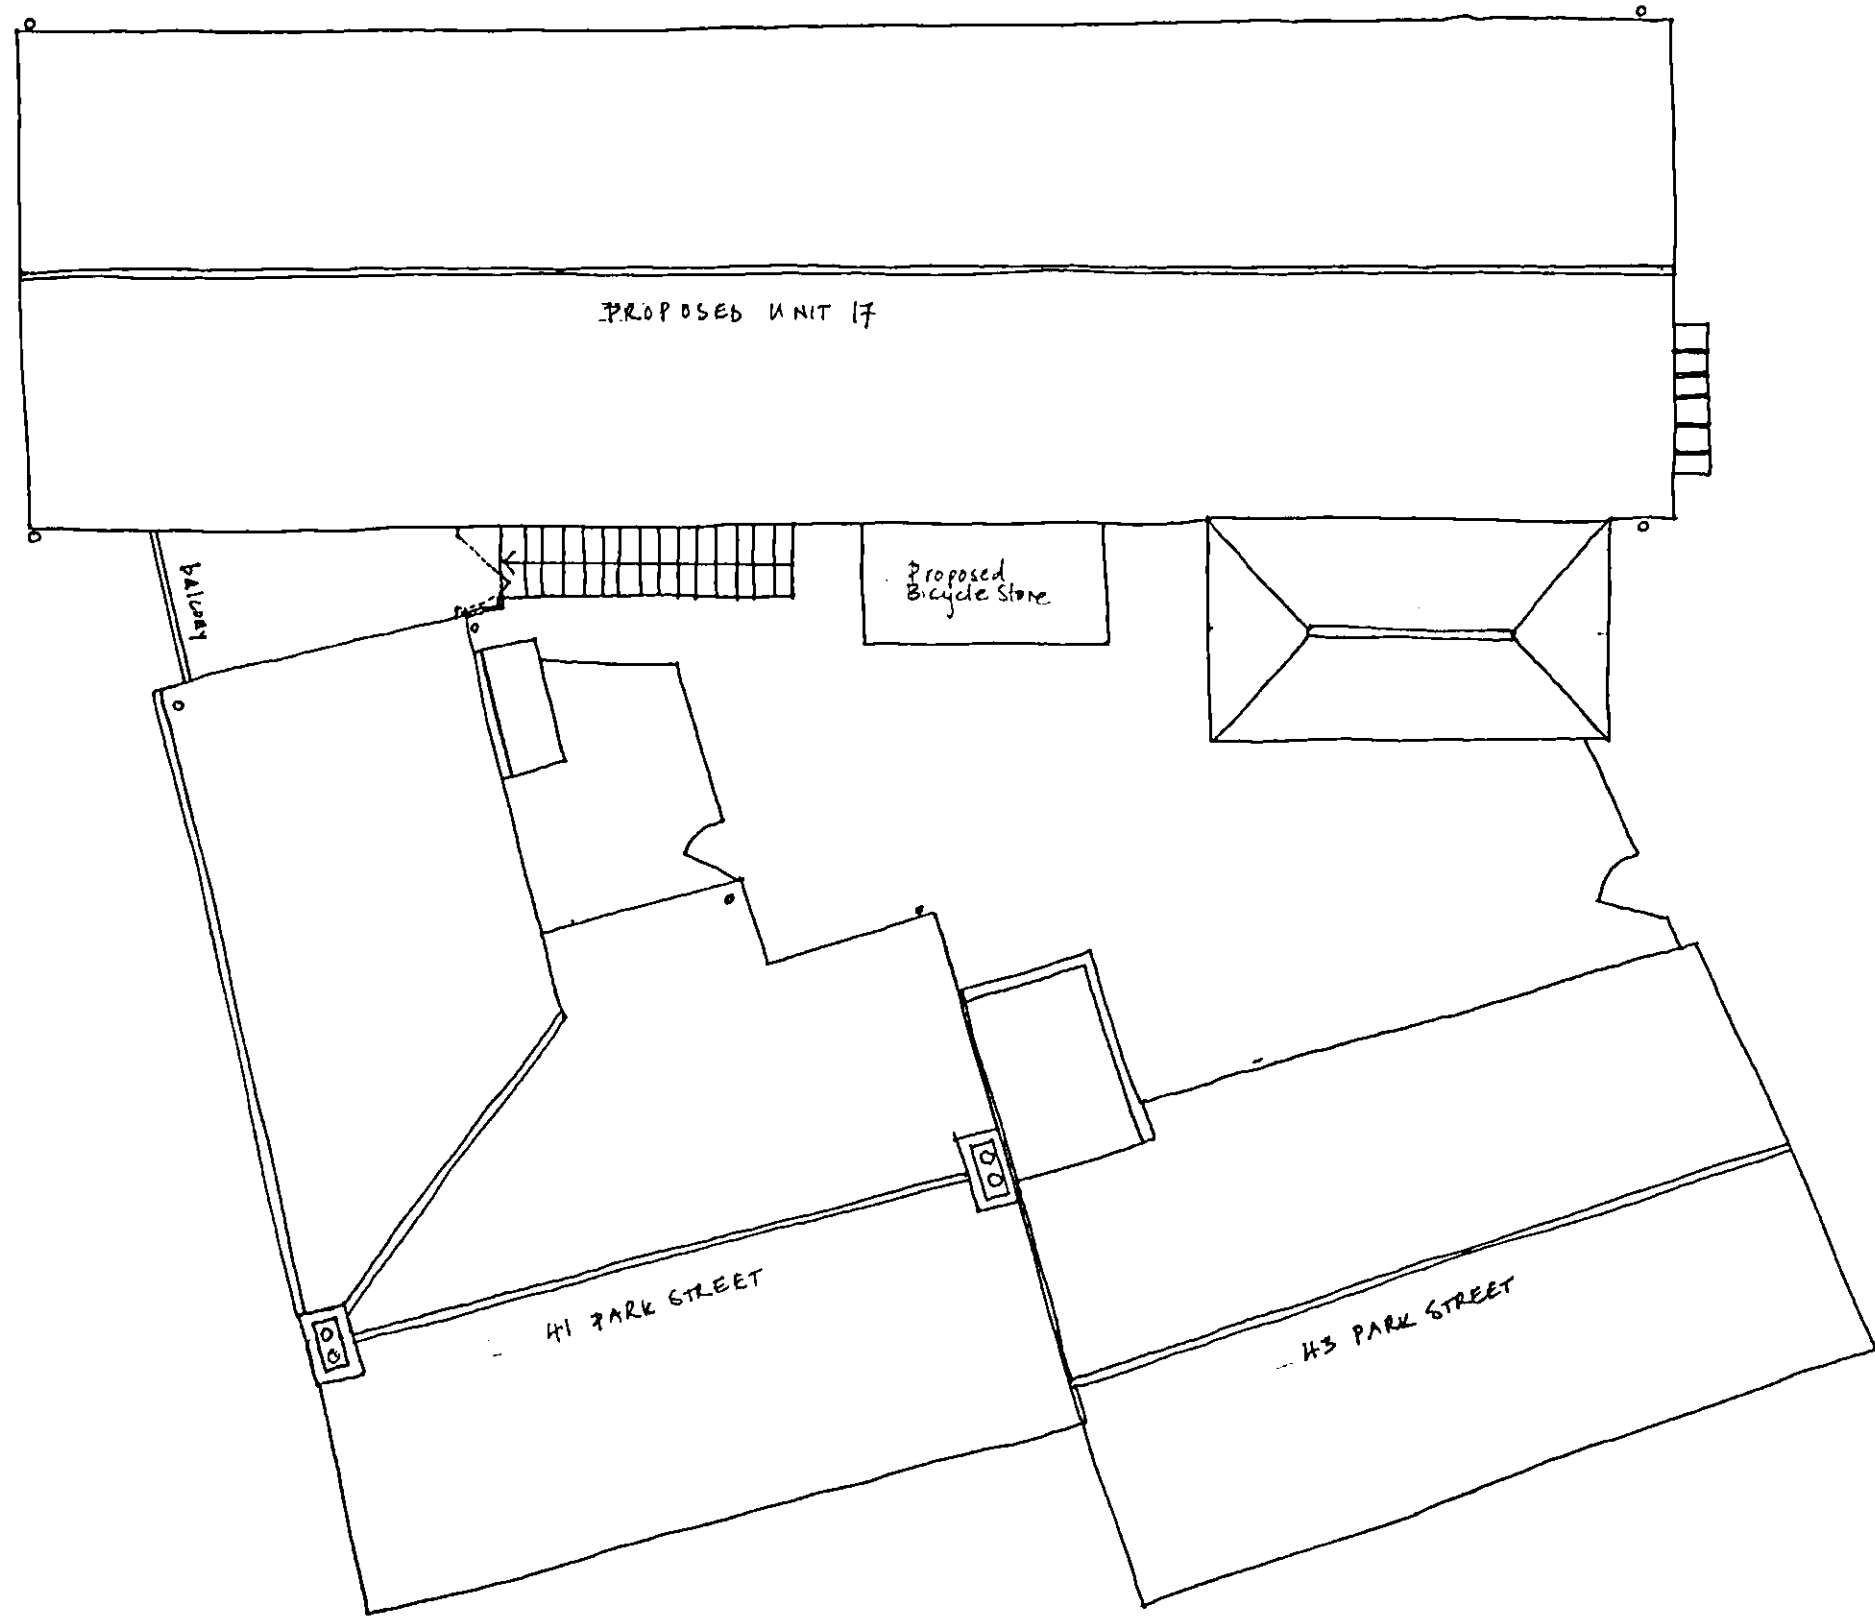

BROOKS / MURRAY

ARCHITECTS
 8-10 NEW NORTH PLACE
 LONDON EC2A 4JA
 TEL 020 7739 9955
 FAX 020 7739 9944
 architects@brooksmurray.com

CLIENT: GASCOYNE CECIL ESTATES	
JOB: UNIT 17 - JUNHAMS PHASE II	
DATE: MARCH 2012	SCALE: 1:100 @ A3
DRAWING TITLE: ROOF PLAN	
DRAWING NUMBER: 576-17-SK04	

PLANNING DEPARTMENT
 OFFICE COPY

20 MAR 2012

2012/0671

