



Proposed Plan of Dining Room/Conservatory Scale 1:100

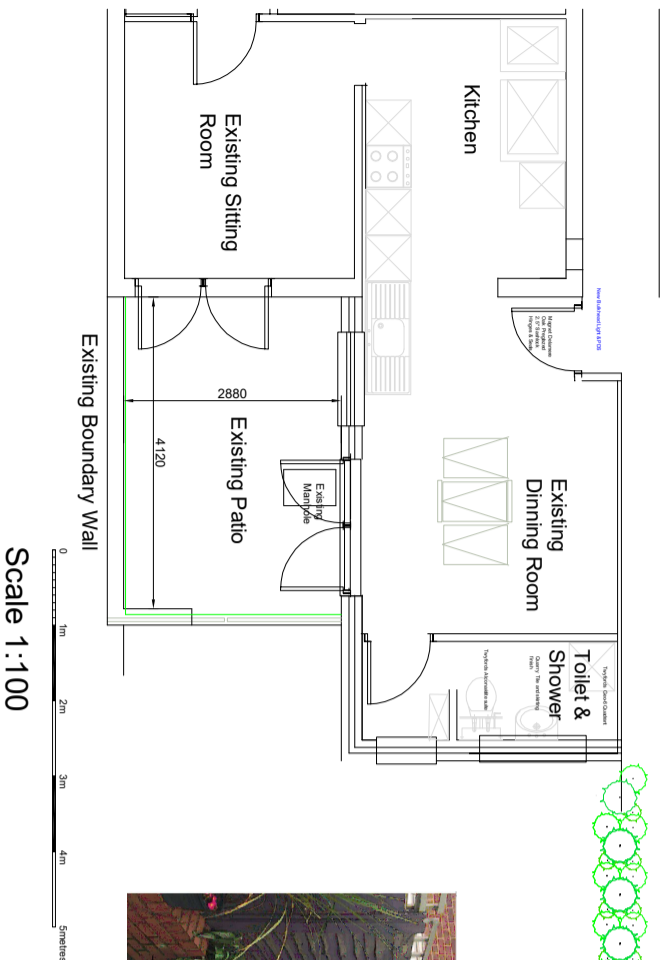


Existing Plan of Patio & Dining Room


Existing Wall increased in height and new internal stud wall

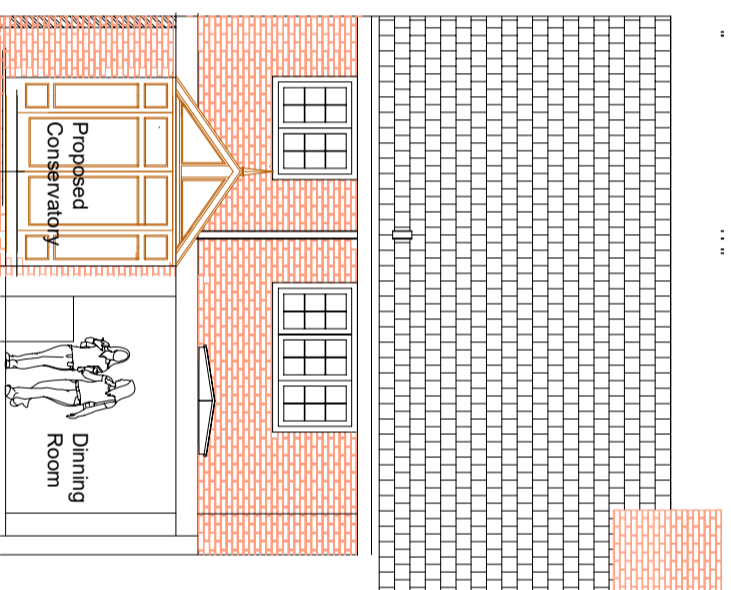


Proposed Section Through Dining Room/Conservatory Scale 1:100

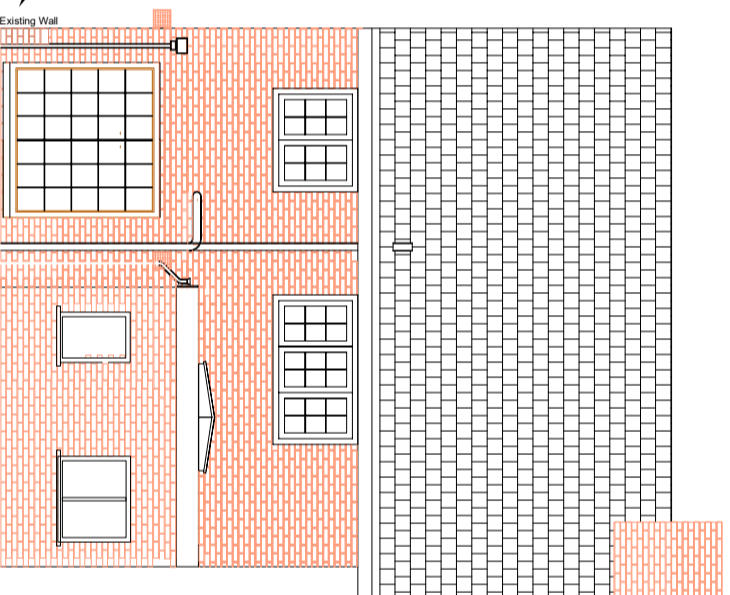


Existing Rear Elevation Scale 1:100

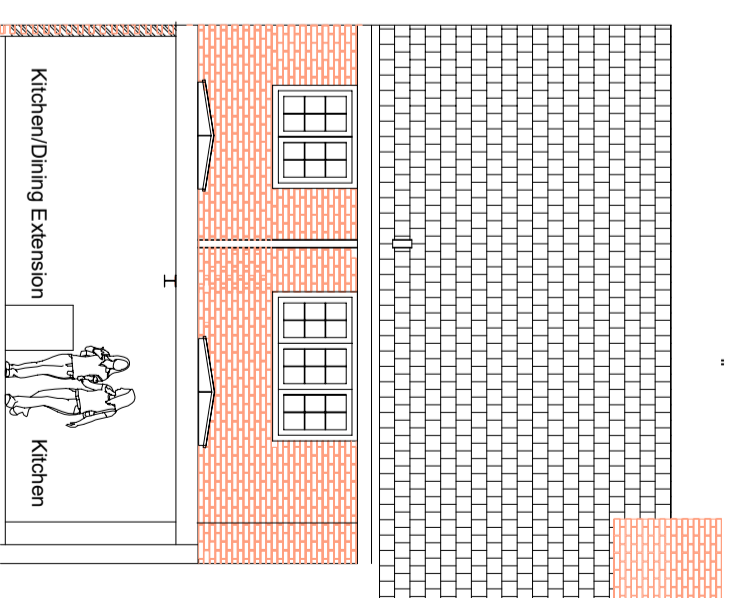

Section through Proposed Kitchen/Dining Room Extension Scale 1:100

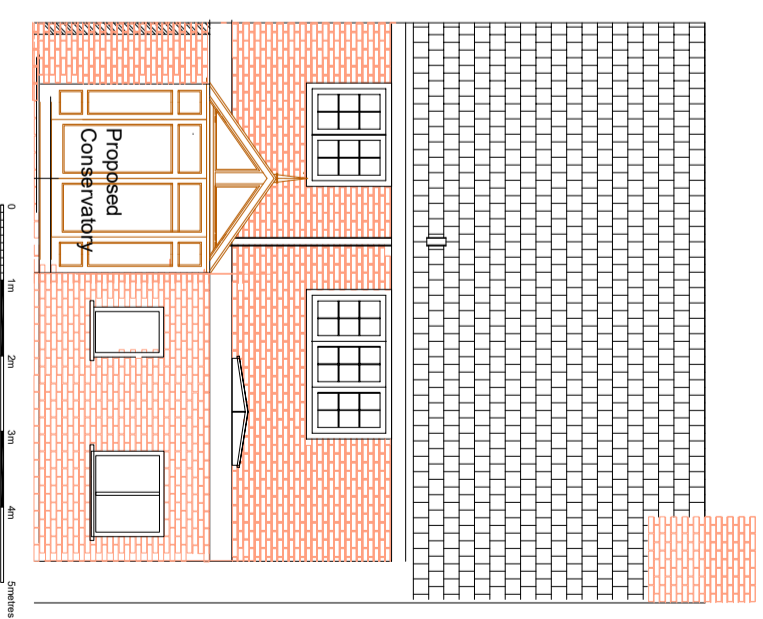

Proposed Rear Elevation Scale 1:100

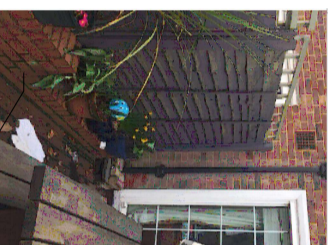

Existing Wall

189 Parkway
Welwyn Garden City
Proposed Extension

Rev A:24.03/2021 Scale Correction to 1:100
Rev B:07/04/2021 Existing Wall Highlighted

DRAWN BY:	JES	DRAWING NUMBER:	189 PW2/02	REVISION:	B
CHECKED BY:		SCALE AT A3:	1:100		
DATE:	MARCH 21				