




Proposed Plan of Dining Room

Scale 1:100

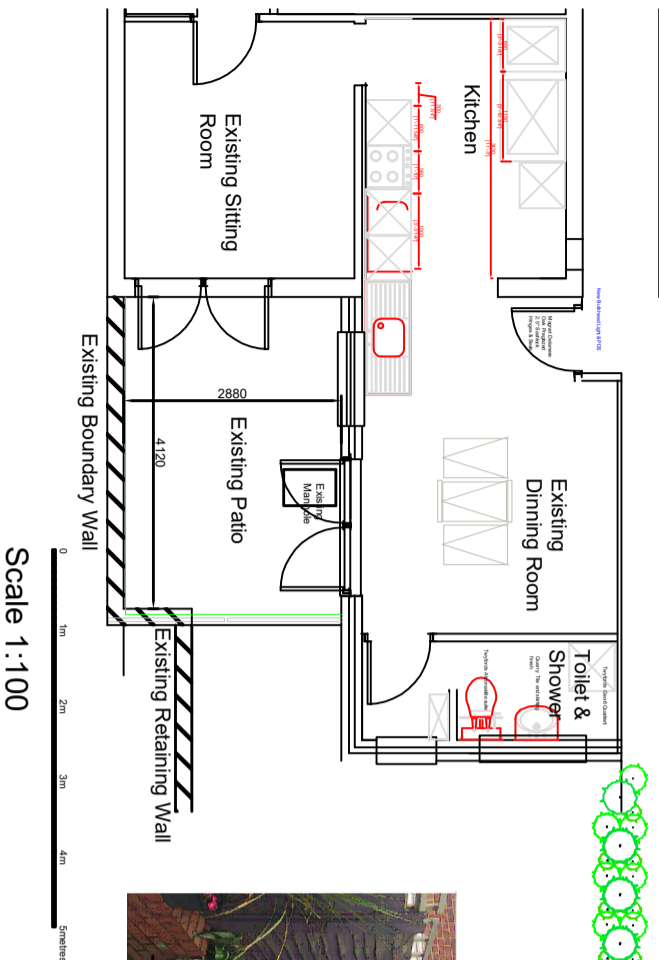


Existing Plan of Patio & Dining Room

Scale 1:100

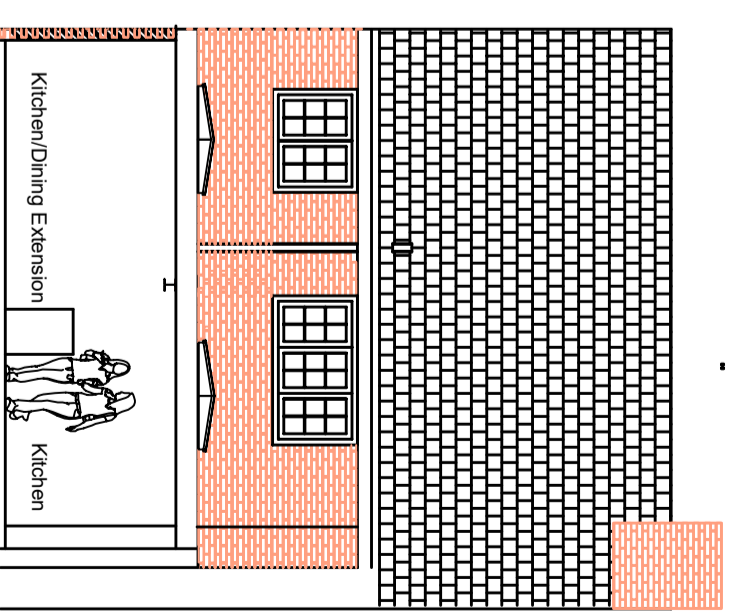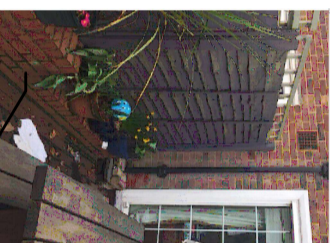


Section through Proposed Kitchen/Dining Room Extension

Scale 1:100

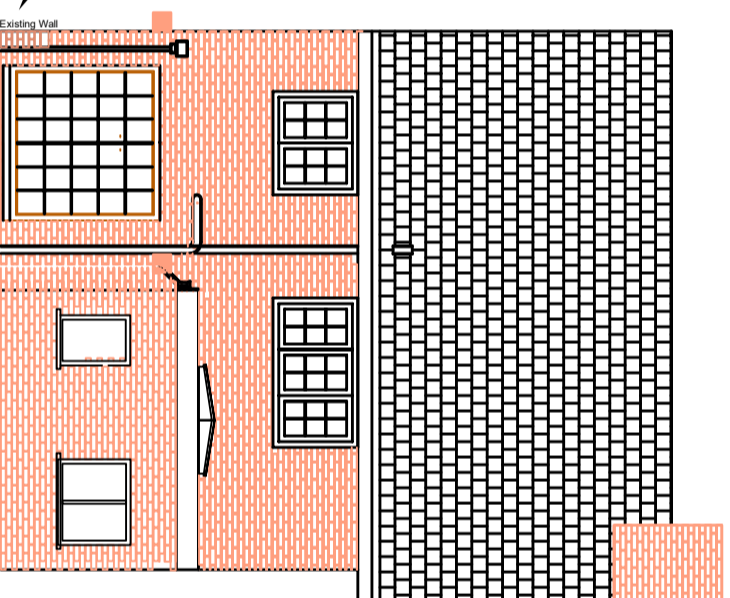

Existing Rear Elevation

Scale 1:100

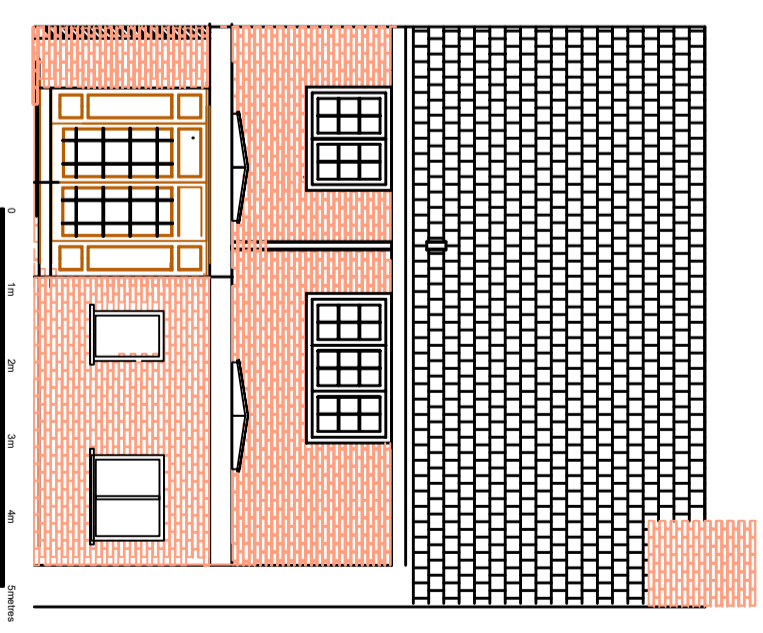

Proposed Rear Elevation

Scale 1:100

189 Parkway
Welwyn Garden City
Proposed Extension

Rev A:24 03/2021 Scale Correction to 1:100
 Rev B:07/04/2021 Existing Wall Highlighted
 Rev C:08/04/2021 Retaining Wall Highlighted
 Rev D:27/05/2021 Conservatory removed

DRAWN BY:	JES	DRAWING NUMBER:	189 PW2/02	REVISION:	D
CHECKED BY:		SCALE AT A3:	1:100		
DATE:	MARCH 21				