




Proposed Plan of Dining Room/Conservatory Scale 1:50

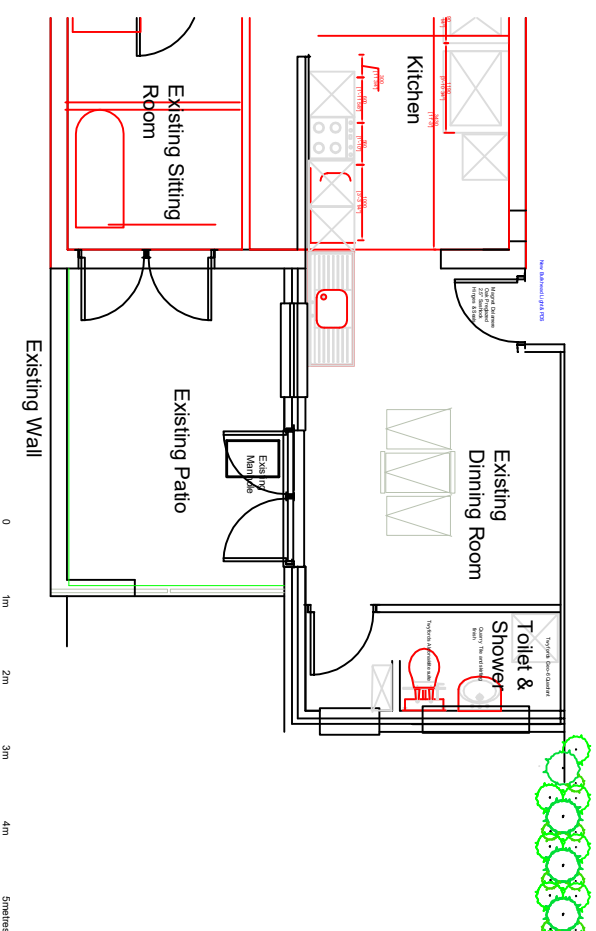


Existing Plan of Patio & Dining Room

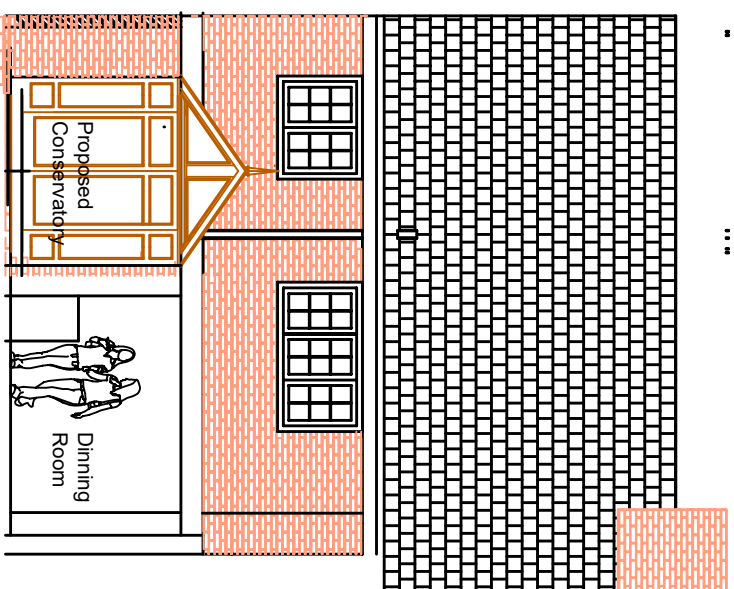


Proposed Section Through Dining Room/Conservatory Scale 1:50

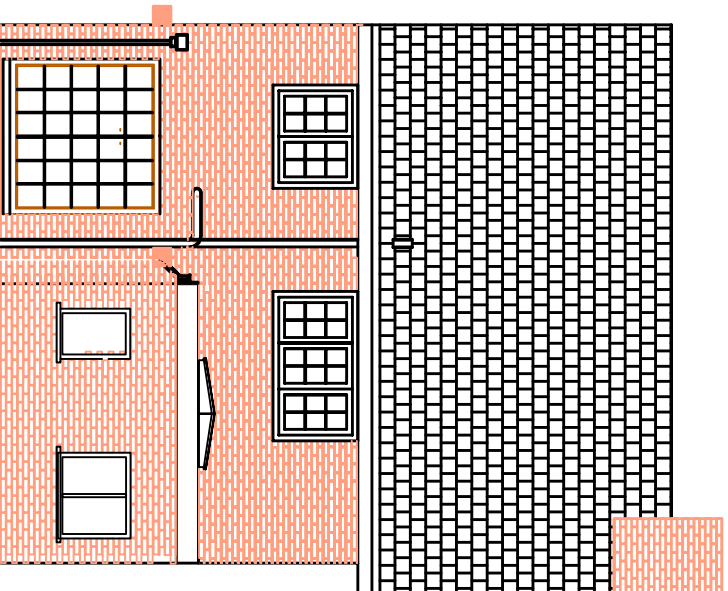

Existing Rear Elevation Scale 1:50

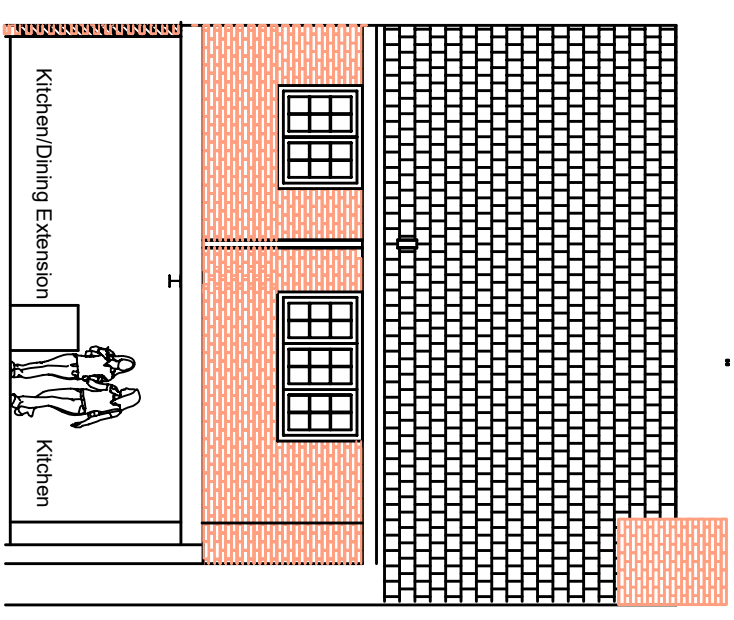

Section through Proposed Kitchen/Dining Room Extension Scale 1:50

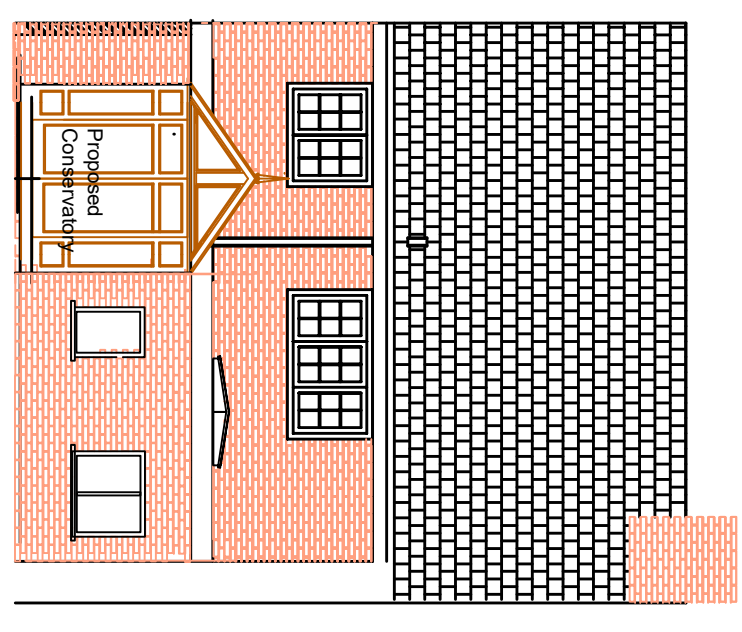

Proposed Rear Elevation Scale 1:50

189 Parkway
Welwyn Garden City
Proposed Extension

DRAWN BY:	JES	DRAWING NUMBER:	189 PW2/02	REVISION:	-
CHECKED BY:	1:50	SCALE AT A3:	MARCH 21	DATE:	