



Proposed Plan of Dining Room/Conservatory Scale 1:100

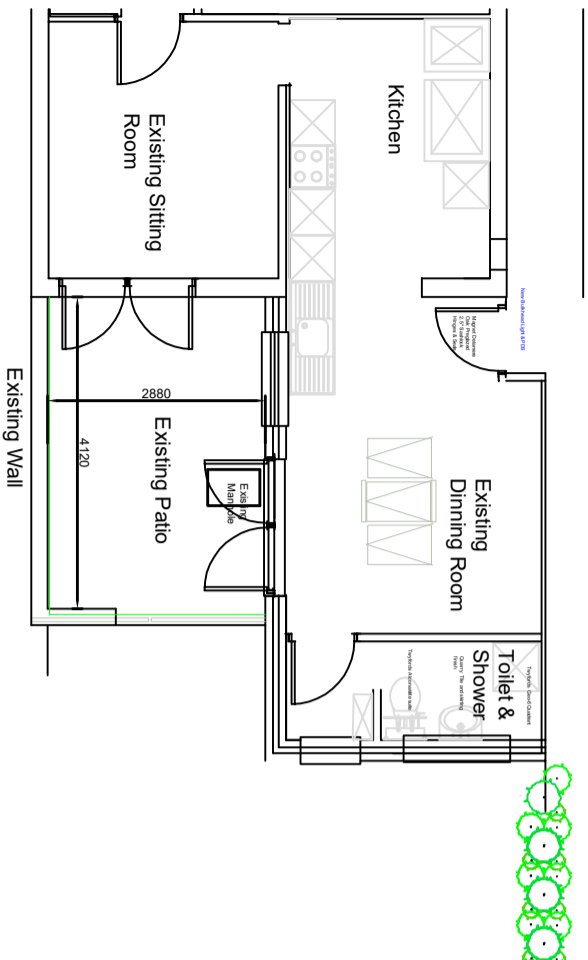


Existing Plan of Patio & Dining Room


Scale 1:100

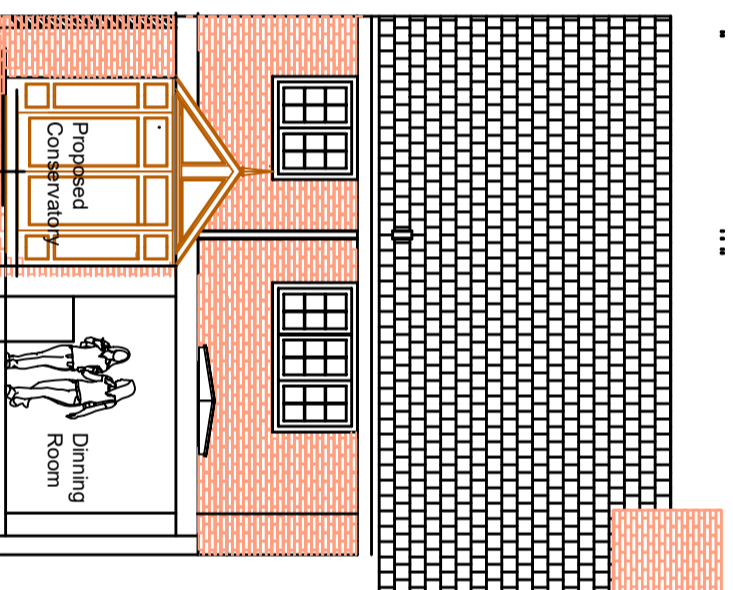


Proposed Section Through Dining Room/Conservatory Scale 1:100

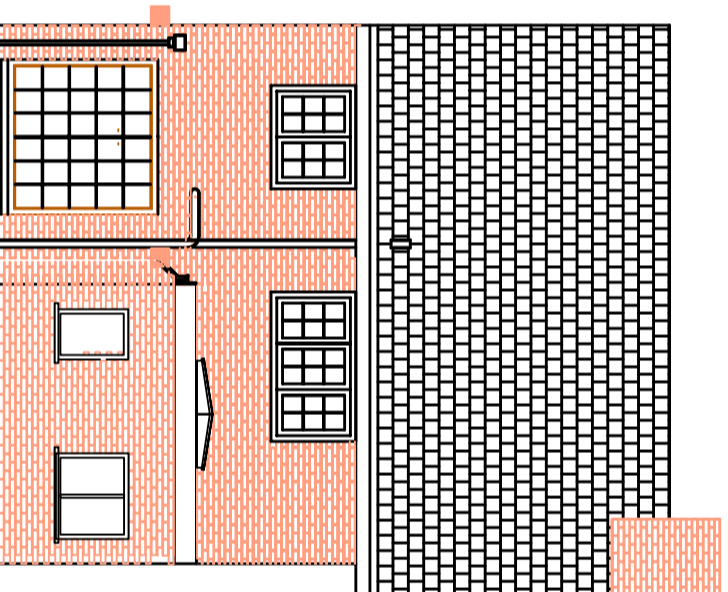

Existing Rear Elevation Scale 1:100

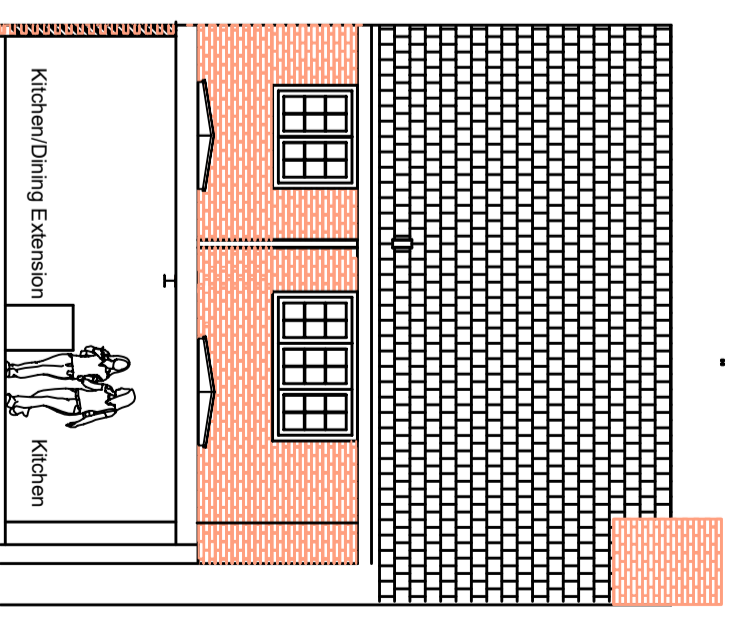

Section through Proposed Kitchen/Dining Extension Scale 1:100

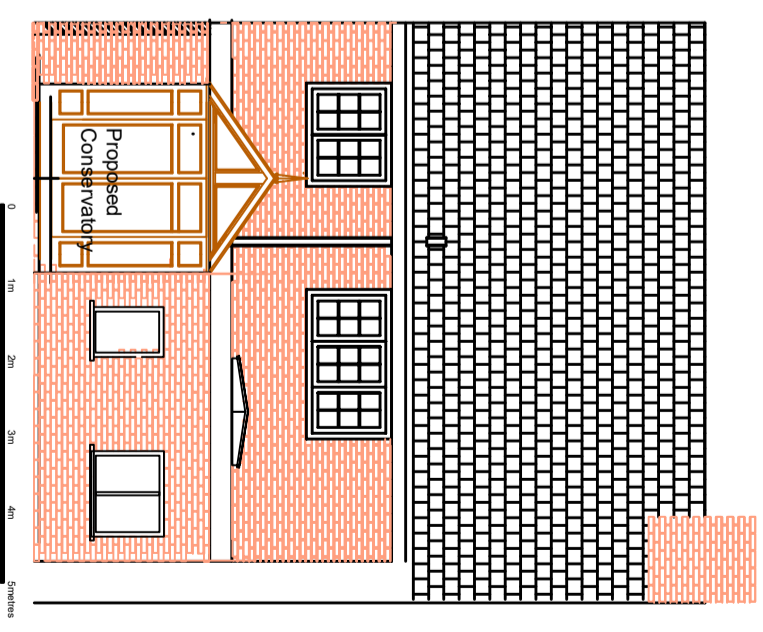

Proposed Rear Elevation Scale 1:100

189 Parkway
Welwyn Garden City
Proposed Extension

| | | | | | |
|-------------|-------|-----------------|------------|-----------|---|
| DRAWN BY: | JES | DRAWING NUMBER: | 189 PW2/02 | REVISION: | A |
| CHECKED BY: | 1:100 | SCALE AT A3: | MARCH 21 | DATE: | |