





- Notes
- 1- This drawing is not for construction
 - 2- All dimensions are in millimeters
 - 3- This drawing is prepared solely for design and planning submission purposes. It is not intended or suitable for either Building Regulations or Construction purposes and should not be used for such
 - 4- All dimensions are to be checked on site and the Architect is to be informed of any discrepancies before construction commences
 - 5- All references to drawings refer to current revision of that drawing
 - 6- The Copyright of this drawing belongs to Architectural Design Point Limited.

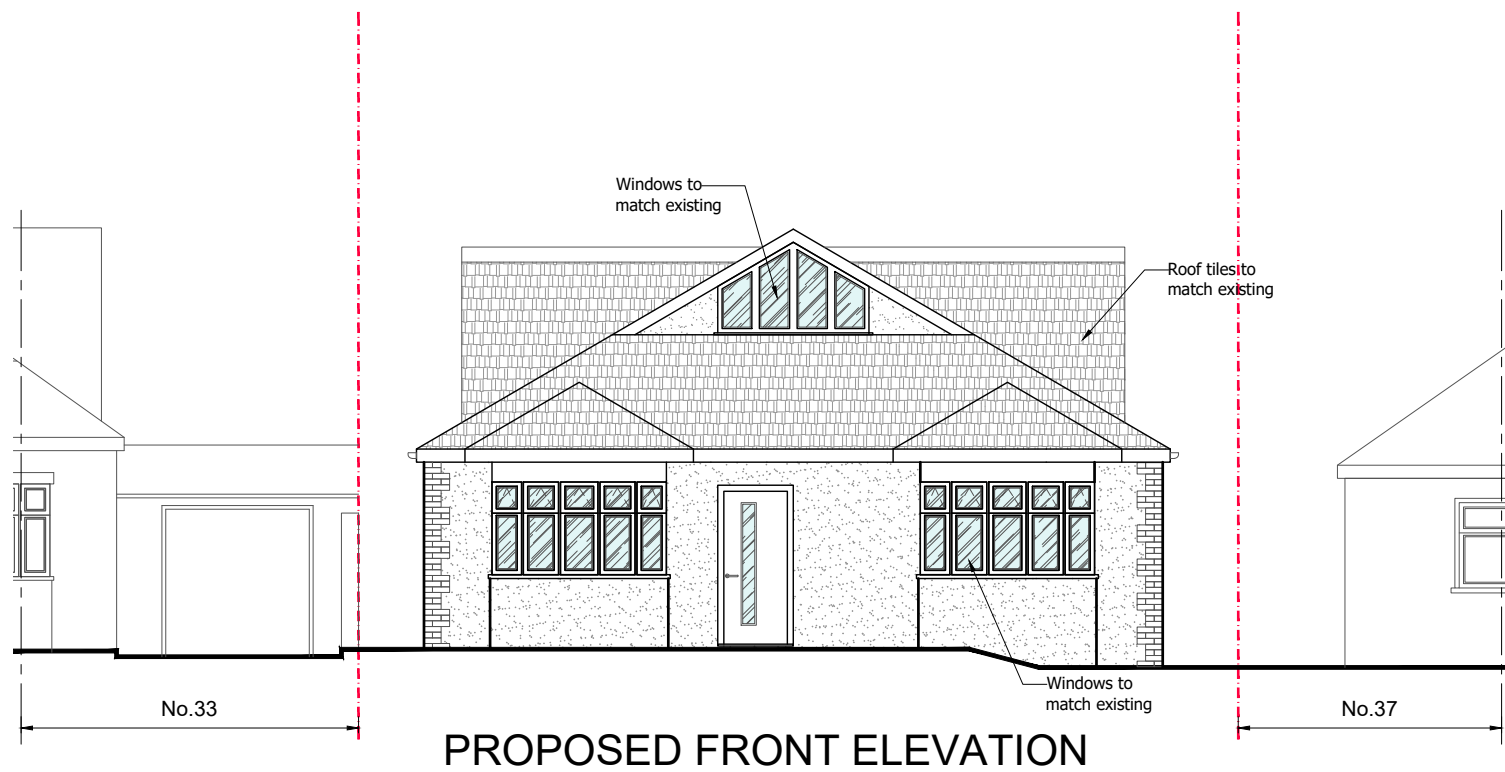

PROPOSED FRONT ELEVATION

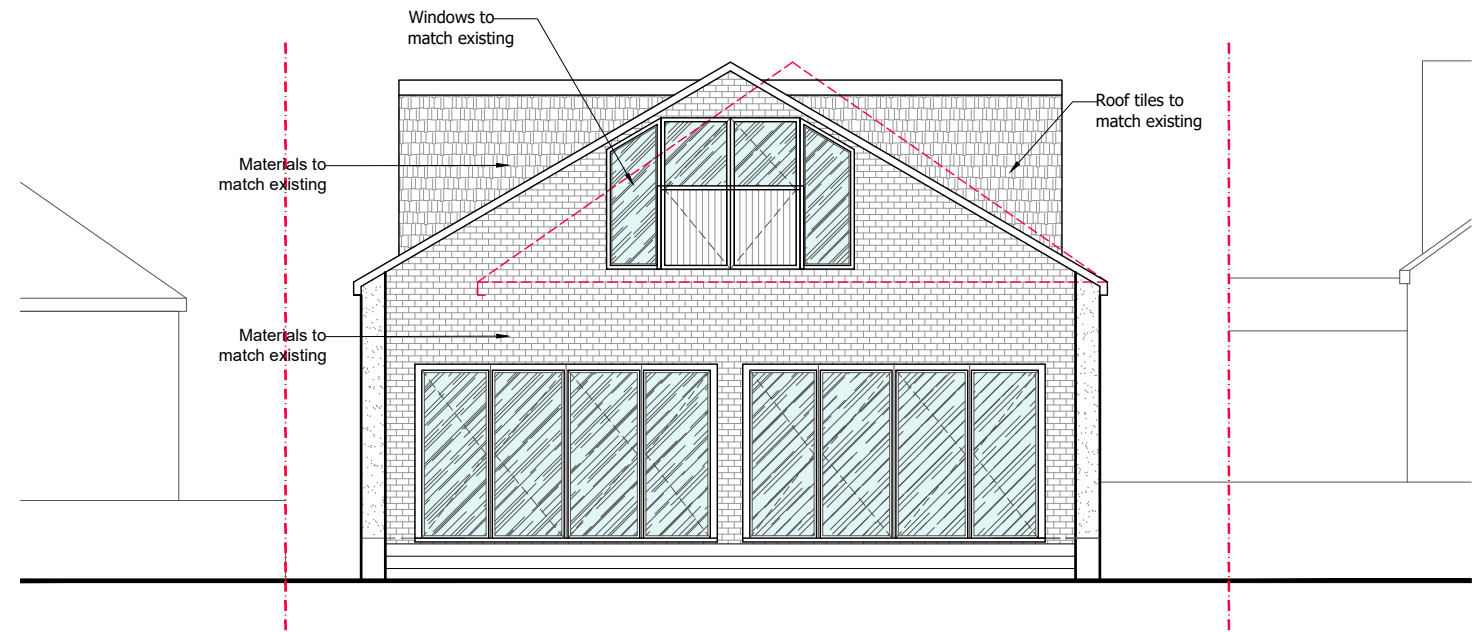

PROPOSED REAR ELEVATION

Rev.	Date	Revisions
A	12/08/2021	Amendment to the floor plans.

FOR PLANNING

**ARCHITECTURAL
DESIGN POINT**
8-10 Silver Street, Enfield, EN1 3ED
Office: 0208 367 7479
Tel: 0796 029 9656
Email: info@adplondon.co.uk

Client	Mr Akif Okur		
Project	35 Northaw Road East, Cuffley, EN6 4LU		
Scale	1/100@A3	Date	06/2021
Drawn By	I.C	Checked By	H.C
Project No.	210128-01	Drawing No.	A109
		Revision	A
Drawing title Proposed Elevations			