




0 1 2 3 4 6m

scale 1:100

- Notes
- 1- This drawing is not for construction
  - 2- All dimensions are in millimeters
  - 3- This drawing is prepared solely for design and planning submission purposes. It is not intended or suitable for either Building Regulations or Construction purposes and should not be used for such
  - 4- All dimensions are to be checked on site and the Architect is to be informed of any discrepancies before construction commences
  - 5- All references to drawings refer to current revision of that drawing
  - 6- The Copyright of this drawing belongs to Architectural Design Point Limited.

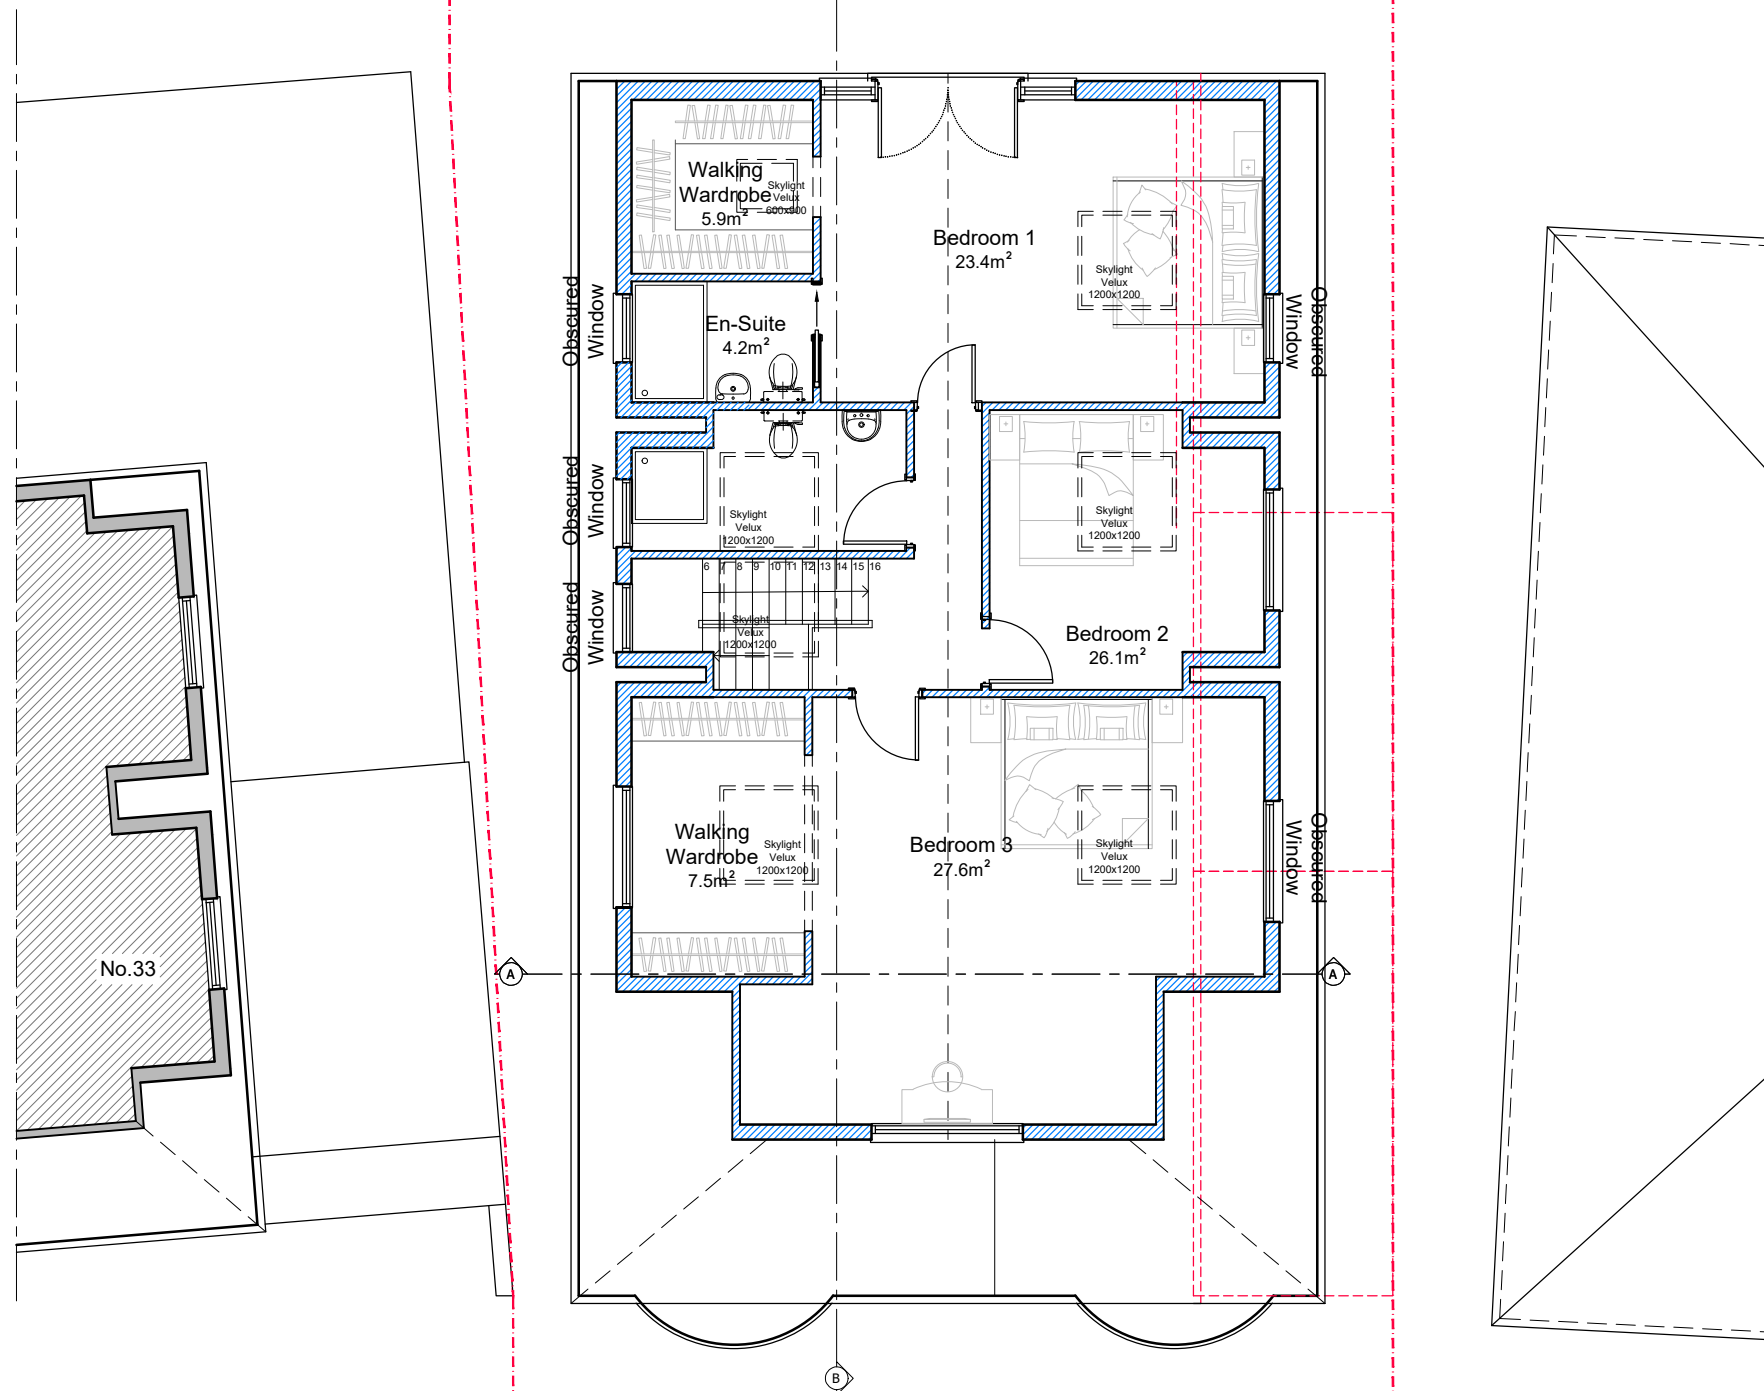

No.33

PROPOSED LOFT FLOOR PLAN  
GIA: 106.1m<sup>2</sup>

- Existing Wall
- Wall/partition to be removed
- Proposed wall/partition

Rev.	Date	Revisions
A	12/08/2021	Amendment to the floor plans.
B	17/08/2021	Alteration to the layout.

FOR PLANNING

**ARCHITECTURAL  
DESIGN POINT**  
8-10 Silver Street, Enfield, EN1 3ED  
Office: 0208 367 7479  
Tel: 0796 029 9656  
Email: info@adplondon.co.uk

Client		Mr Akif Okur	
Project 35 Northaw Road East, Cuffley, EN6 4LU			
Scale	1/100@A3	Date	06/2021
Drawn By	I.C	Checked By	H.C
Project No.	210128-01	Drawing No.	A106
		Revision	B
Drawing title			
Proposed Loft Floor Plan			