

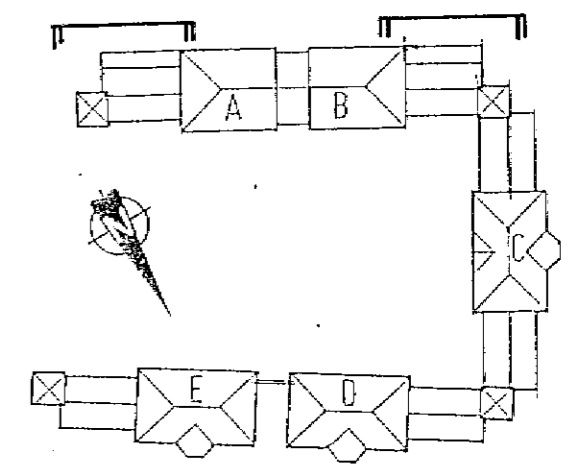


© Hitchens (Hatfield) Ltd 1987
 This document and its information is supplied without liability for errors or omissions and no part may be reproduced, used or disclosed except as authorised by contract or other written permission.
 Do not scale from this drawing. Architects to be notified of any discrepancies.
 Verify relevant details and dimensions at the job before commencing work or preparing shop drawings.
 Any works shall comply with Building Regulations, Services Authorities and relevant Codes of Practices.
 All products to be applied or installed in strict accordance with Manufacturer's printed detail.
 No site variation will be permitted without written confirmation from Head Office.

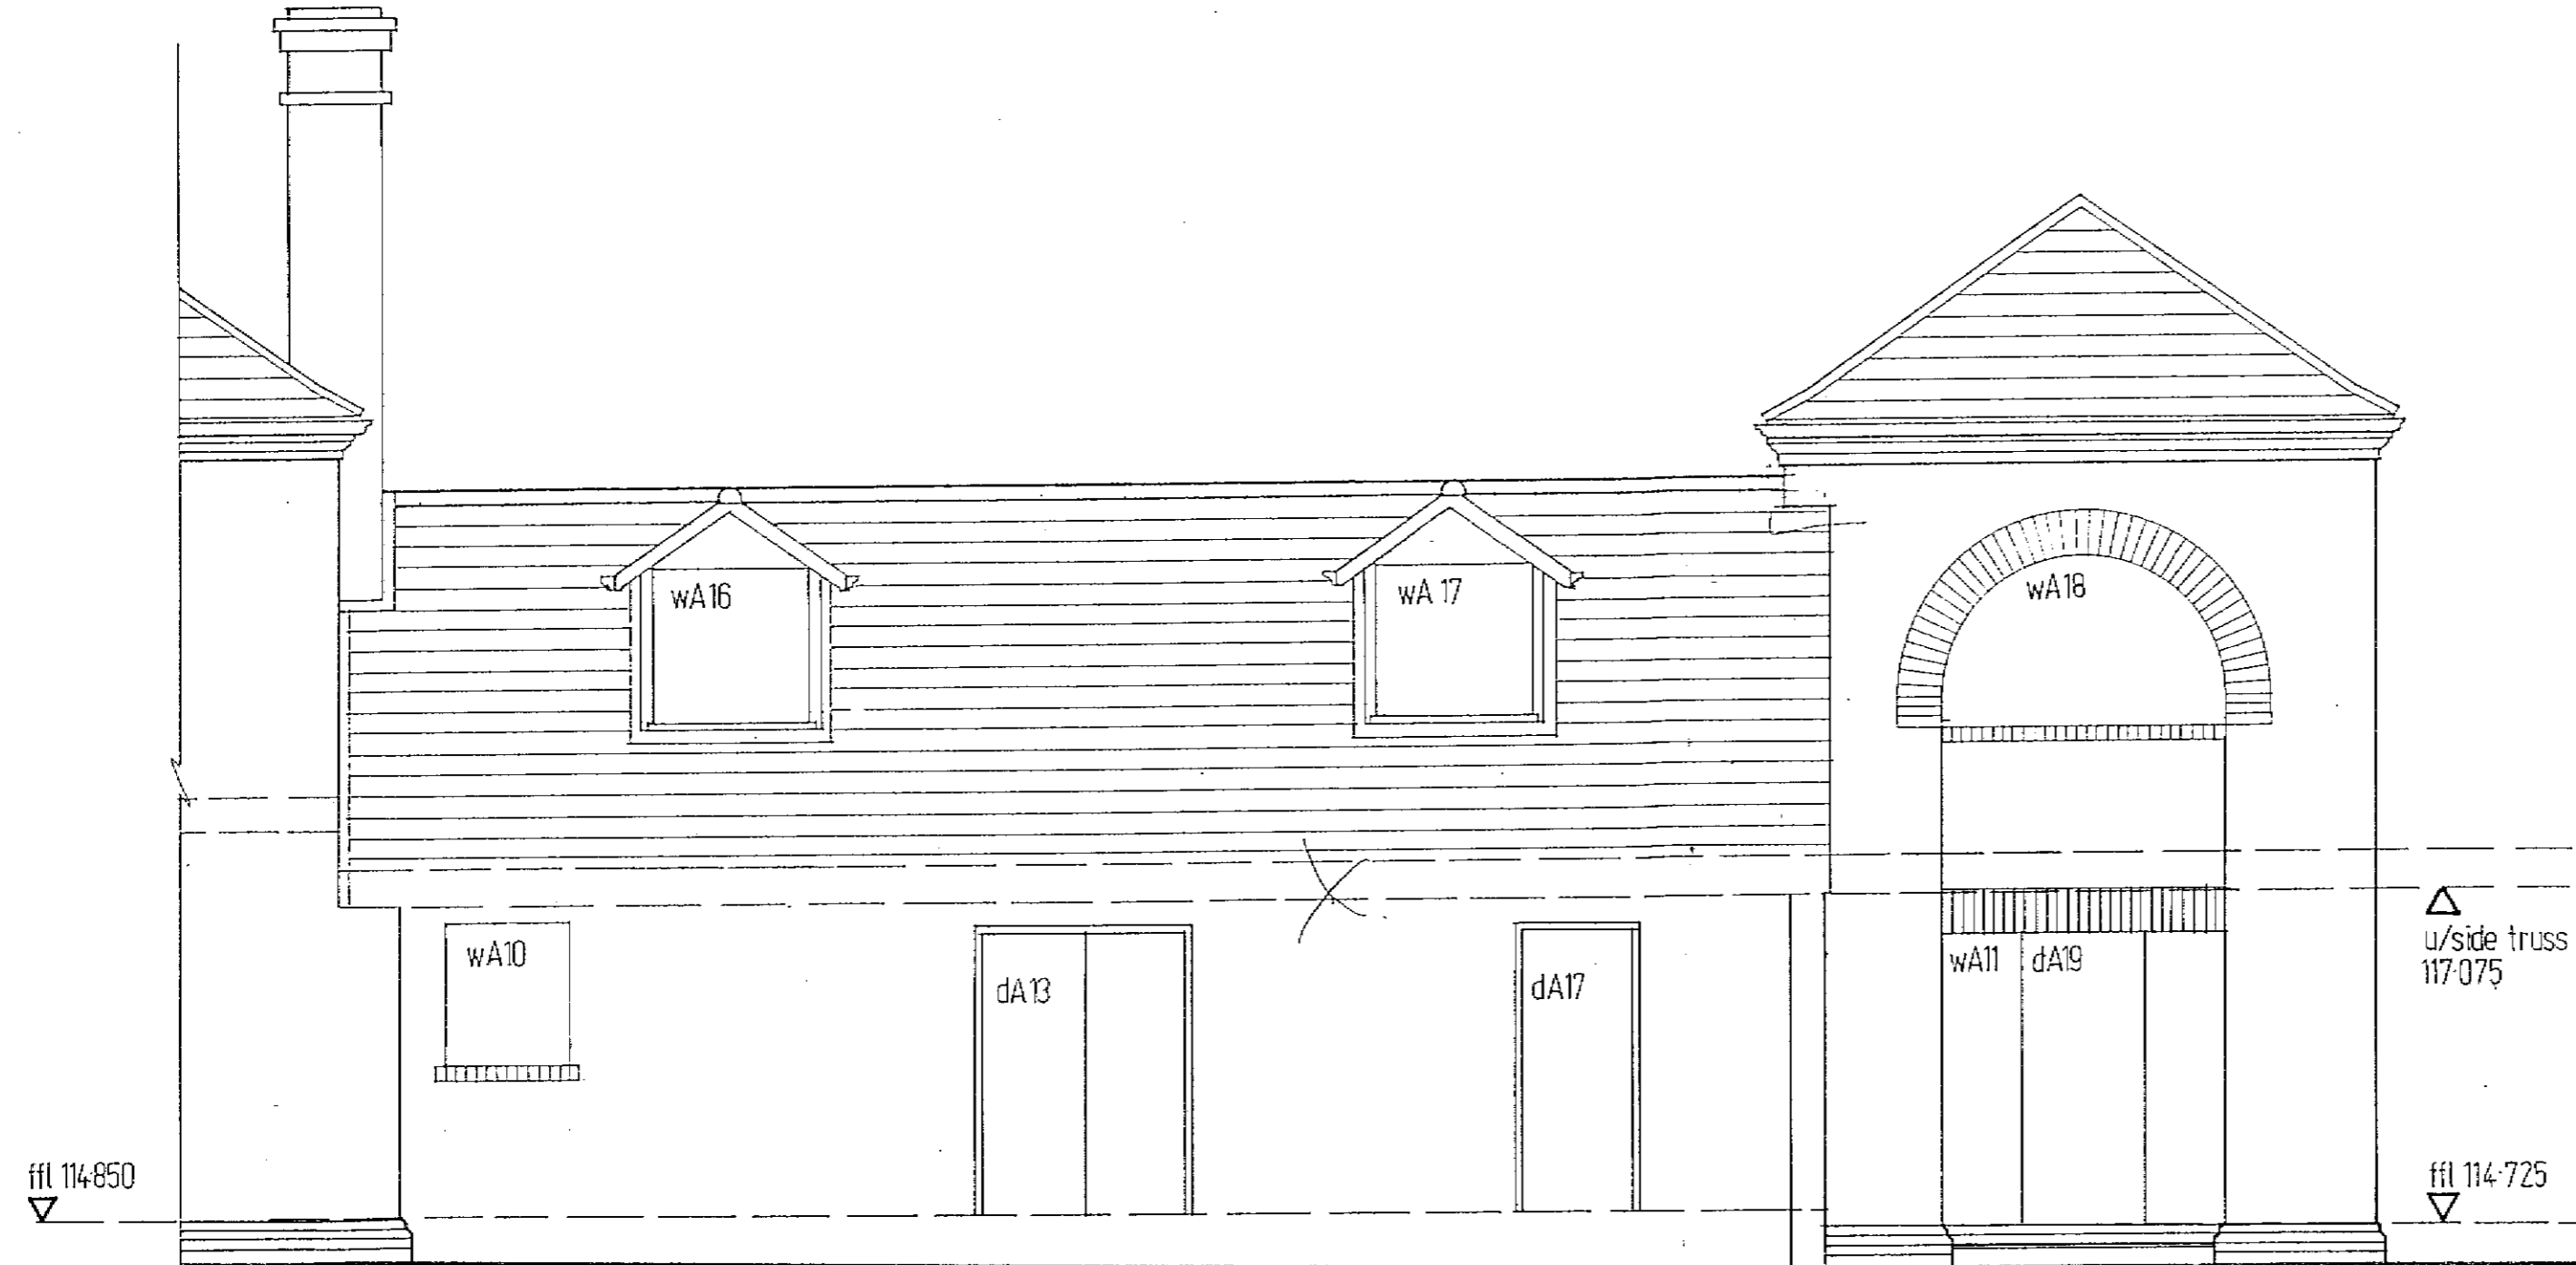

BLOCK A part south elevation (not showing conservatory)

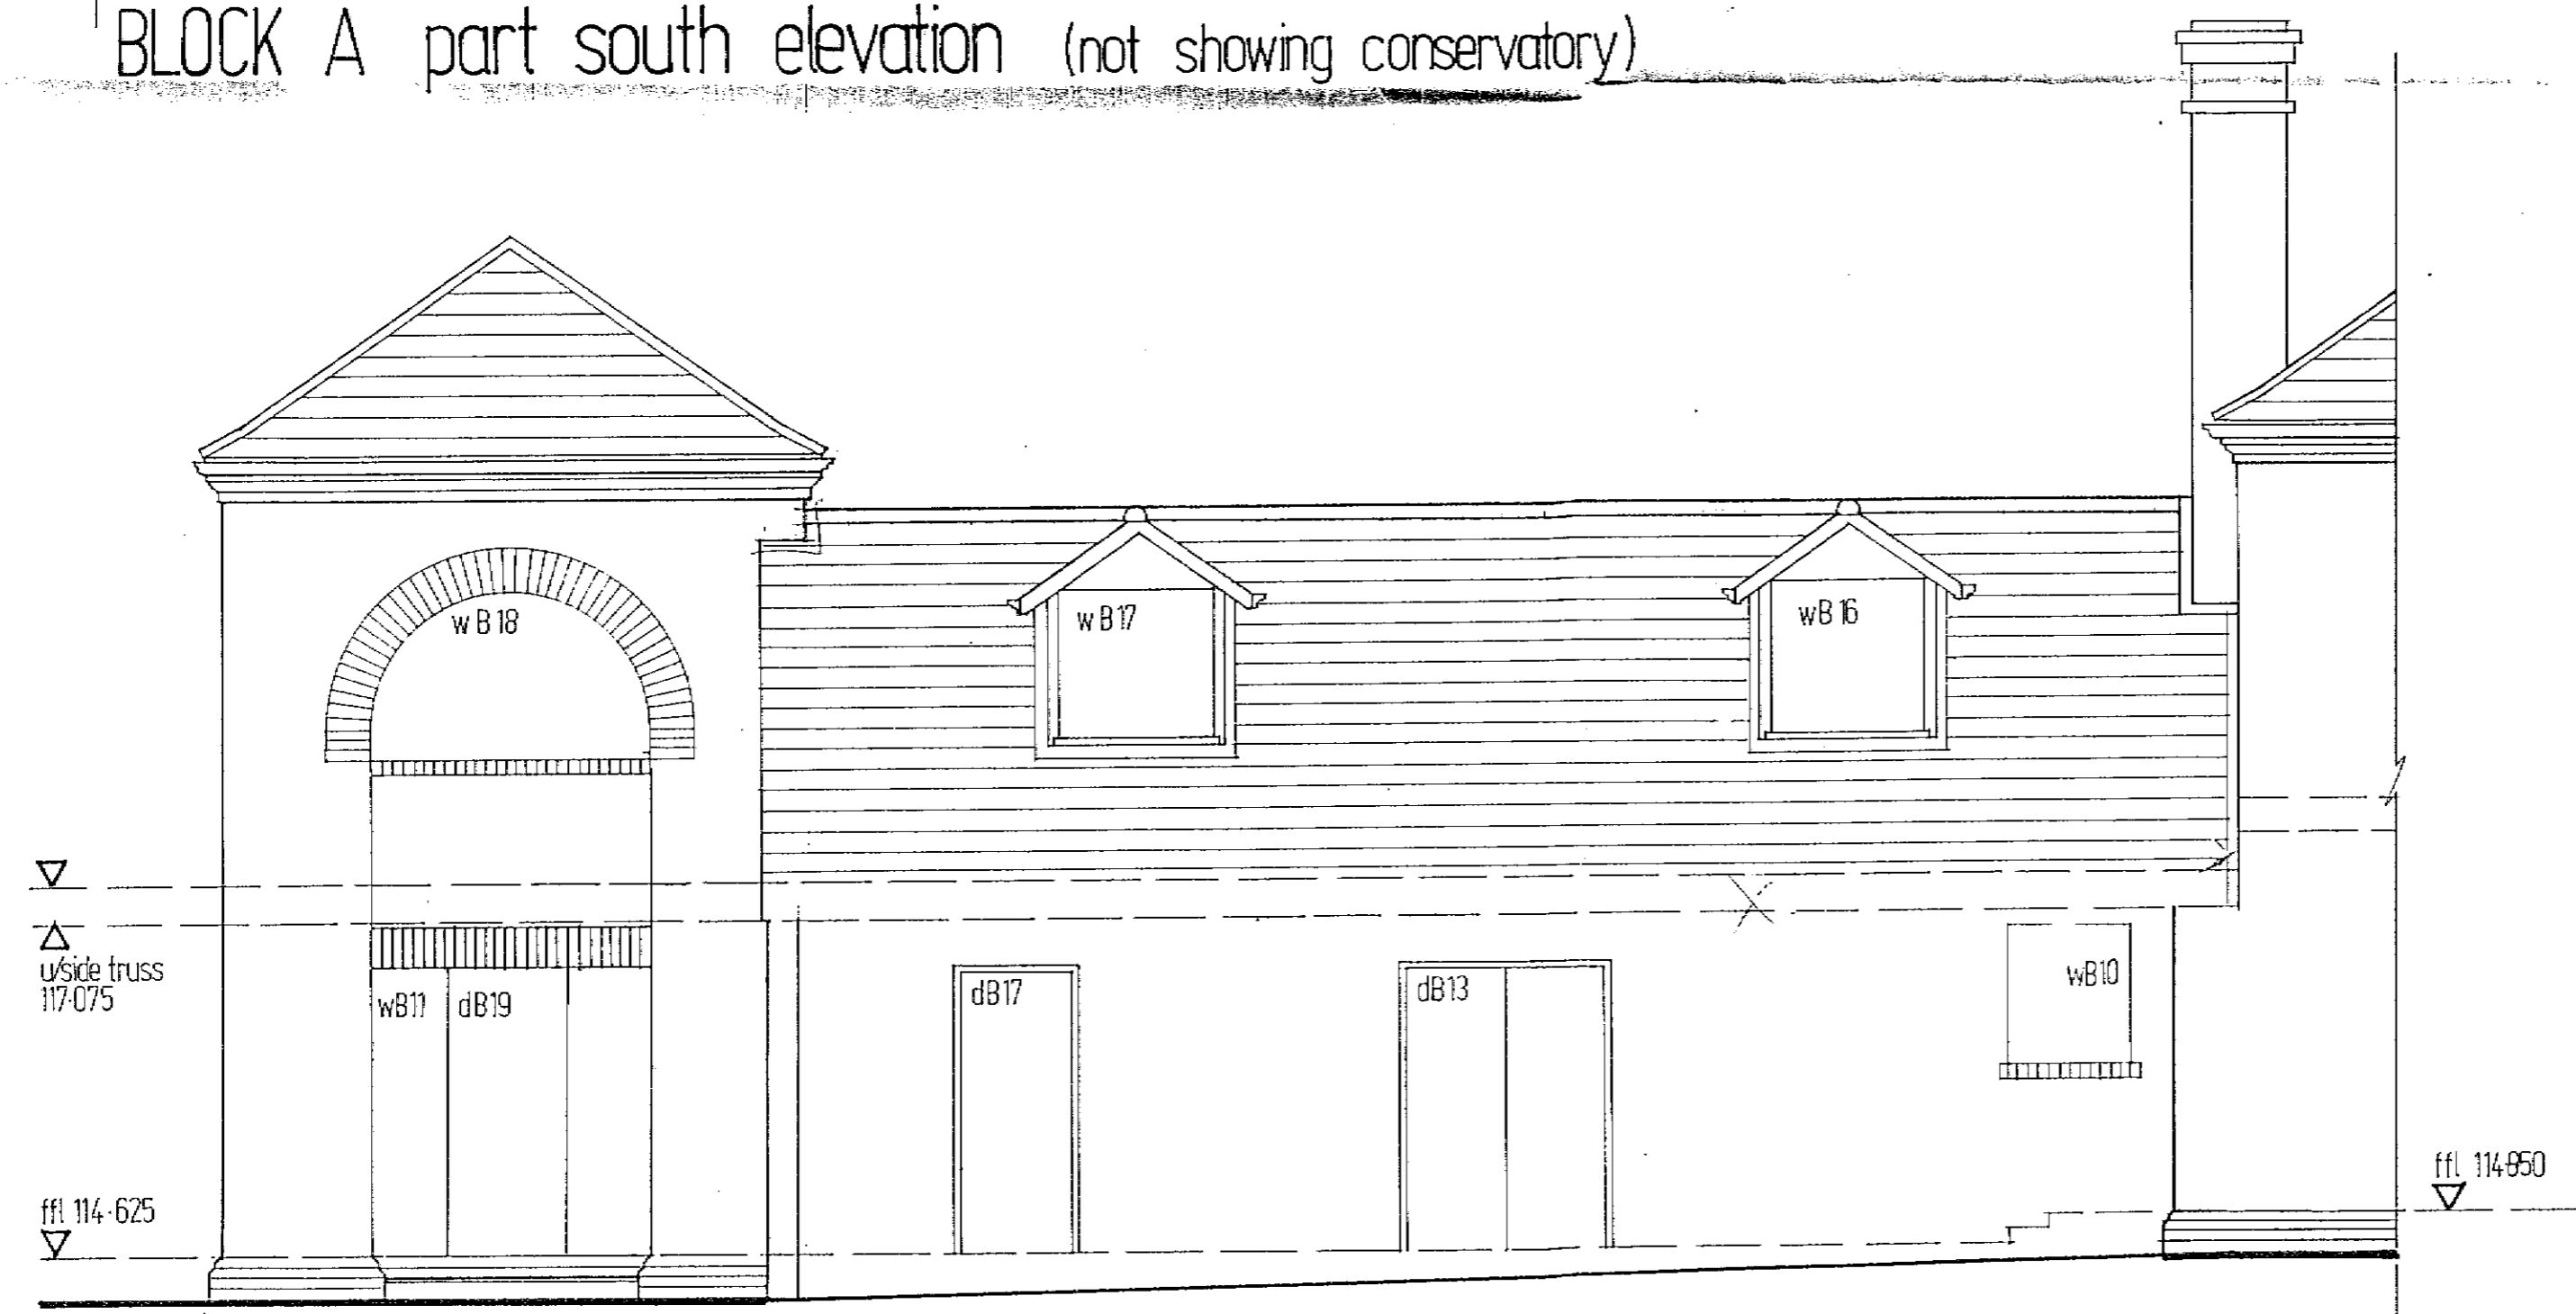

BLOCK B part south elevation (not showing conservatory)

Preliminary 15.9.87

REVISION	DATE	DETAILS	DATE	REV. BY
PREPARED/CHECKED BY		DATE		
PROJECT NORTHAW PLACE				
DRAWING TITLE BLOCKS A & B part south elevation				
HITCHINS				
ESSENDON HERTFORDSHIRE ALB GAT TEL. HATFIELD (01972) 31151 TEL. 2222 FAX GROUP 2 AND 3 (01972) 32062				
SCALE 1:50	DRAWING NO. H36/42		REVISION	