


EAST ELEVATION (FROM QUADRANGLE)

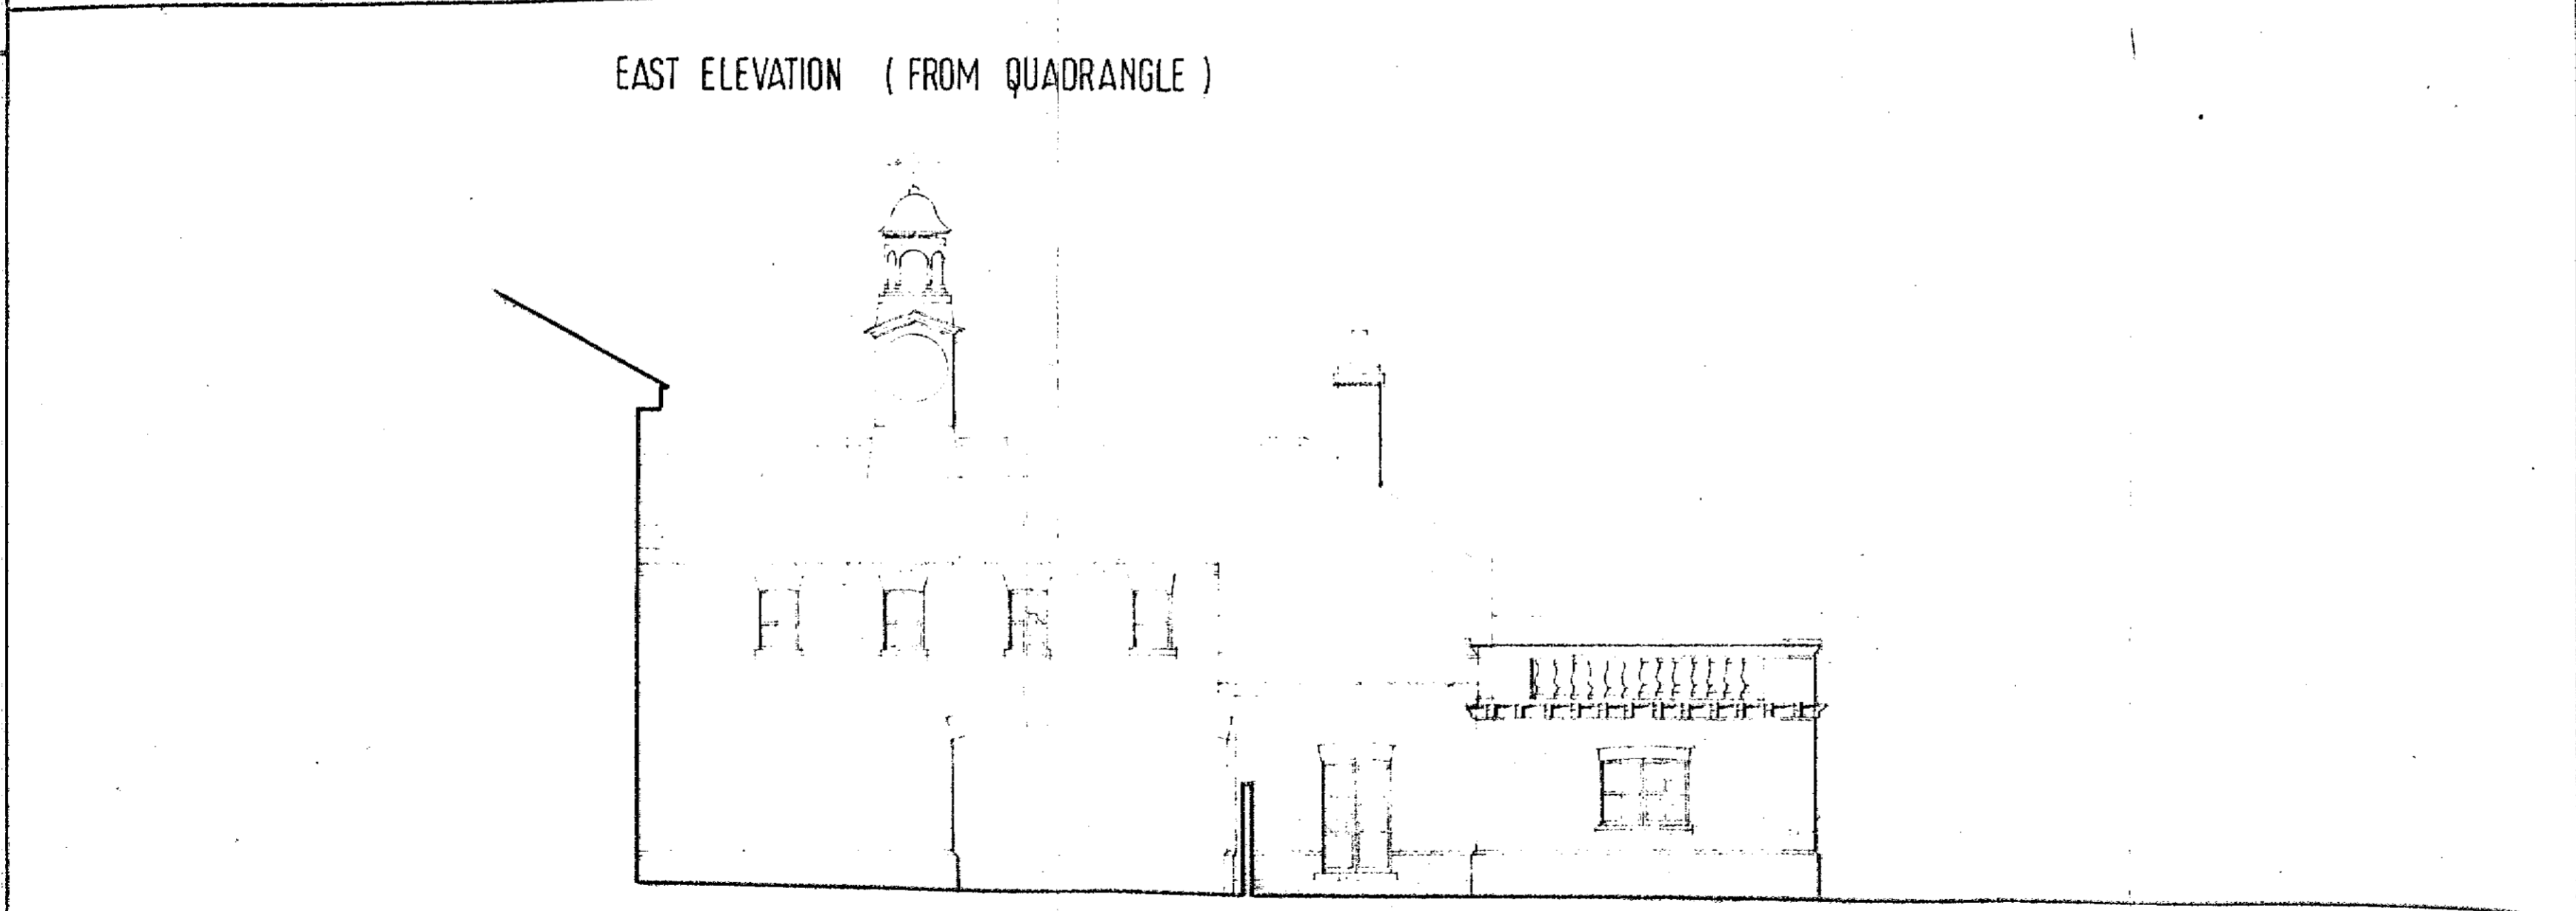

WEST ELEVATION

Job title
NORTHAW PLACE

Drawing title
**HOUSE 4
ELEVATIONS**

Scale 1:100 | Date JAN 87 | Drawn

INTENTION PO. box 717 Etondon N10 3J
tel. 01-444 9499
0223-249602
PARTNERSHIP
architects and historic buildings consultants

NHA / 203 SK. 21