



© Hitchens (Hatfield) Ltd 1987
 This document and its information is supplied without liability for errors or omissions and no part may be reproduced, used or disclosed except as authorised by contract or other written permission.
 Do not scale from this drawing. Architects to be notified of any discrepancies.
 Verify relevant details and dimensions at the job before commencing work or preparing shop drawings.
 Any works shall comply with Building Regulations, Service Authorities and relevant Codes of Practices.
 All products to be applied or installed in strict accordance with Manufacturer's printed detail.
 No site variation will be permitted without written confirmation from Head Office.

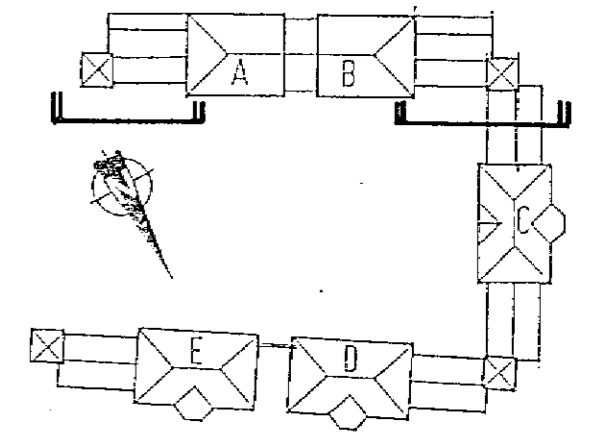

SEE DRWG
H36/39

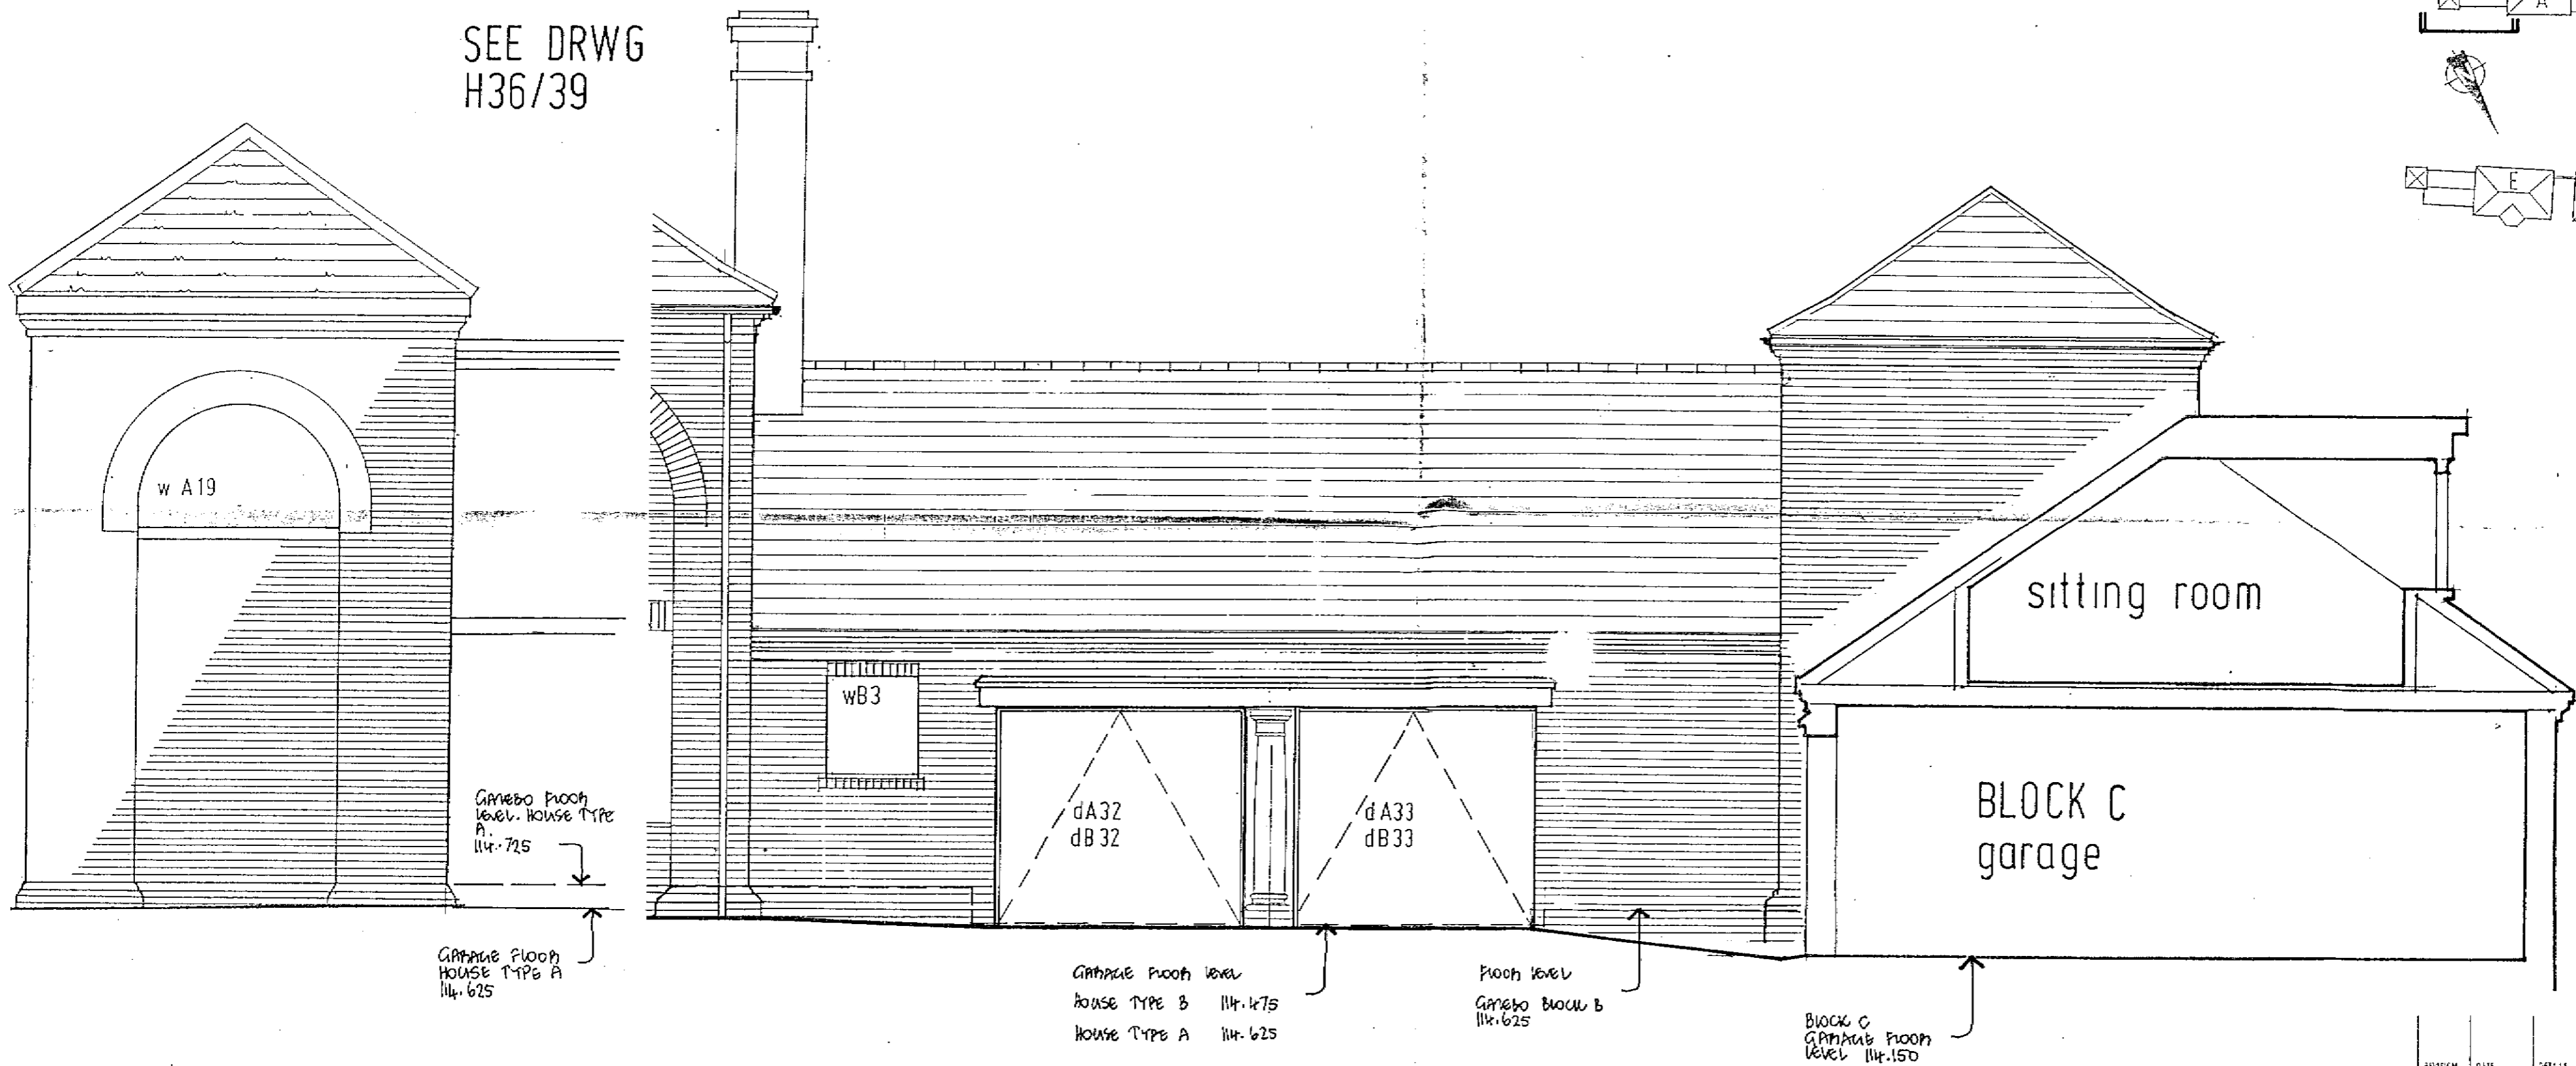

BLOCK A GAZEBO

BLOCK B
Block A similar but handed

PRELIMINARY 14.9.87

REVISION	DATE	DETAILS	REV BY
PREPARED/CHECKED BY			DATE
PROJECT			
NORTHAW PLACE			
DRAWING TITLE			
BLOCK A/B part north elevation			
HITCHINS			
ESSENDON HERTFORDSHIRE AL5 5AT TEL. HATFIELD (0707) 3151 TELEX 2422 FAX GROUP 1 AND 2 (0707) 3300			
SCALE	DRAWING NO.	REVISION	
1:50	H36/40		