
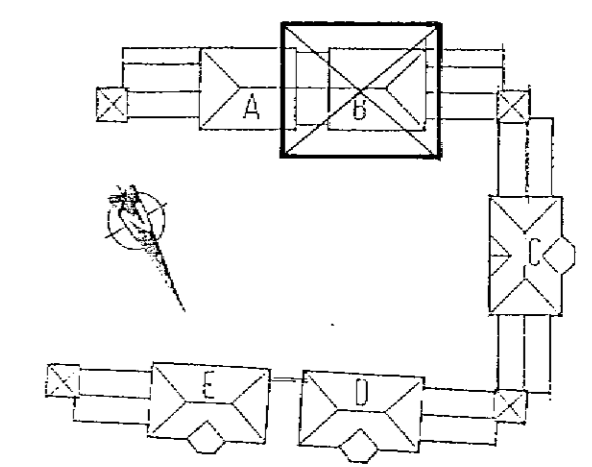


© Hitchens (Hatfield) Ltd 1987
 This document and its information is supplied without liability for errors or omissions and no part may be reproduced, used or disclosed except as authorised by contract or other written permission.
 Do not scale from this drawing. Architects to be notified of any discrepancies.
 Verify relevant details and dimensions at the job before commencing work or preparing shop drawings.
 Any works shall comply with Building Regulations, Service Authorities and relevant Codes of Practices.
 All products to be applied or installed in strict accordance with Manufacturer's printed detail.
 No site variation will be permitted without written confirmation from Head Office.

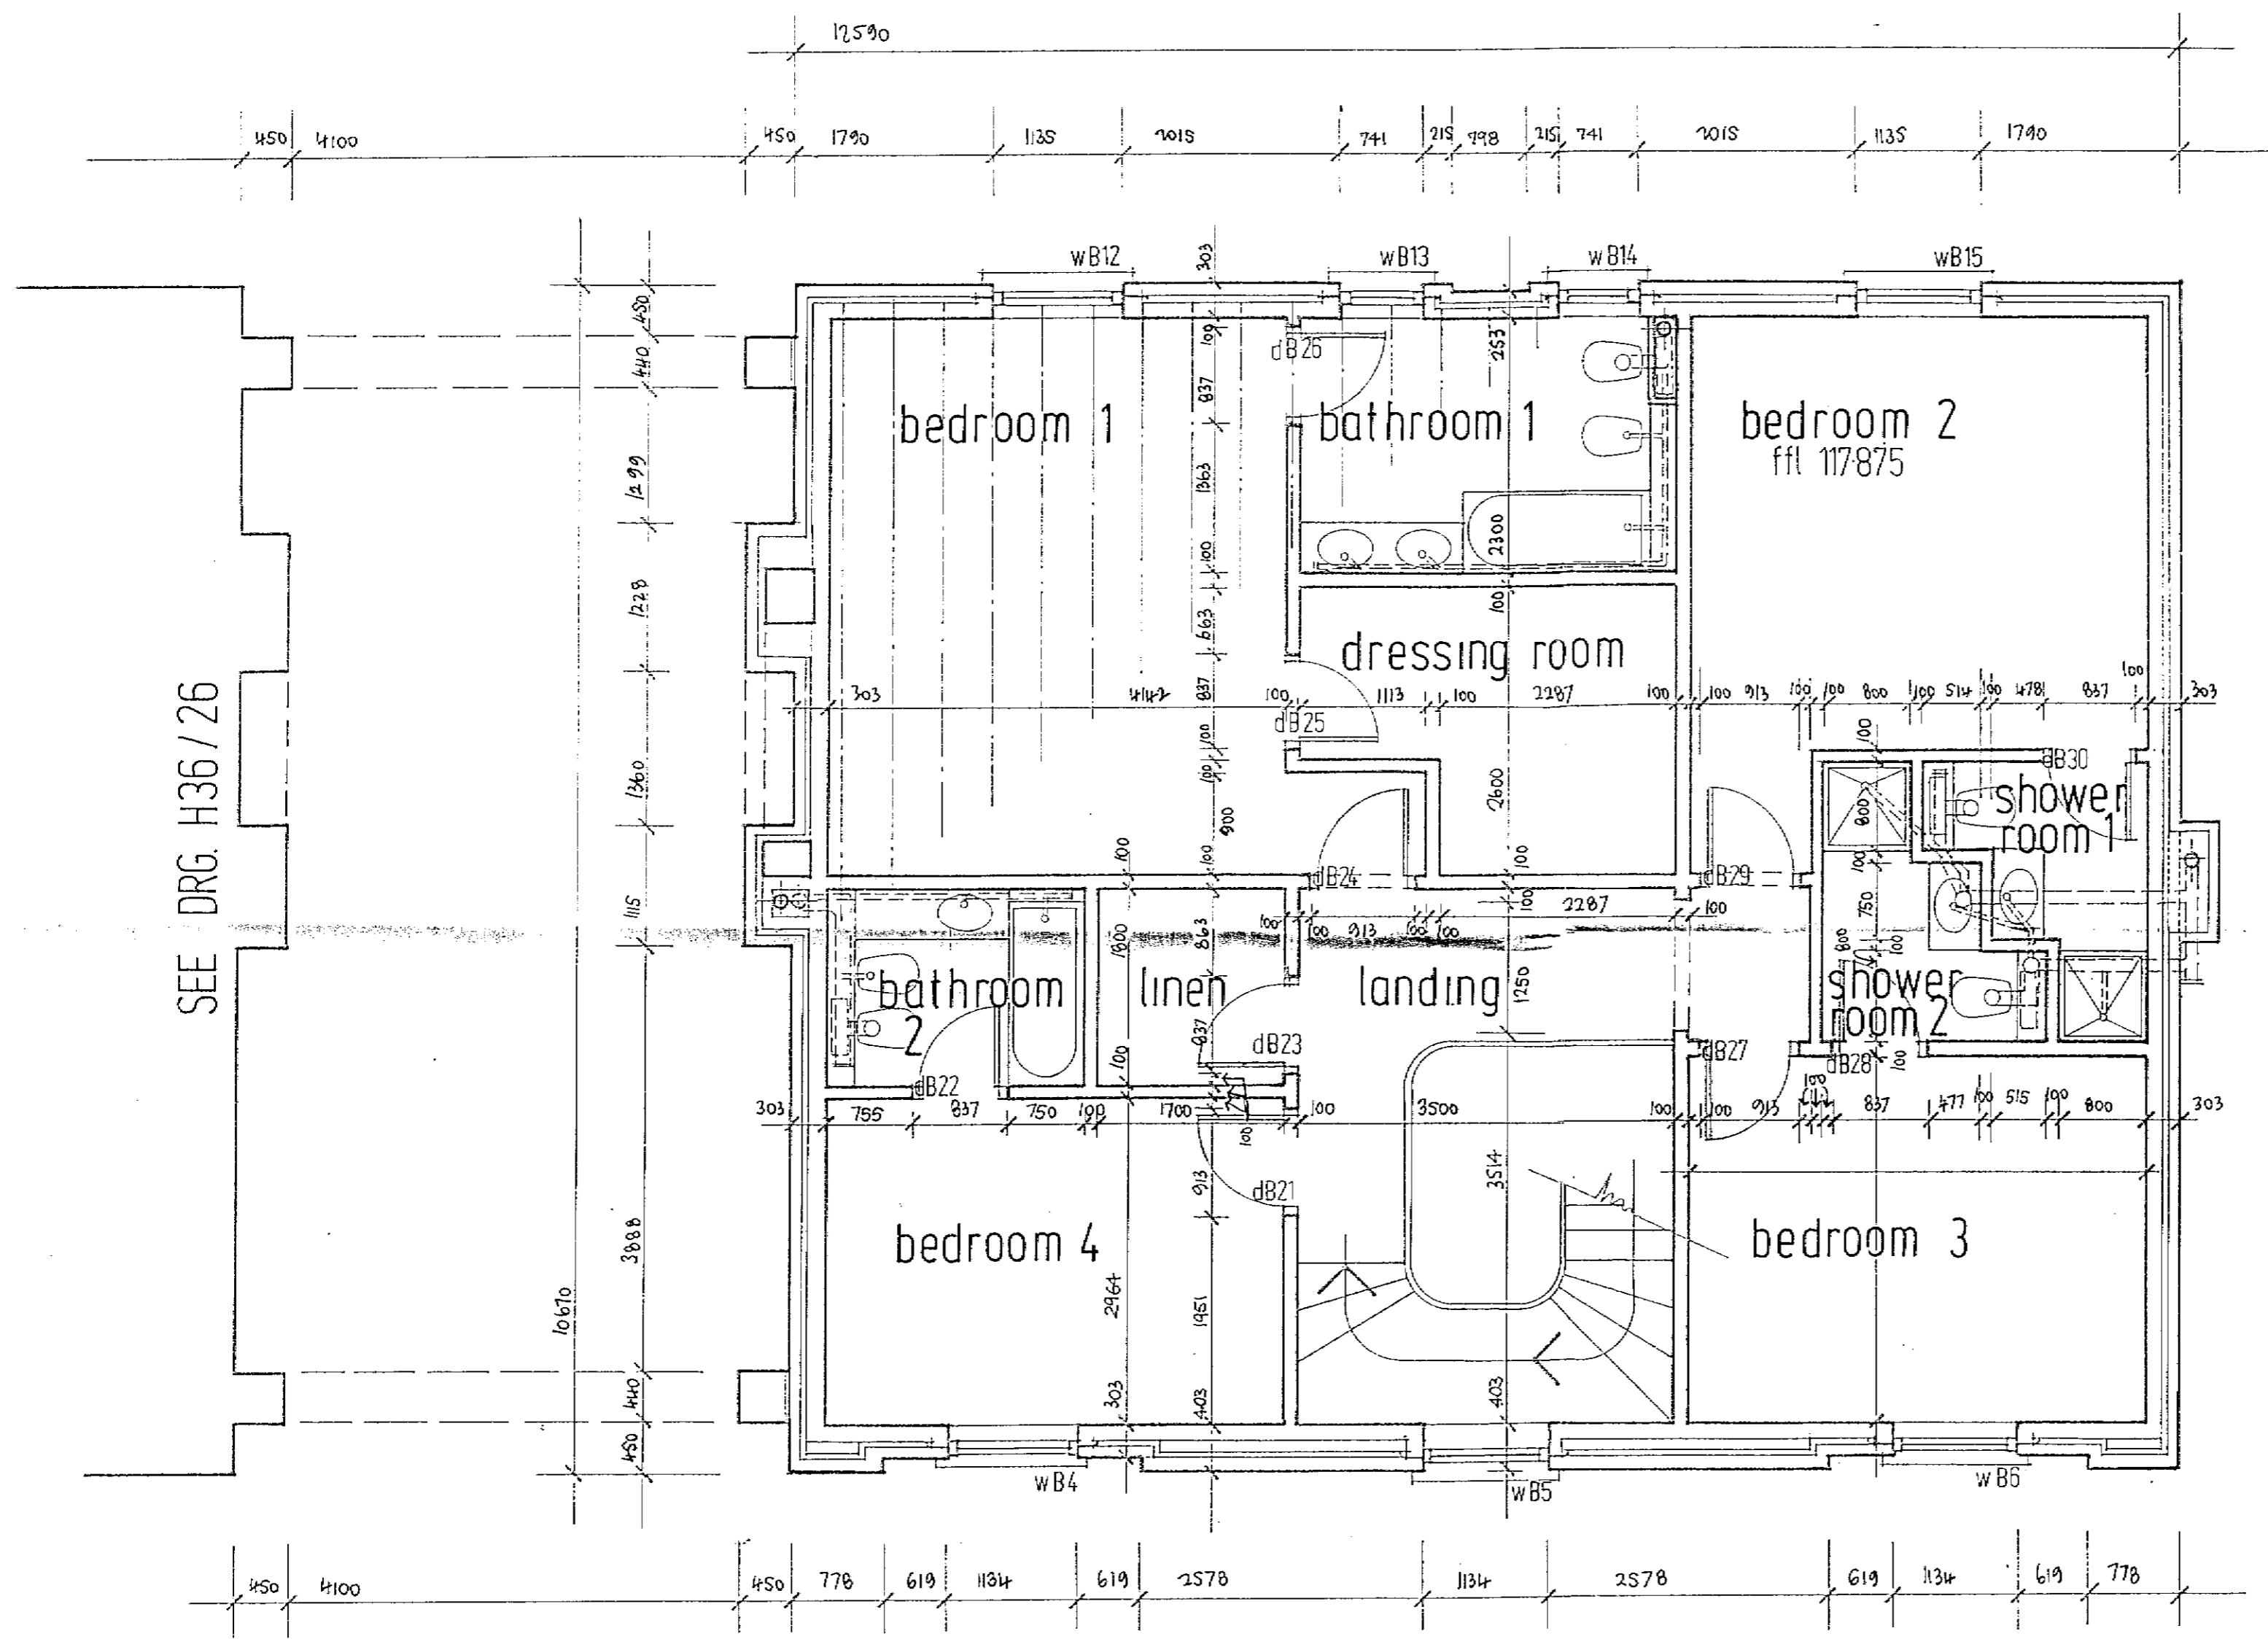

SEE DRG. H36/26

SEE DRG H36/28

BLOCK B
 part first floor plan

Preliminary 14.9.87

PROVISION	DATE	DETAIL	REV. BY
PREPARED/CHECKED BY		DATE	
PROJECT NORTHAW PLACE			
DRAWING TITLE BLOCK B part first floor plan			
HITCHINGS			
ESSENDON HERTFORDSHIRE AL5 6AT TEL: WATFIELD 07572 21111 TELEX 14222 FAX GROUP 2 AND 3 07572 77041			
SCALE 1:50	CADWORK NO. H36/27	DESIGNER	