
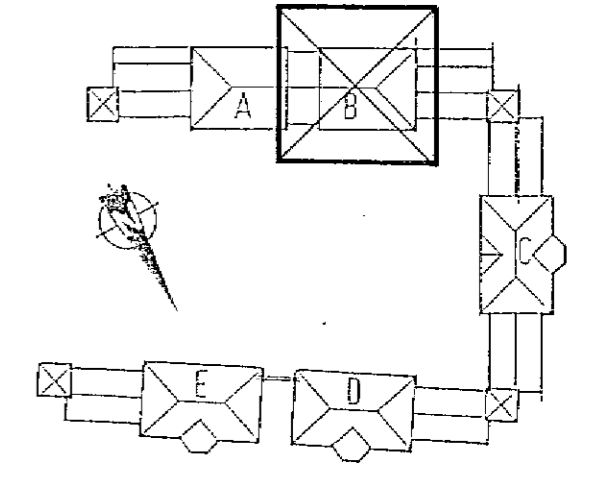


© Mitchins (Hatfield) Ltd 1987  
 This document and its information is supplied without liability for errors or omissions and no part may be reproduced, used or disclosed except as authorised by contract or other written permission.  
 Do not scale from this drawing. Architects to be notified of any discrepancies.  
 Verify relevant details and dimensions at the job before commencing work or preparing shop drawings.  
 Any works shall comply with Building Regulations, Service Authorities and relevant Codes of Practices.  
 All products to be applied or installed in strict accordance with Manufacturer's printed detail.  
 No site variation will be permitted without written confirmation from Head Office.

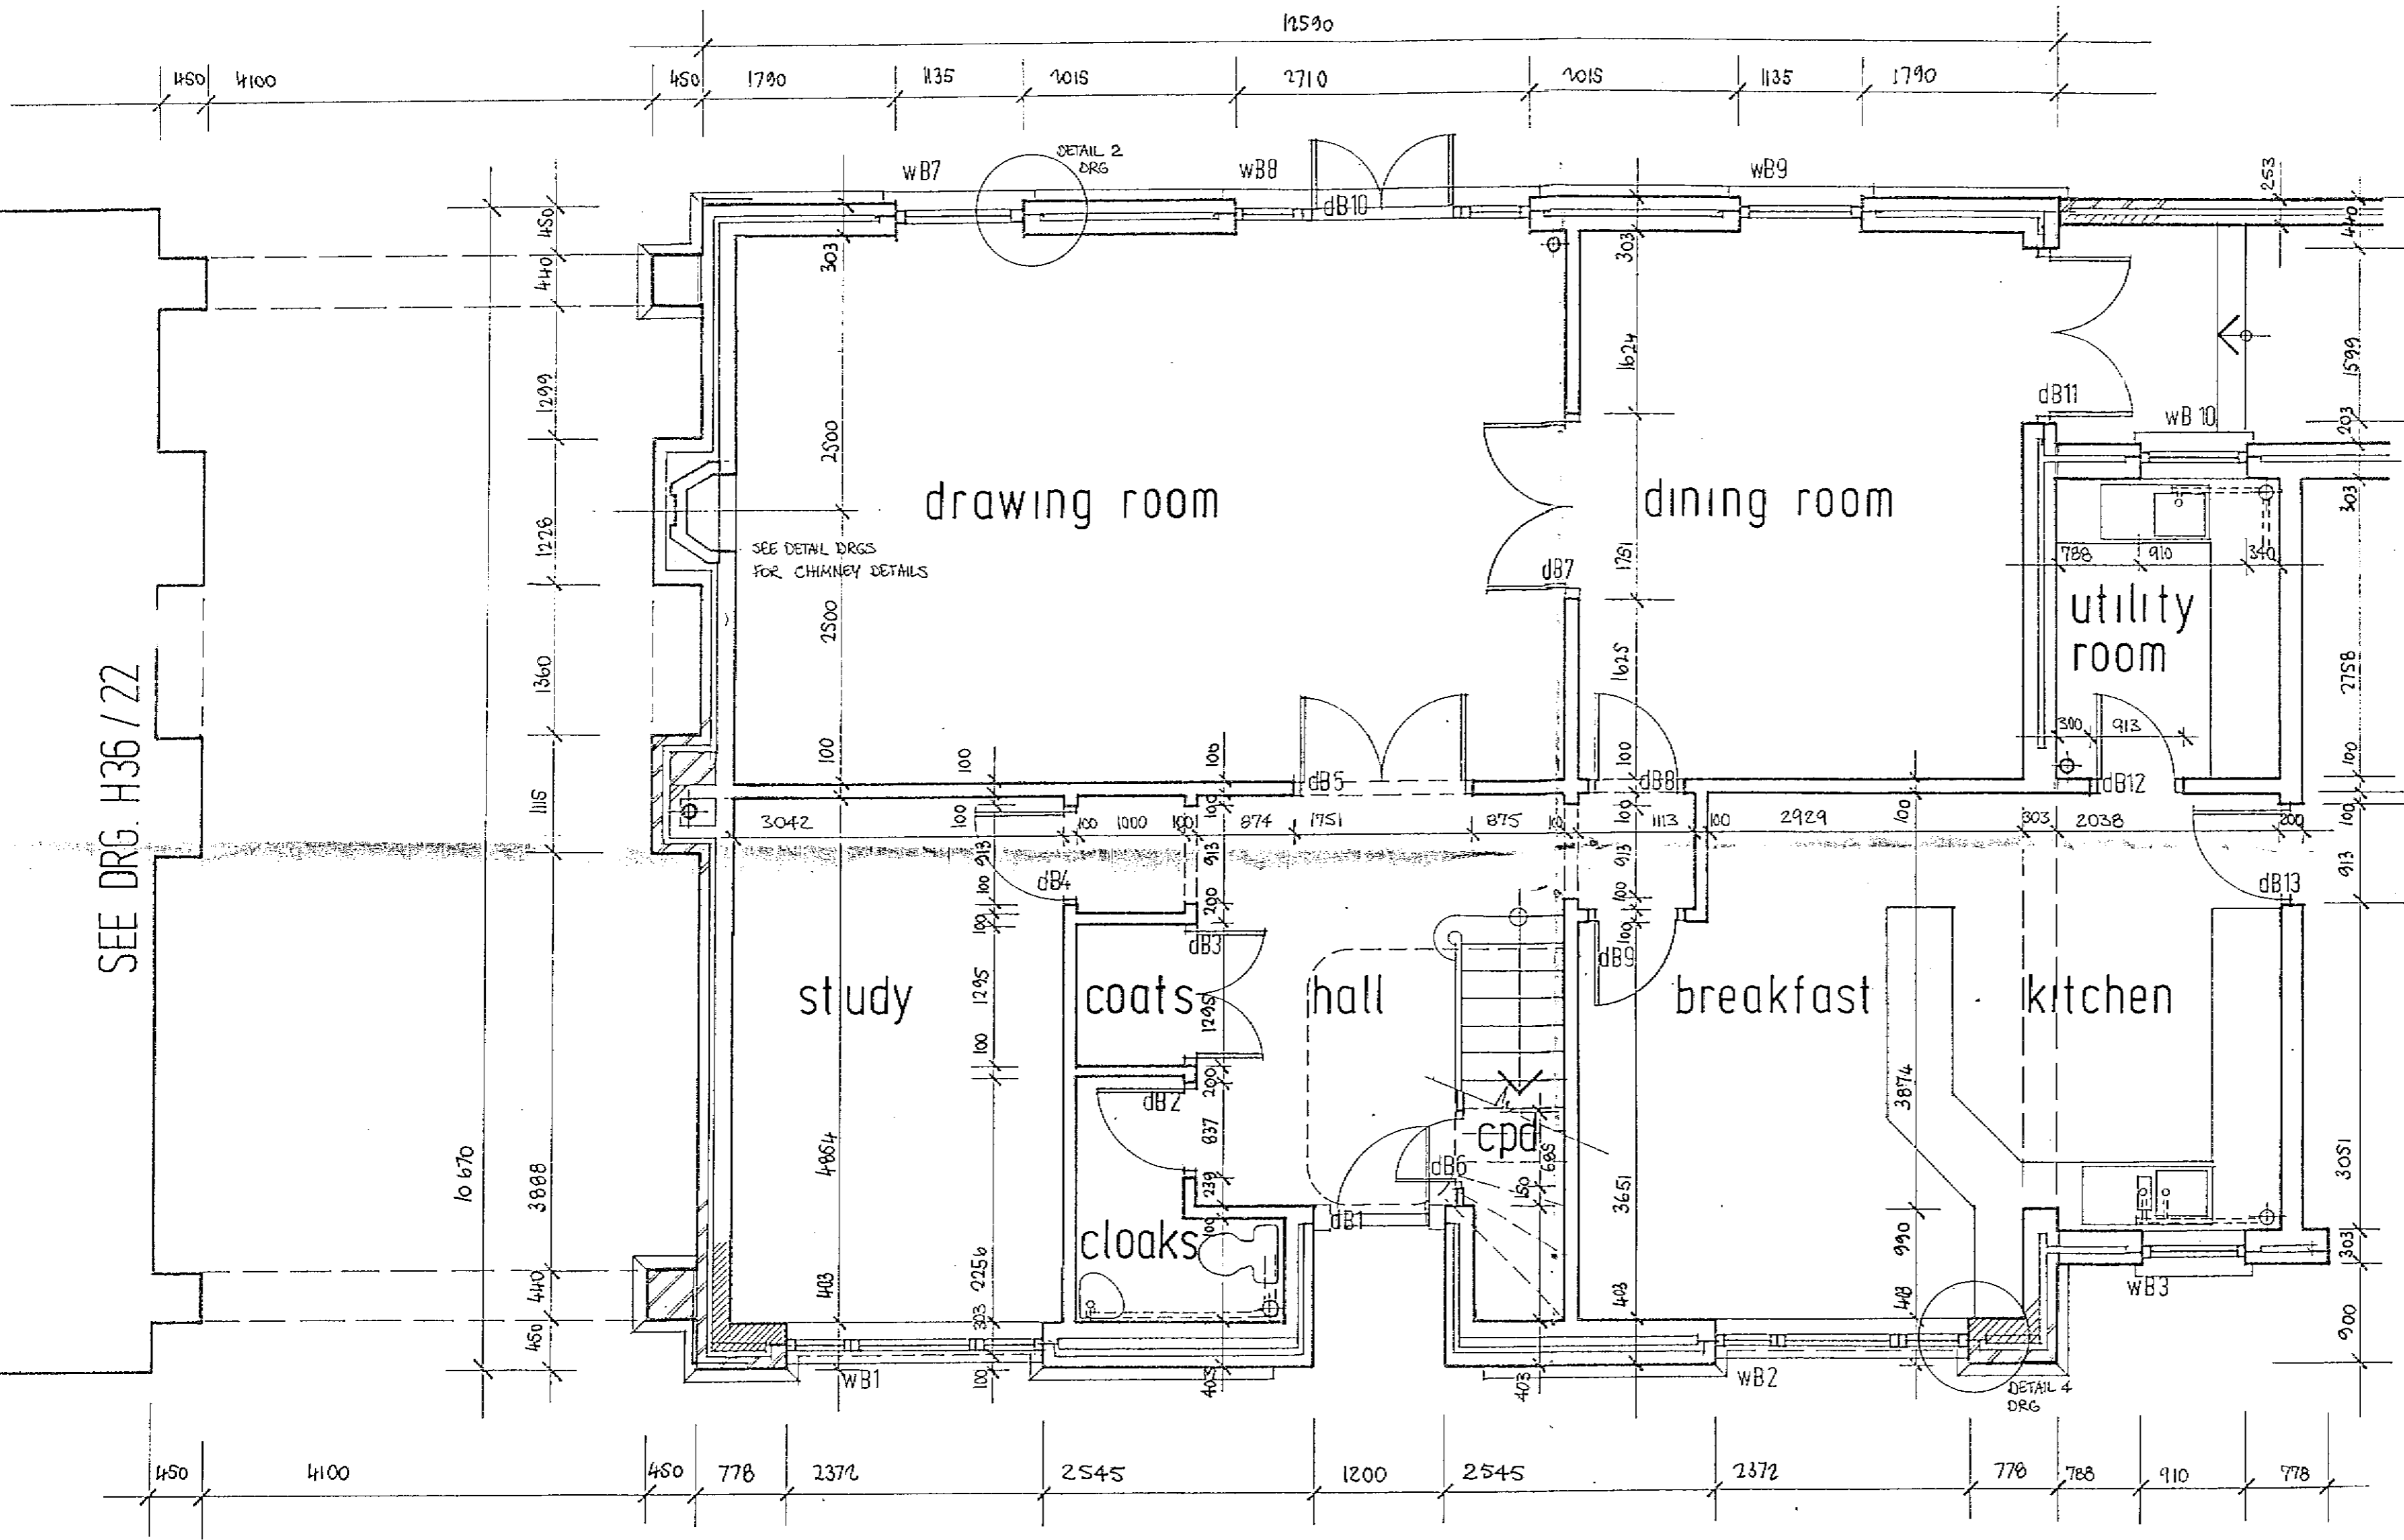

SEE DRG. H36/22

SEE DRG H36/24

BLOCK B  
 part ground floor plan

Preliminary 14.9.87

REVISION	DATE	DETAILS	DATE	REV. BY
PREPARED/CHECKED BY				
PROJECT				
NORTHAW PLACE				
DRAWING TITLE				
BLOCK B part ground floor plan				
<b>MITCHINS</b>				
ESSENDON HERTFORDSHIRE AL5 6AT TEL. HATFIELD (0747) 21111 TELEX 28222 FAX GROUP 2 AND 3 (0747) 70003				
SCALE	DRAWING NO.	REVISION		
1:50	H36/23			