

© Hitchins (Hatfield) Ltd 1987

This document and its information is supplied without liability for errors or omissions and no part may be reproduced, used or disclosed except as authorised by contract or other written permission.


Do not scale from this drawing. Architects to be notified of any discrepancies.

Verify relevant details and dimensions at the job before commencing work or preparing shop drawings.




Any works shall comply with Building Regulations, Service Authorities and relevant Codes of Practices.

All products to be applied or installed in strict accordance with Manufacturer's printed detail.


No site variation will be permitted without written confirmation from Head Office.

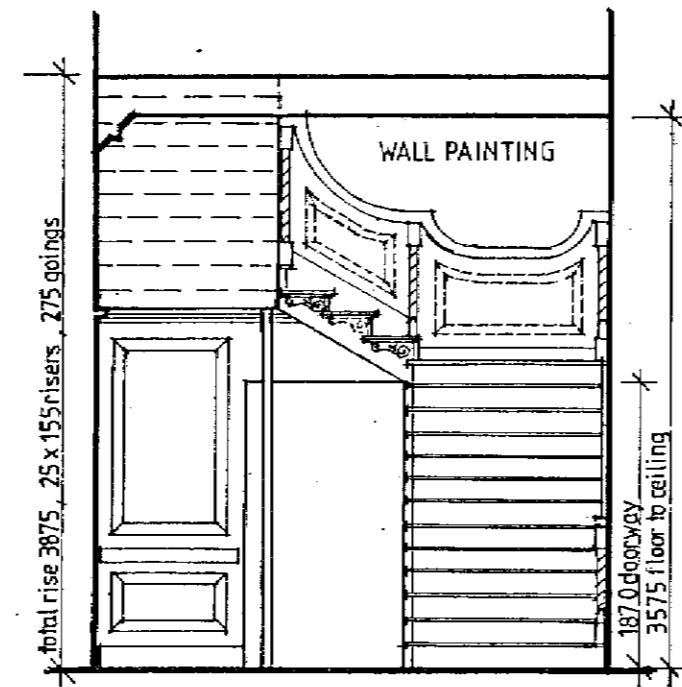


ELEVATION
1070 doorway
REAR ENTRANCE

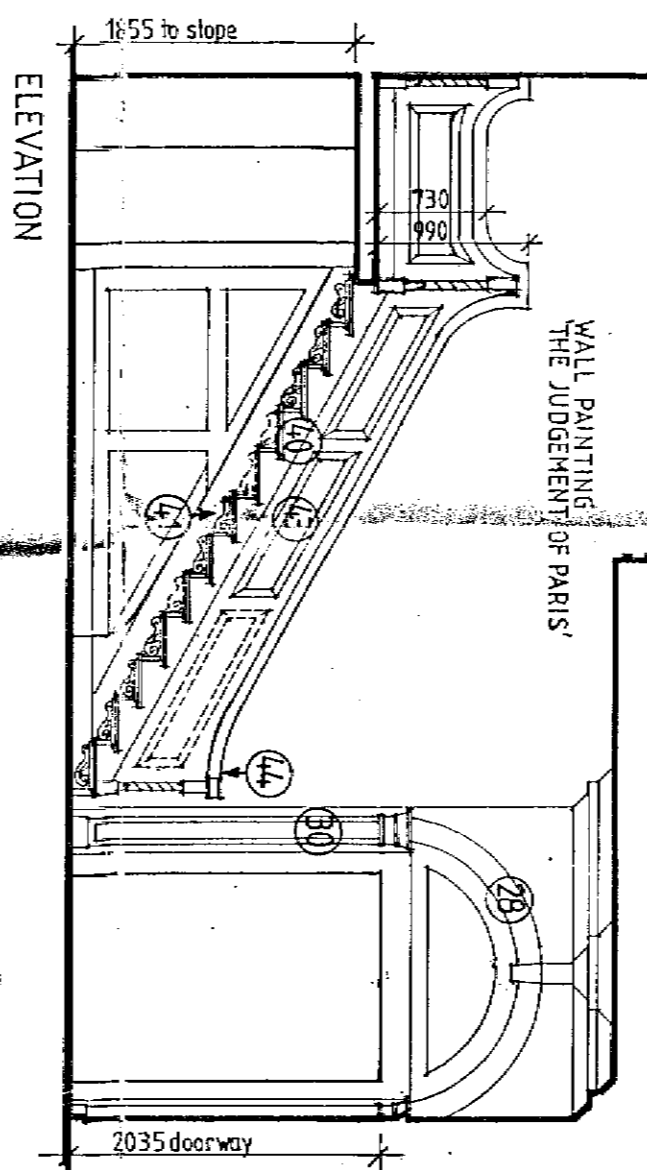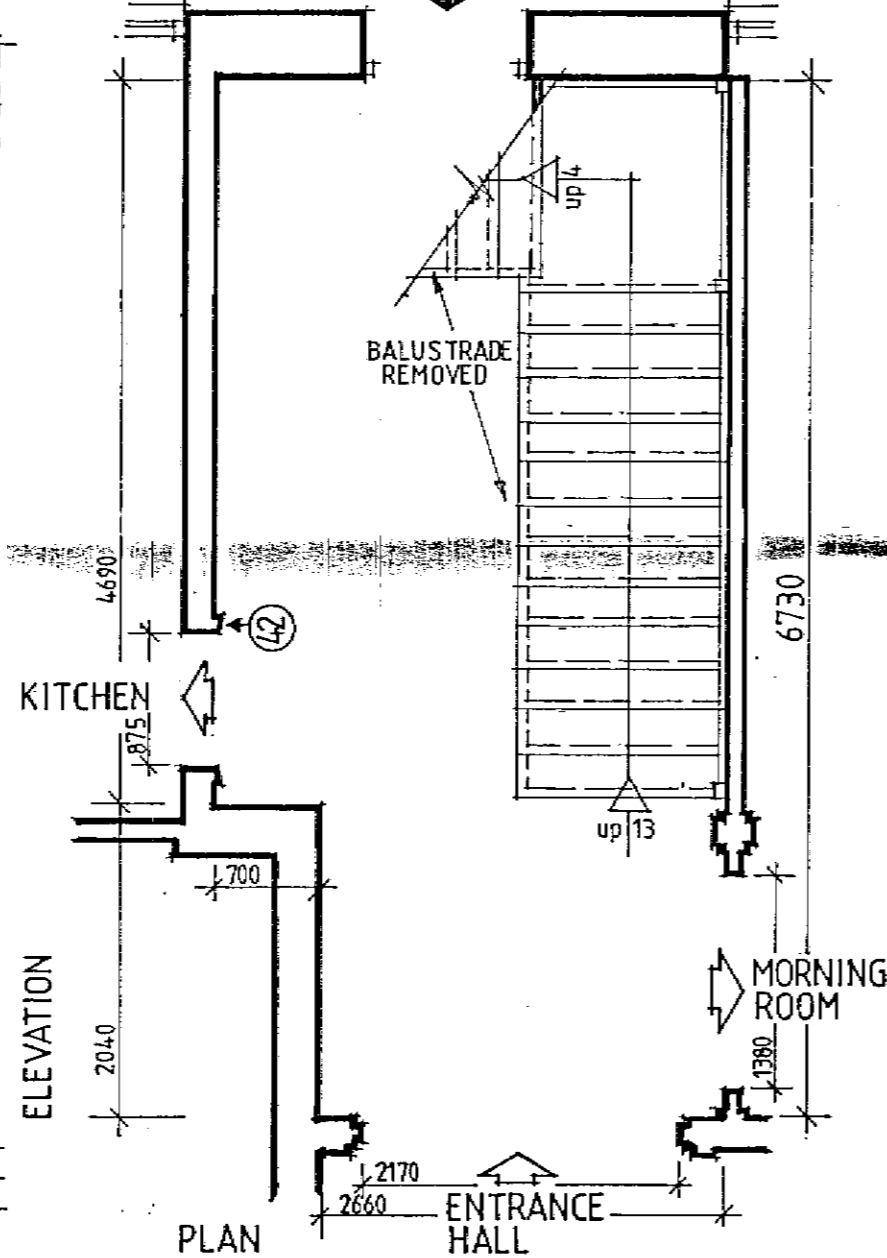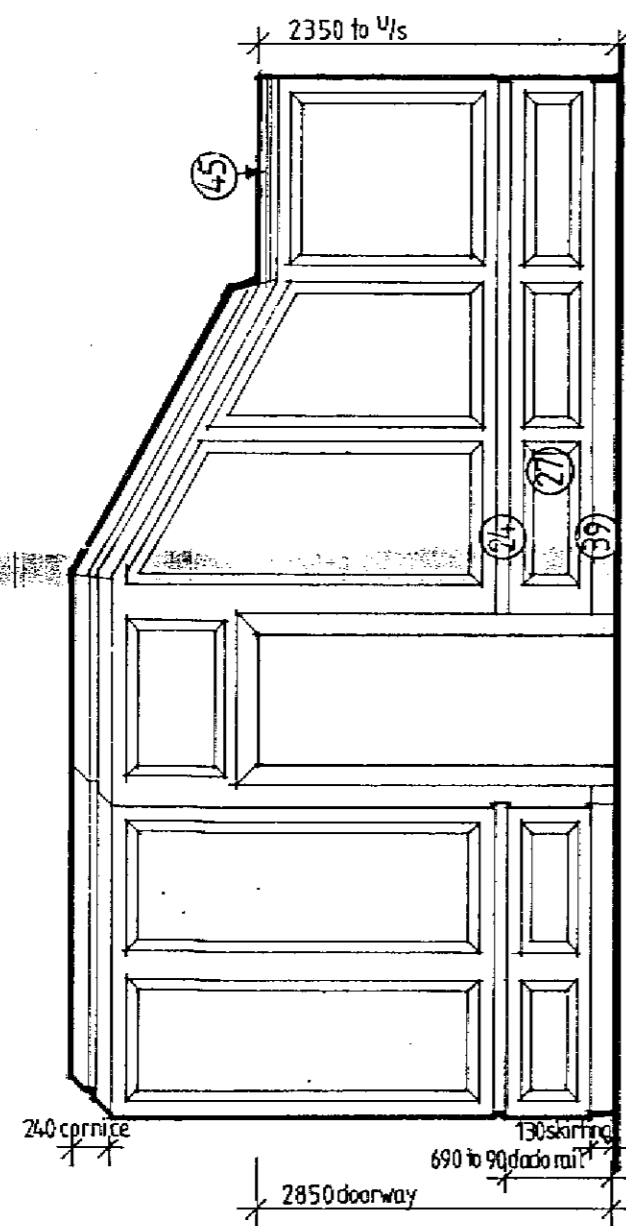


ELEVATION

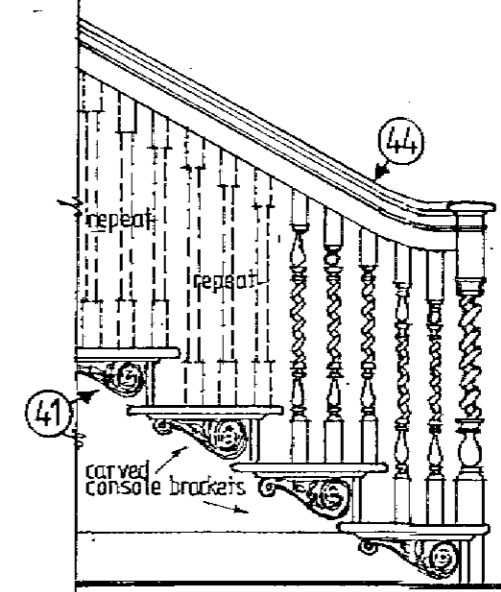

SIDE ELEVATION

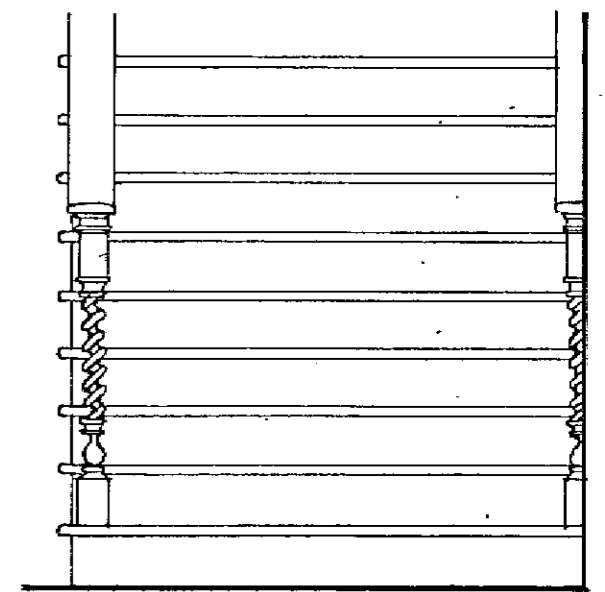

FRONT ELEVATION

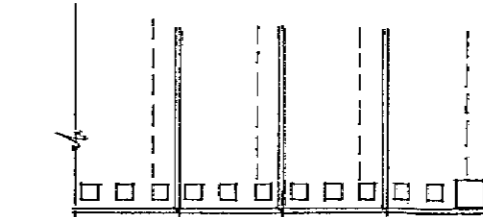


PLAN

GROUND FLOOR STAIRCASE BALUSTRADE Scale 1:20

MAIN STAIRCASE HALL ON GROUND FLOOR.

circled numbers refer to full-size details on separate drawings.

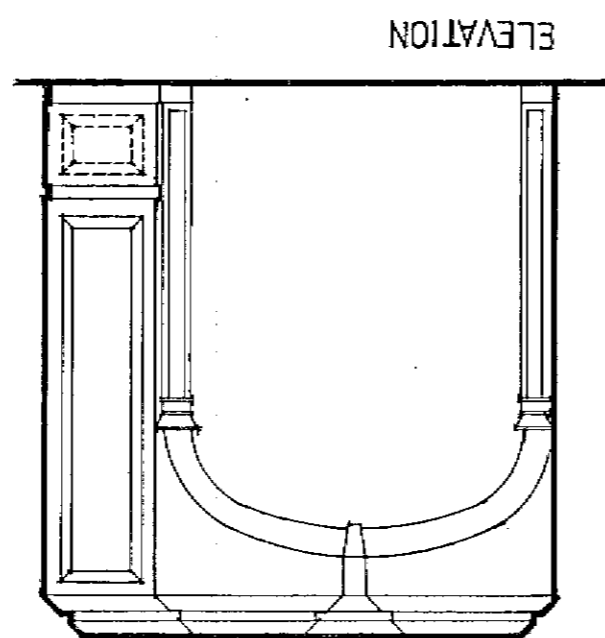

ELEVATION

REVISION	DATE	DETAILS	REV. BY
PREPARED/CHECKED BY	THOS. A. FOX. MBIAT.		DATE
PROJECT		AUGUST 1987	

NORTHAW PLACE,
NORTHAW,
HERTFORDSHIRE.

DRAWING TITLE
HOUSE 1,
MAIN STAIRCASE HALL AS EXISTING.

HITCHINS

ESSENDON HERTFORDSHIRE AL9 6AT
TEL. HATFIELD (07072) 71111 TELEX 28222
FAX GROUP 2 AND 3 (07072) 73003

SCALE	DRAWING No.	REVISION
1:50, 1:20	H 16 / 20	