


WEST ELEVATION

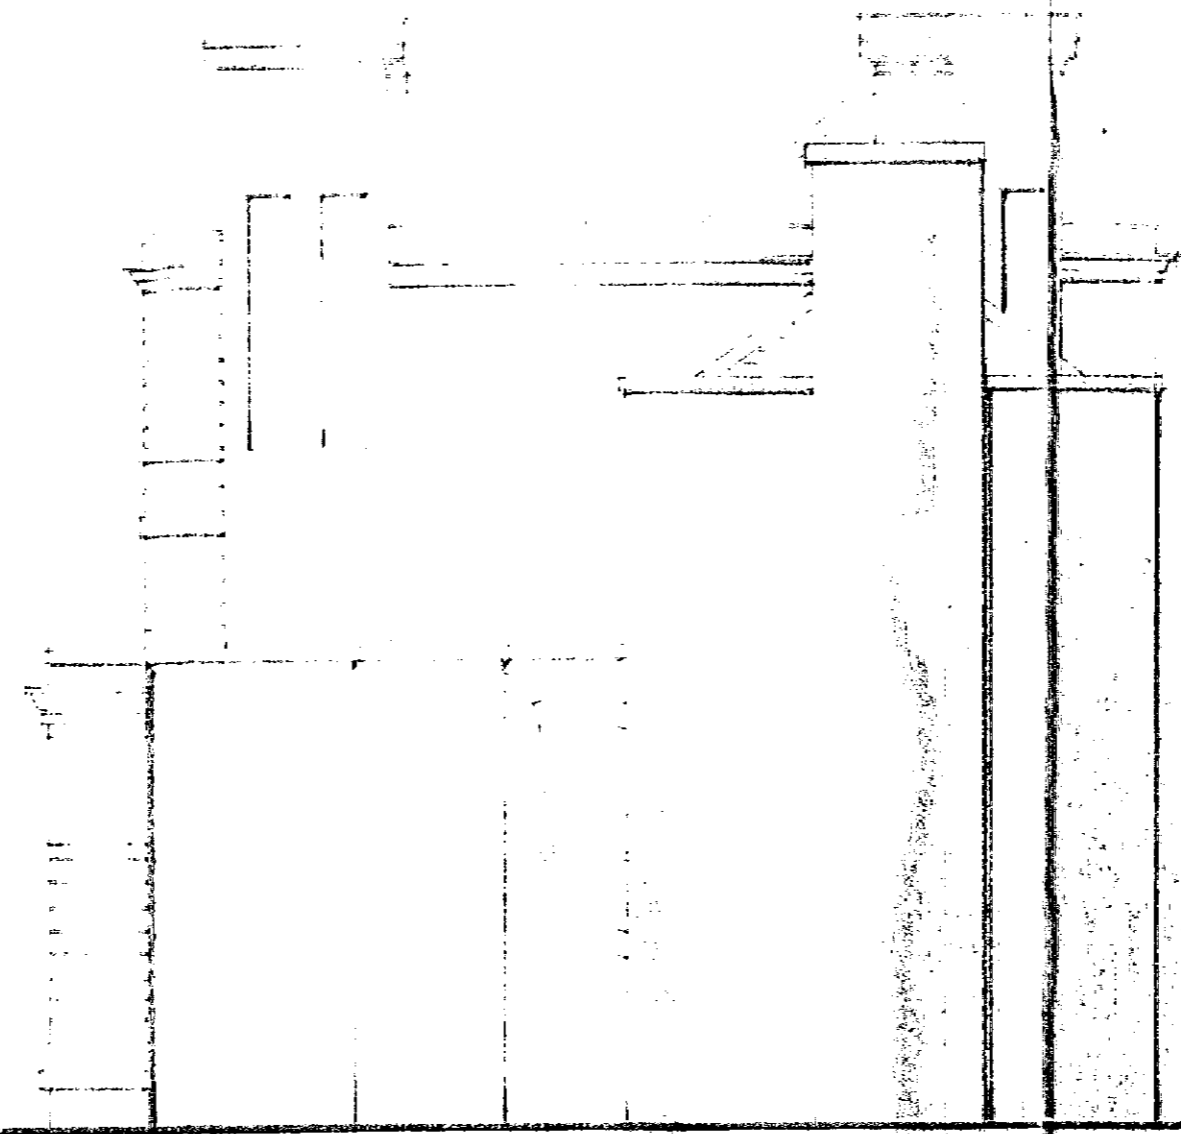

EAST ELEVATION

Job title

**NORTHAW PLACE**

Drawing title

**EAST & WEST  
ELEVATIONS TO AREA  
OF PARTIAL DEMOLITION  
BETWEEN HOUSES 1 & 2**

Scale 1:100	Date JAN. 87	Drawn
----------------	-----------------	-------

**ANTHONY** PO box 717 London N10 3JH  
tel. 01-441 9499  
0223-249602

**PARTNERSHIP**  
architects and historic buildings consultants

**NHA / 203 SK. 20**