



NORTH ELEVATION

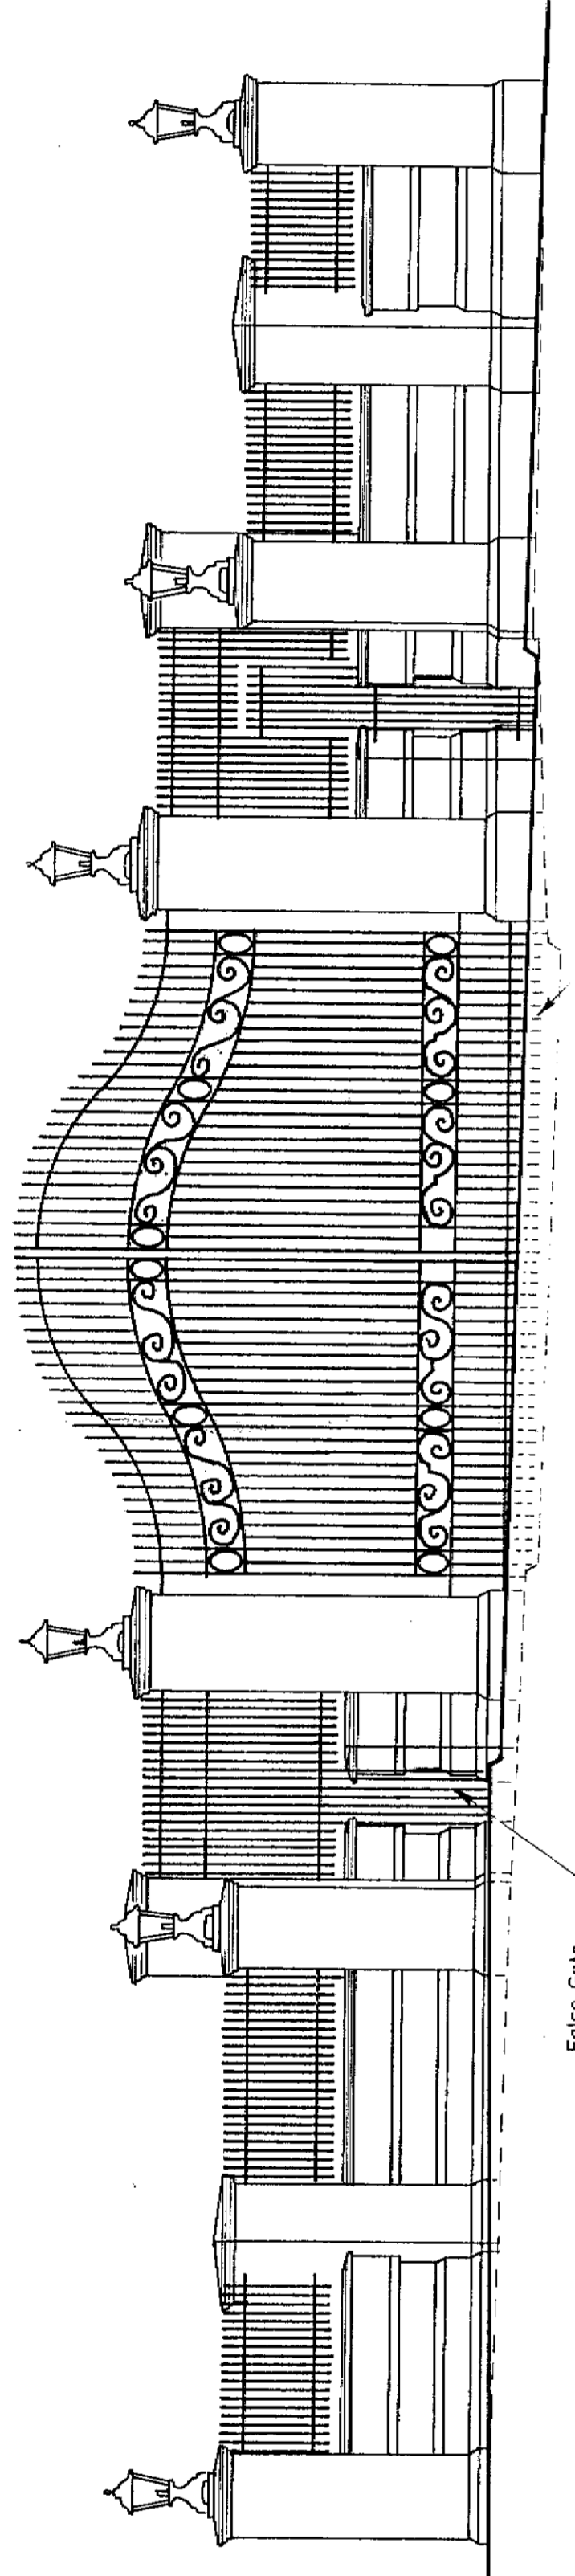


WEST ELEVATION

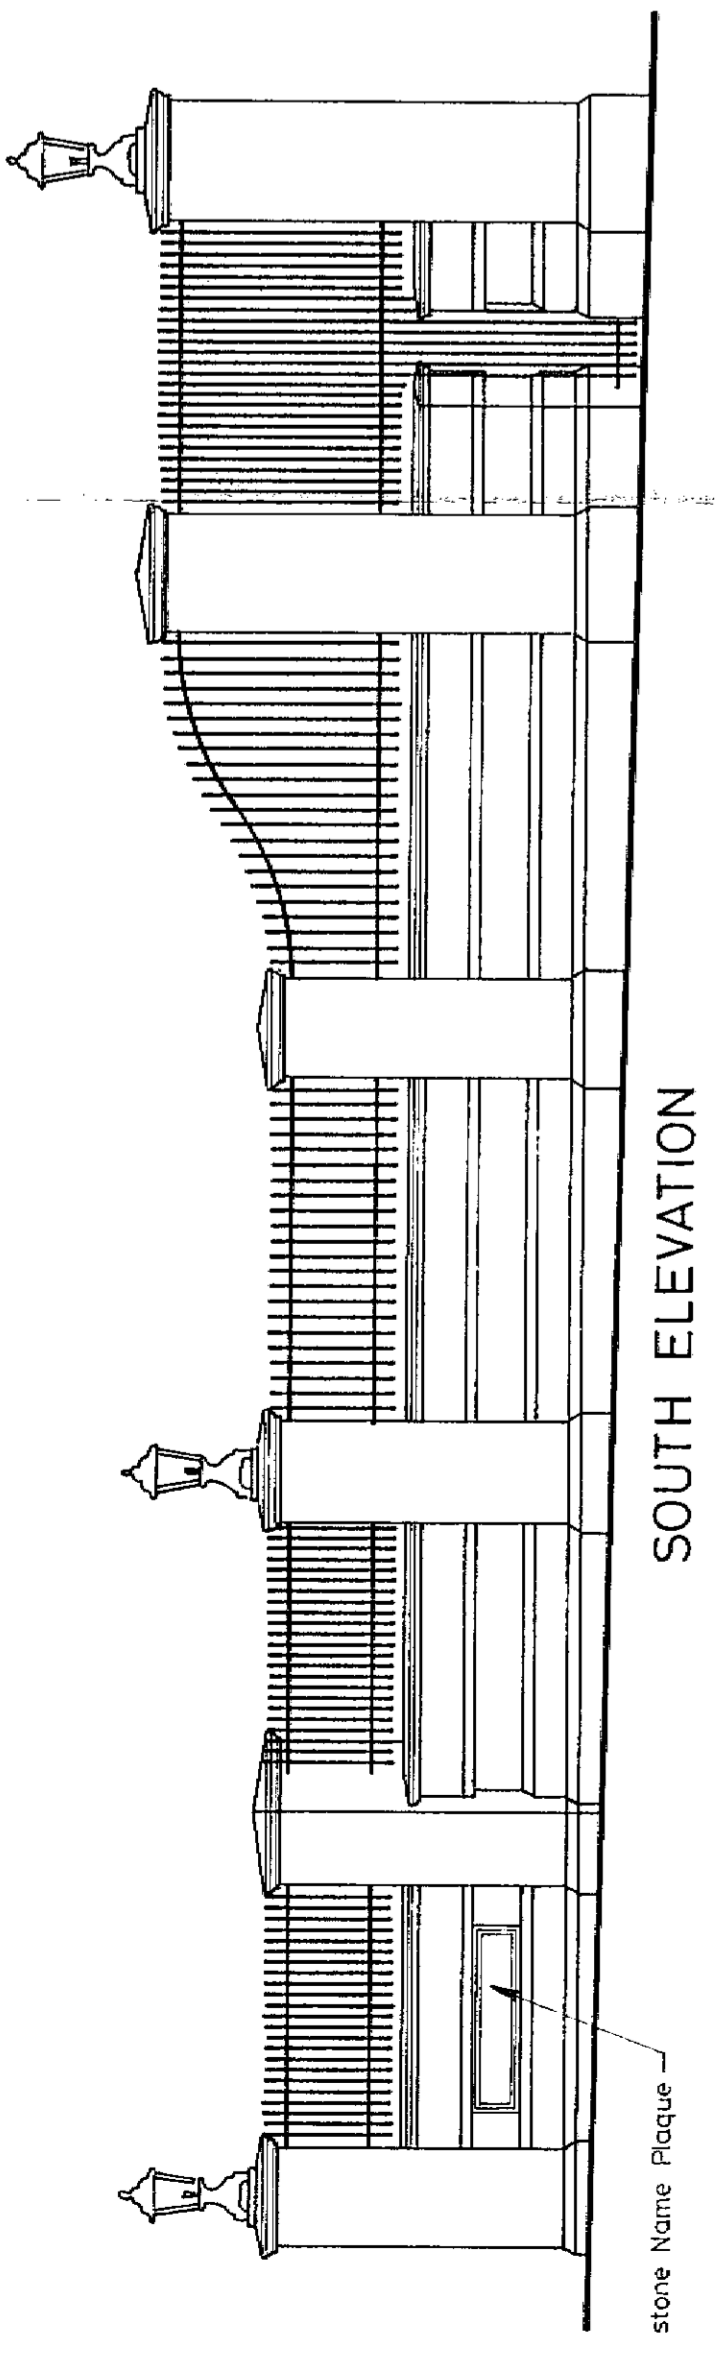


SOUTH ELEVATION


Columns by HUDONSTONE
Piers 1 and 2 - C33/B CAP
Piers 3 and 4 - C33/B CAP

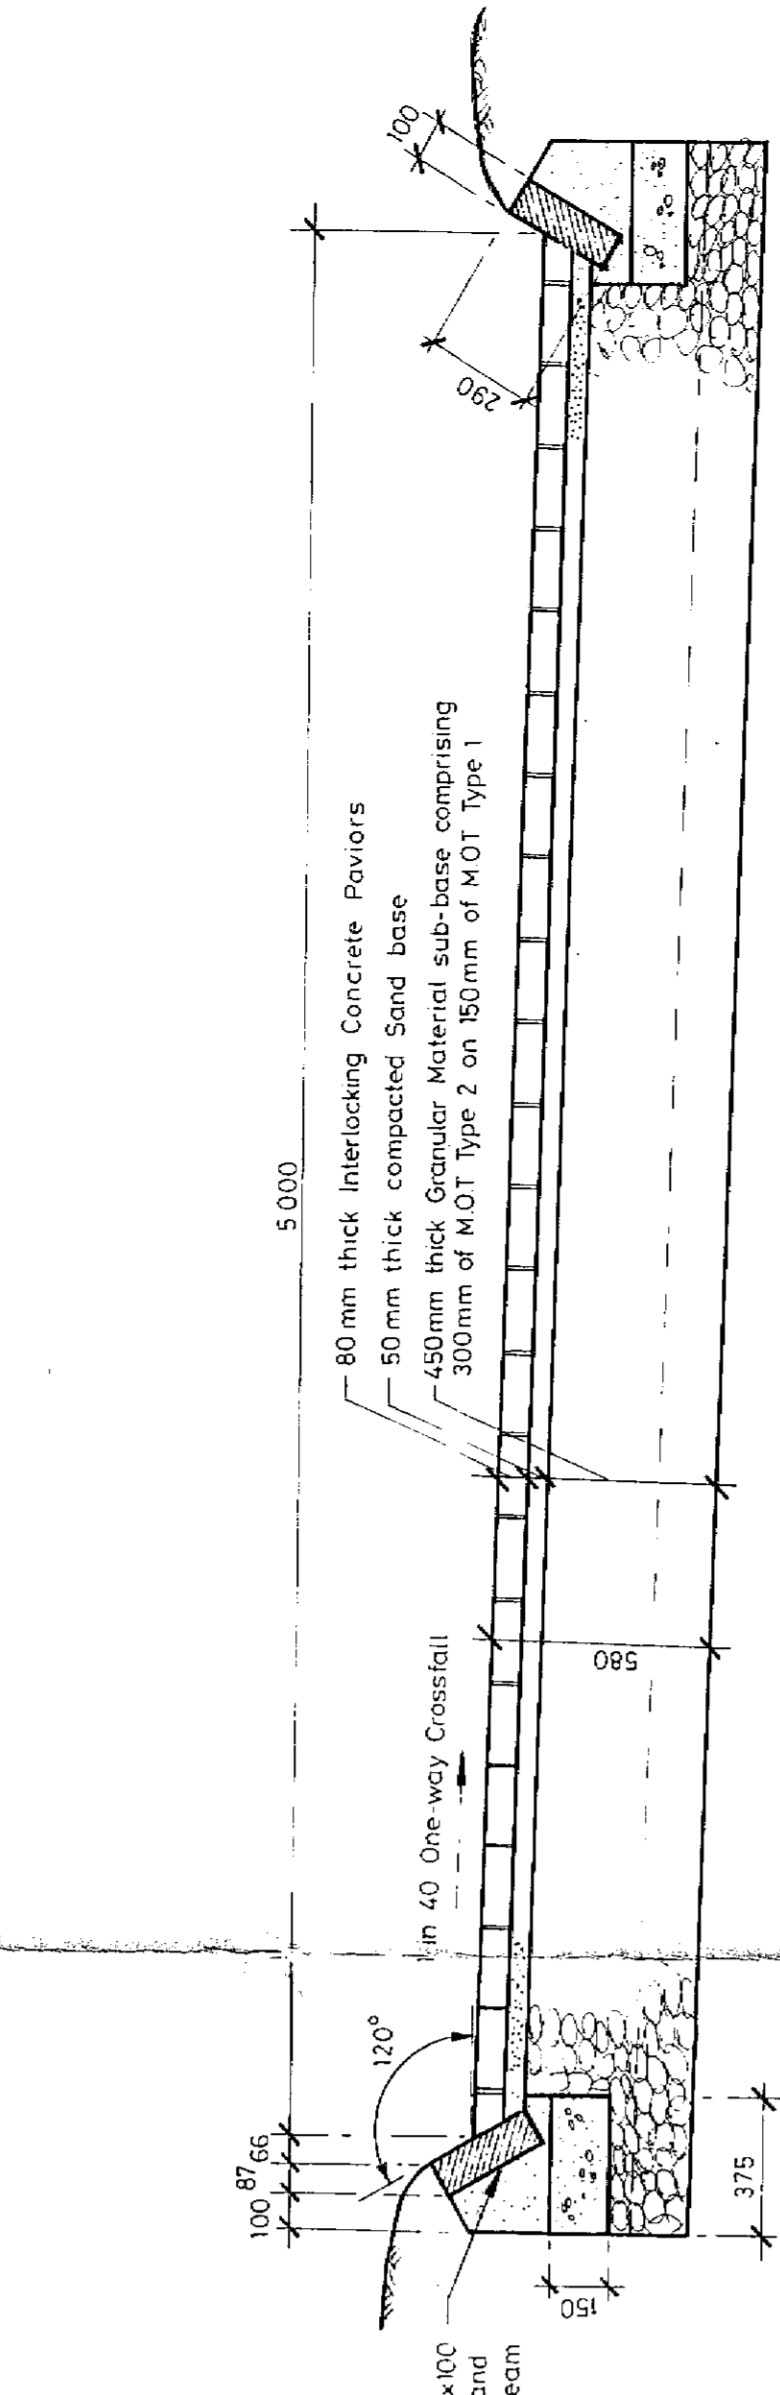


ENTRANCE CARRIAGEWAY CROSS-SECTION

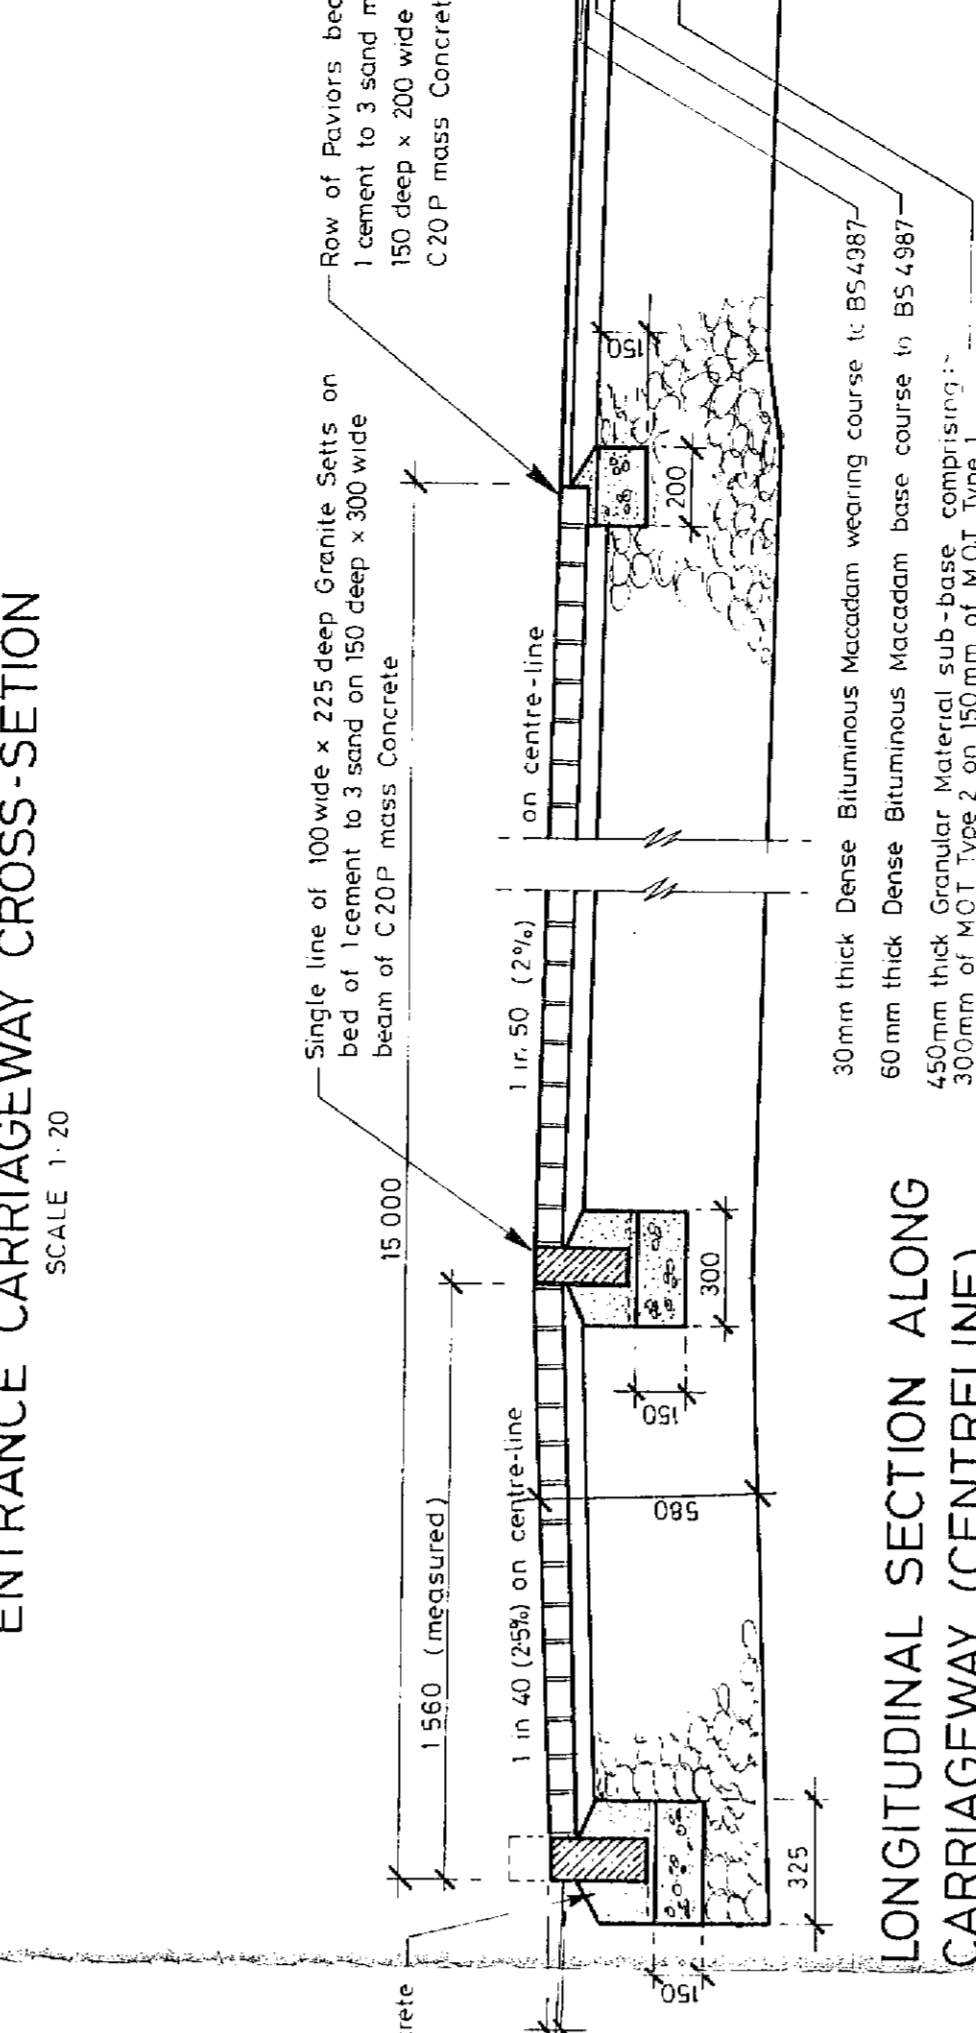


LONGITUDINAL SECTION ALONG CARRIAGEWAY (CENTRELINE)

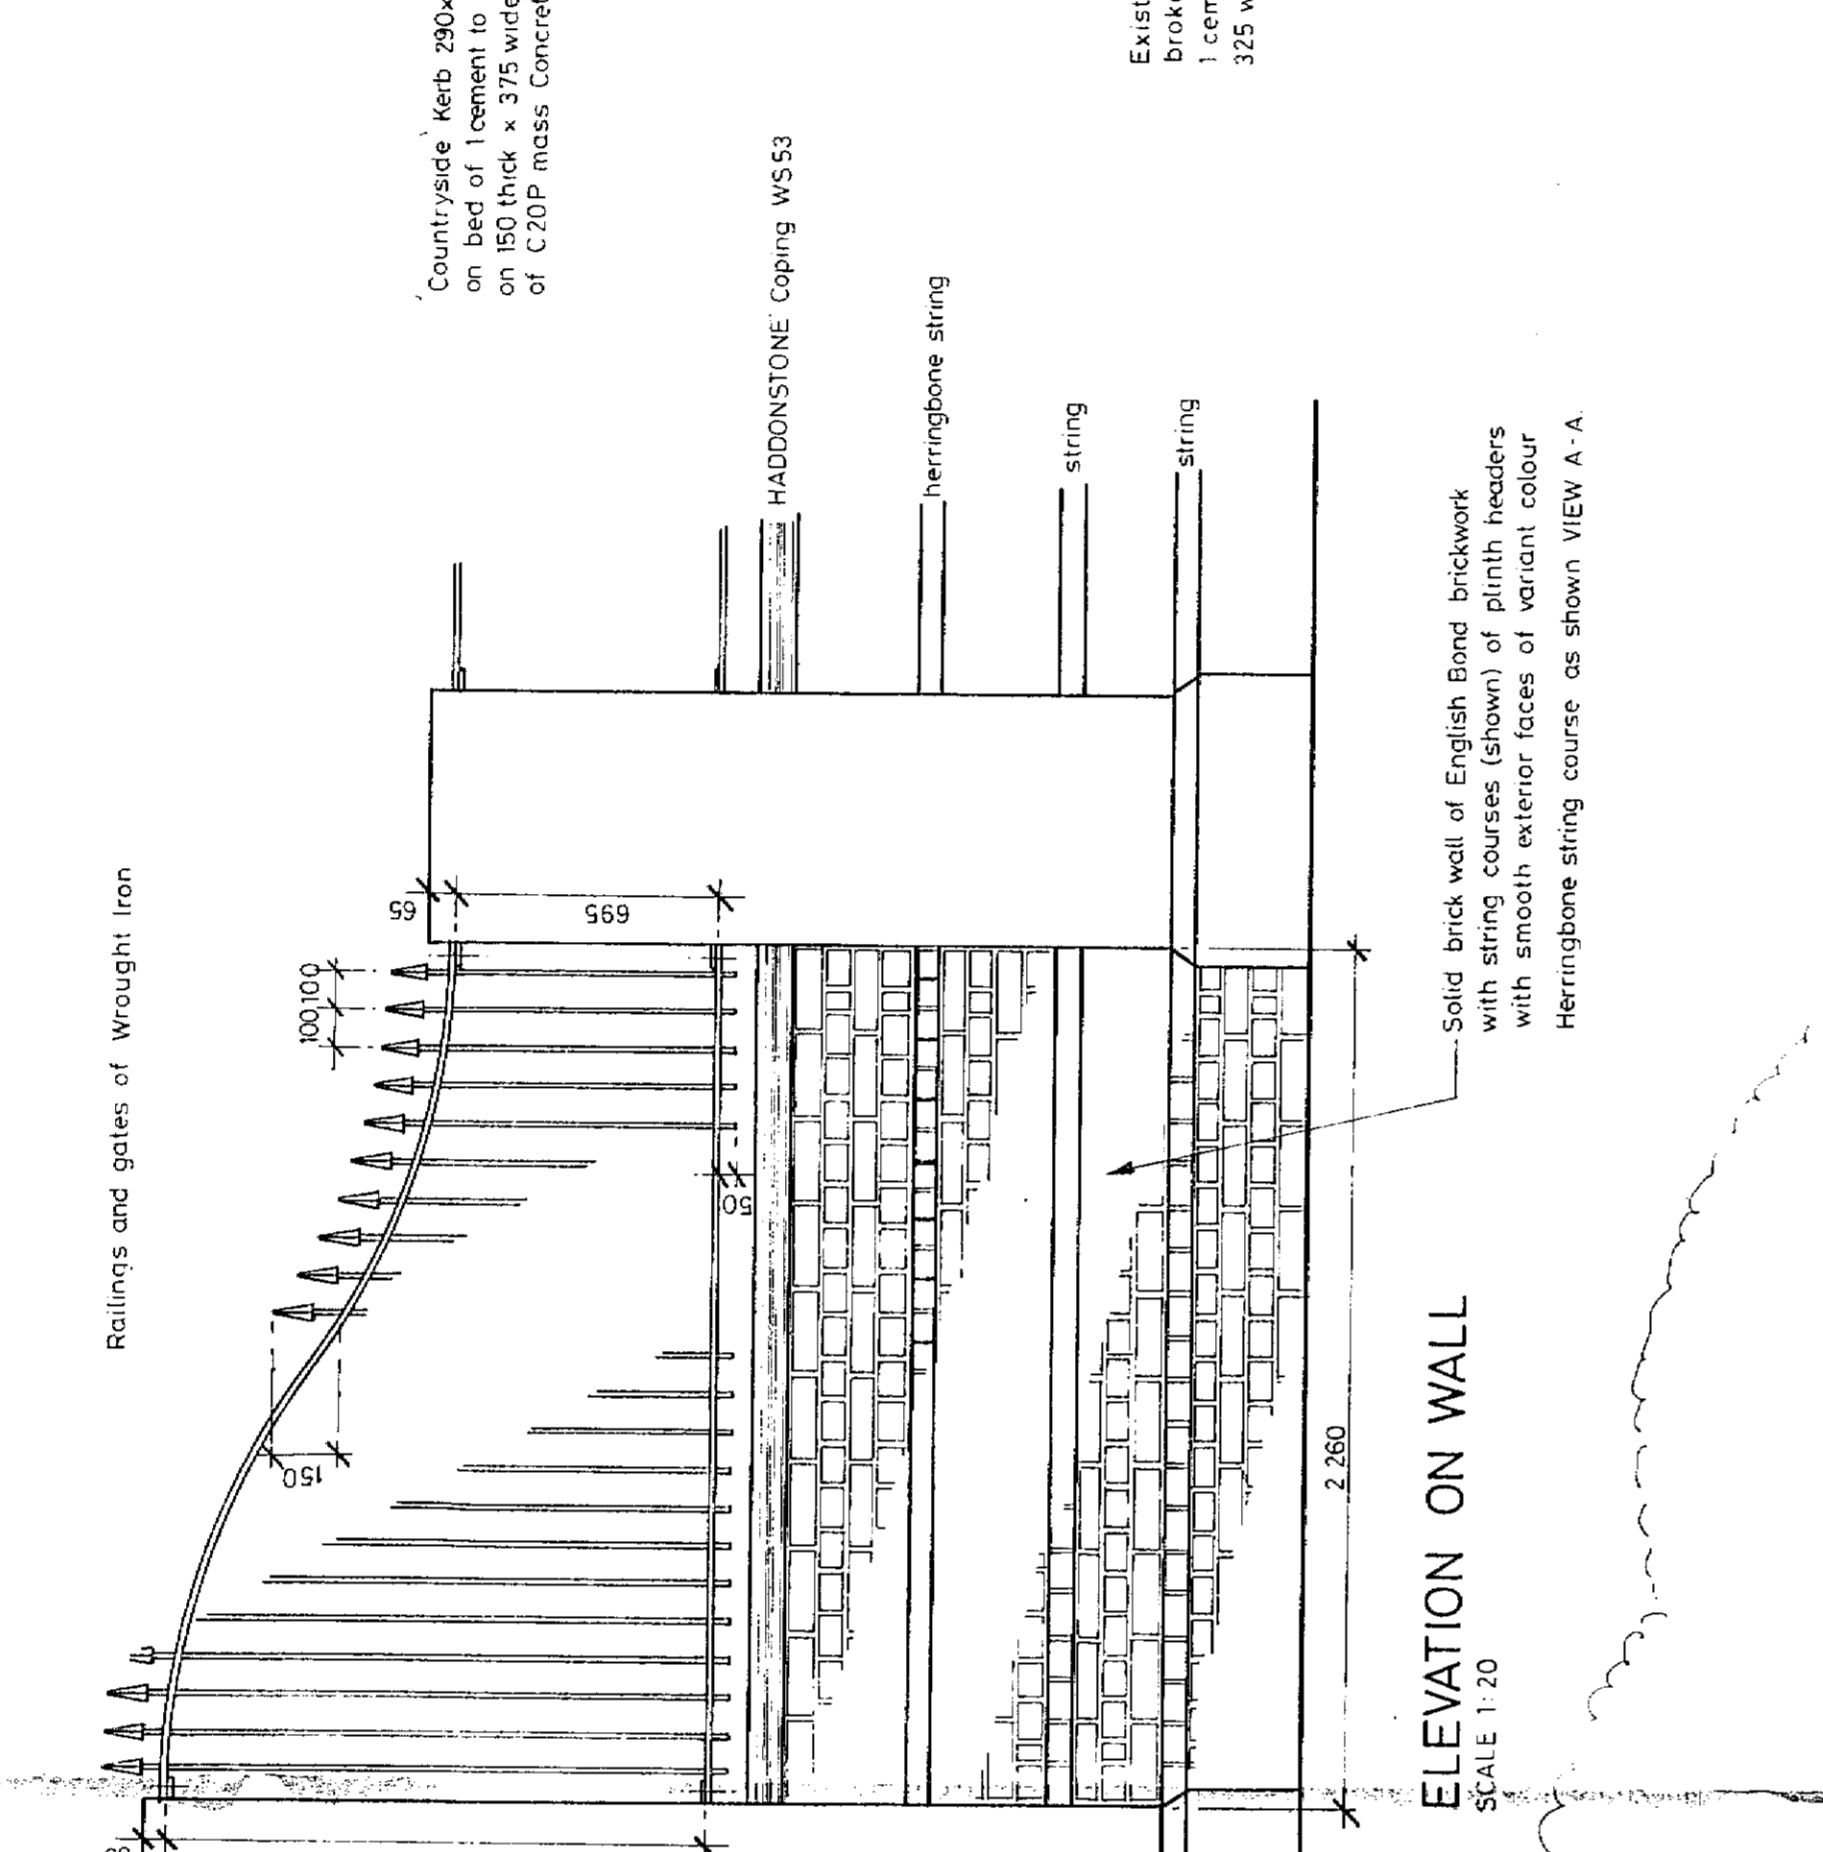


ELEVATION ON WALL

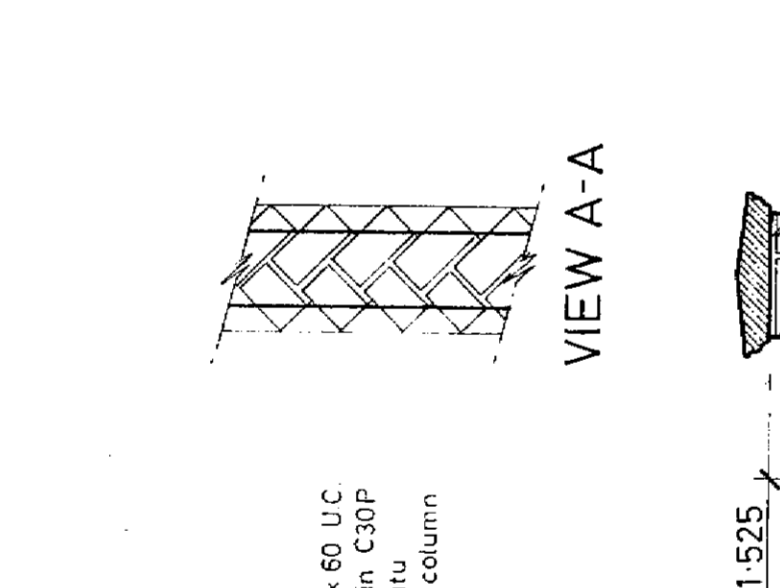


SECTION THRU WALL

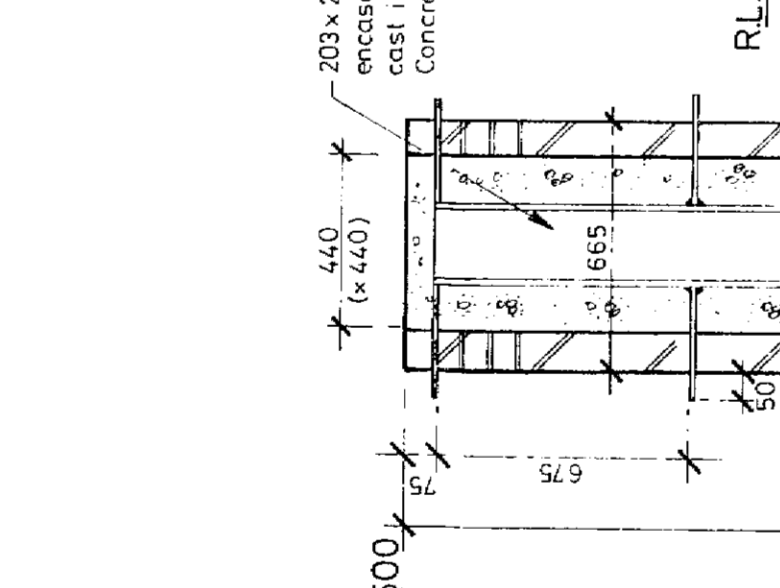


SECTION PIERS 5-12

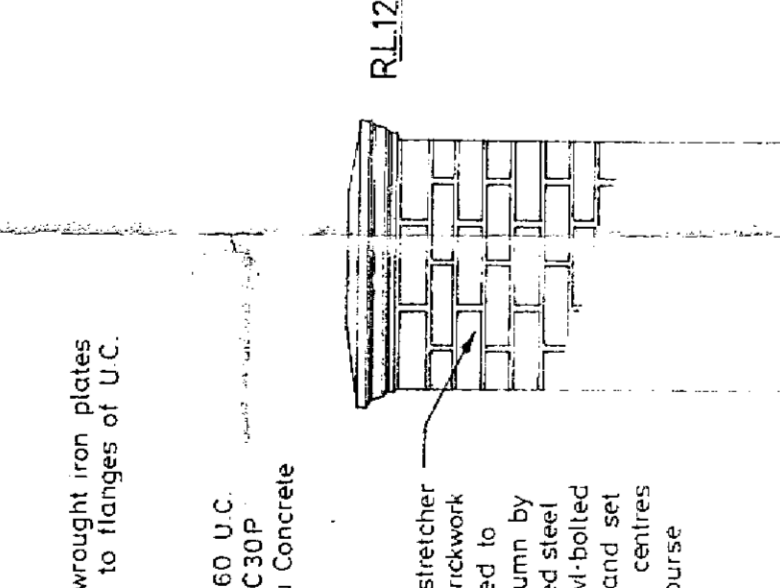


ELEVATION PIERS 5-12

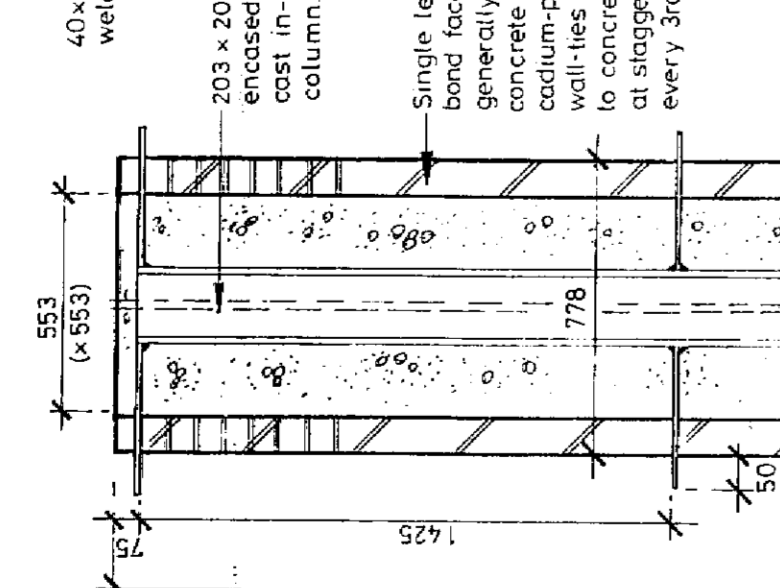


SECTION PIERS 1-4

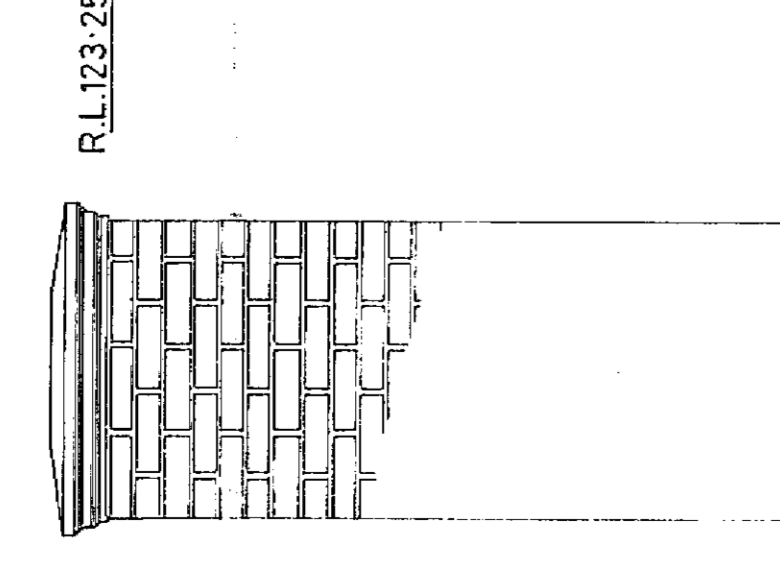


ELEVATION PIERS 1-4

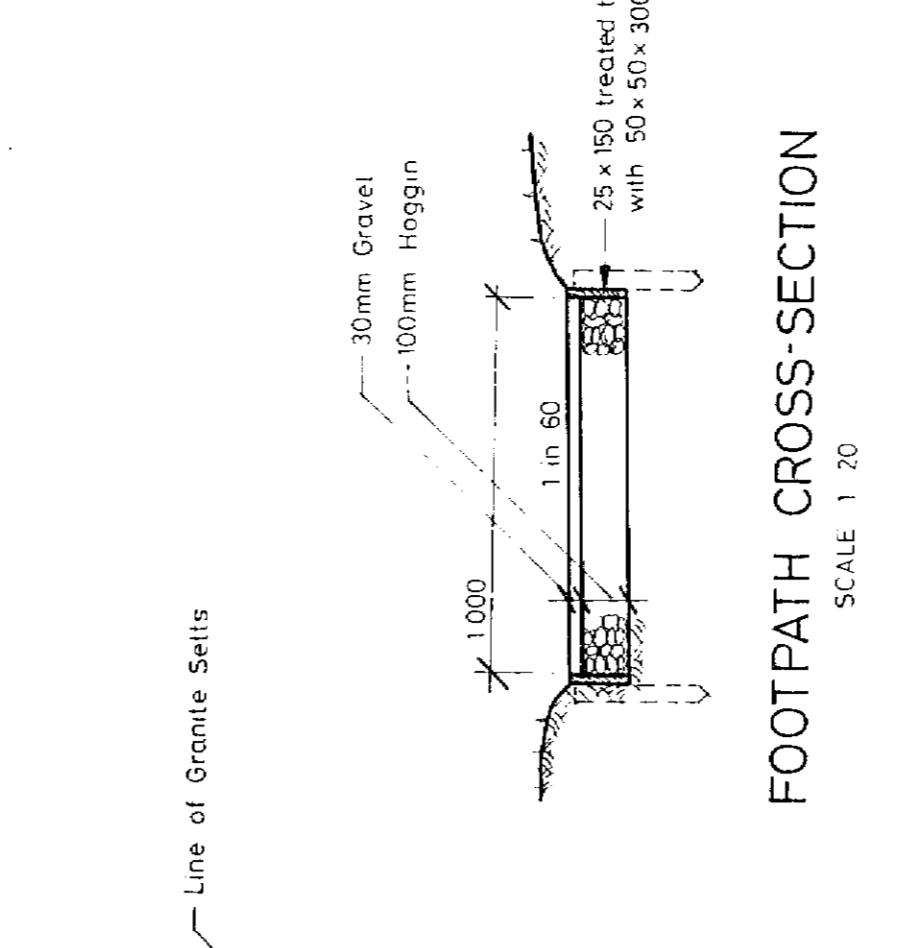


FOOTPATH CROSS-SECTION

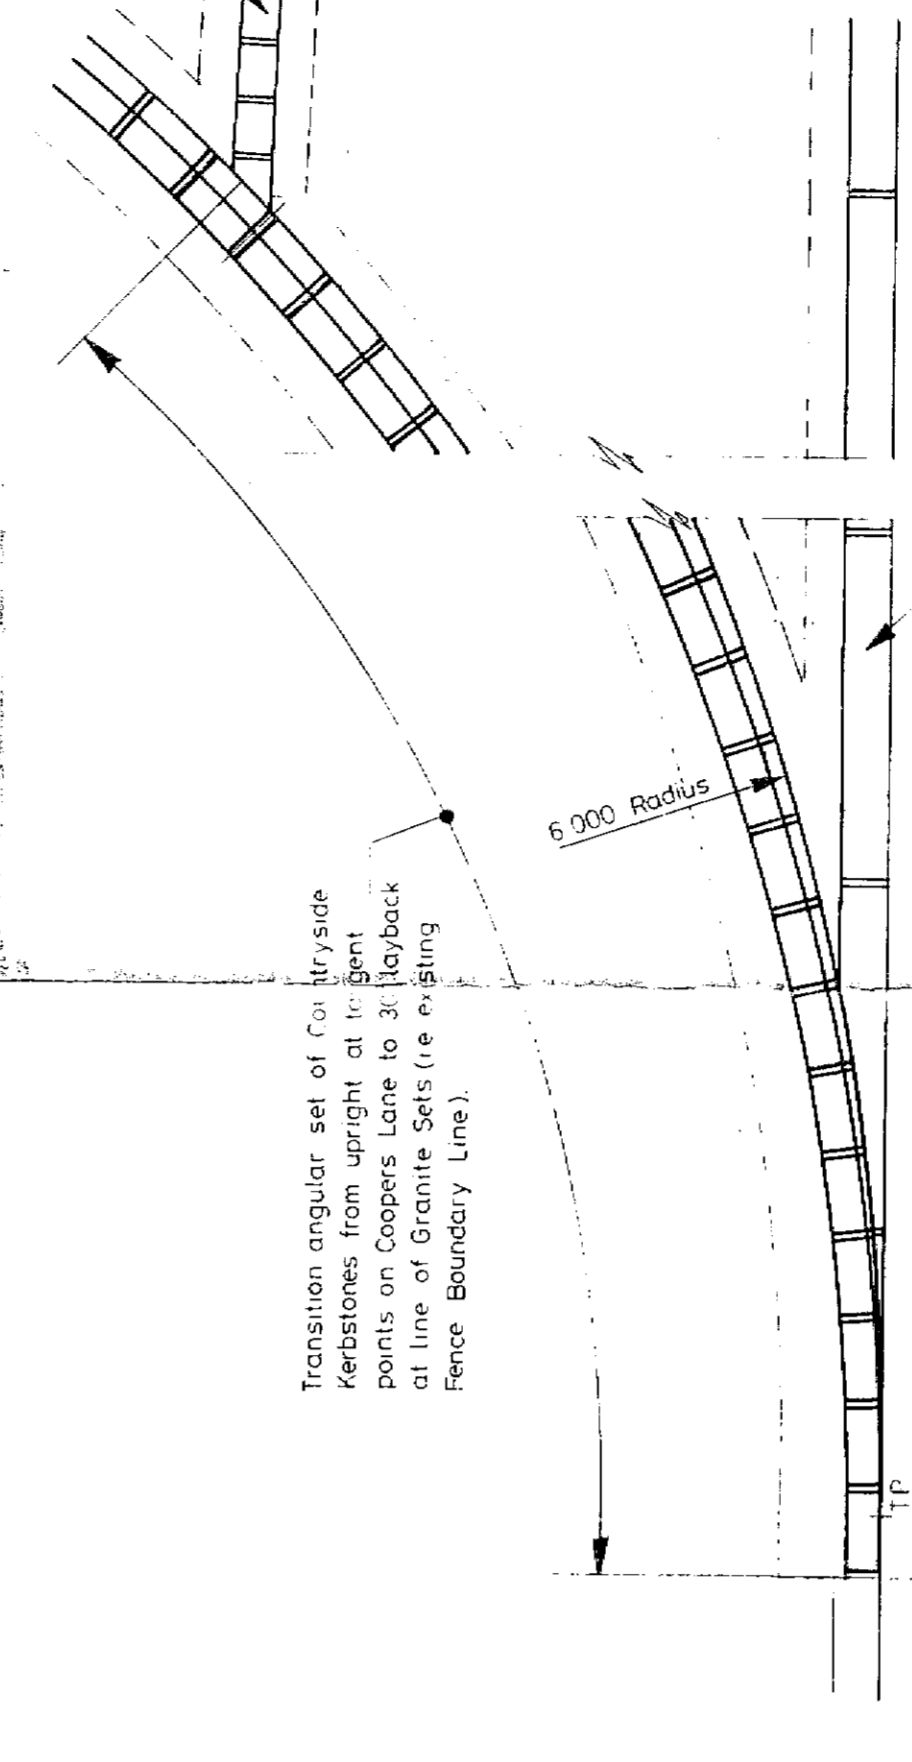


ENLARGED PLAN OF CORNER RETURN

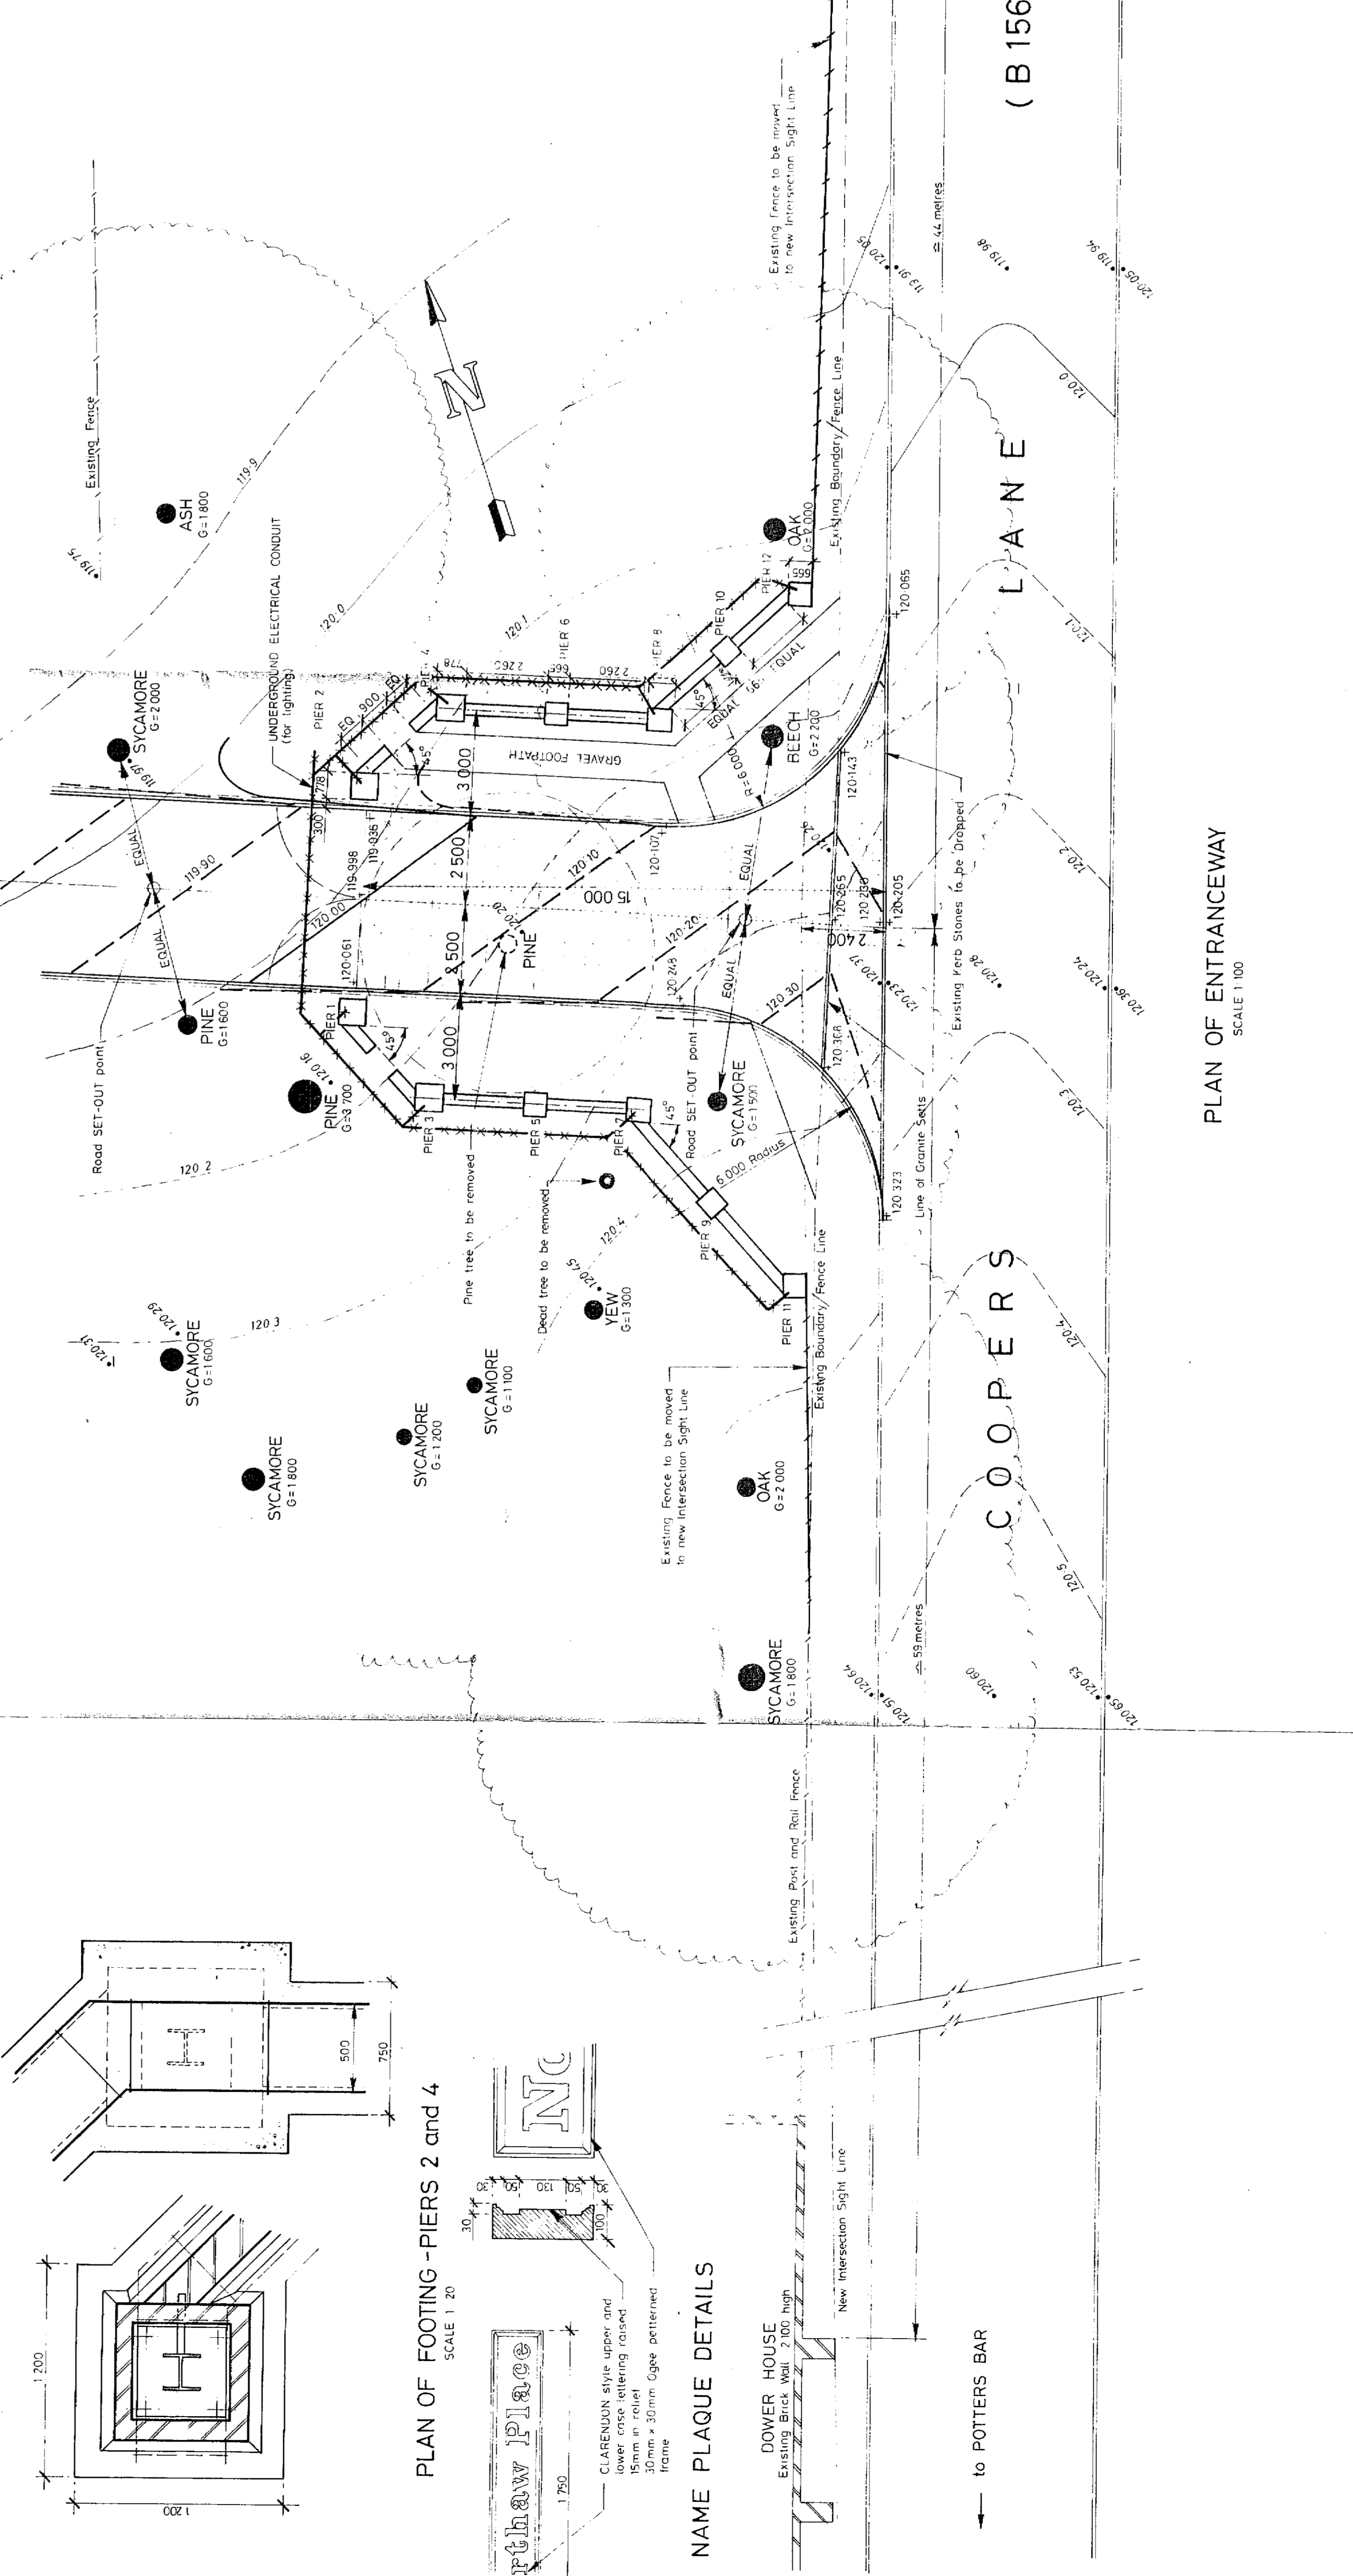


PLAN OF ENTRANCEWAY

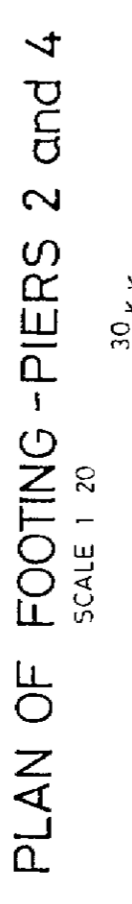

PLAN OF FOOTING - PIERS 2 and 4

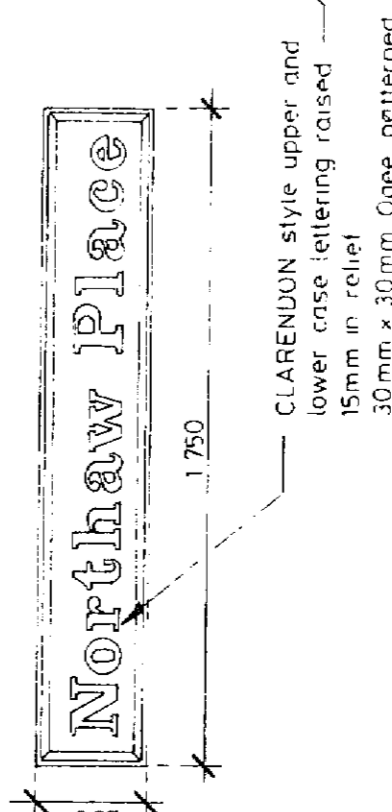

NAME PLAQUE DETAILS

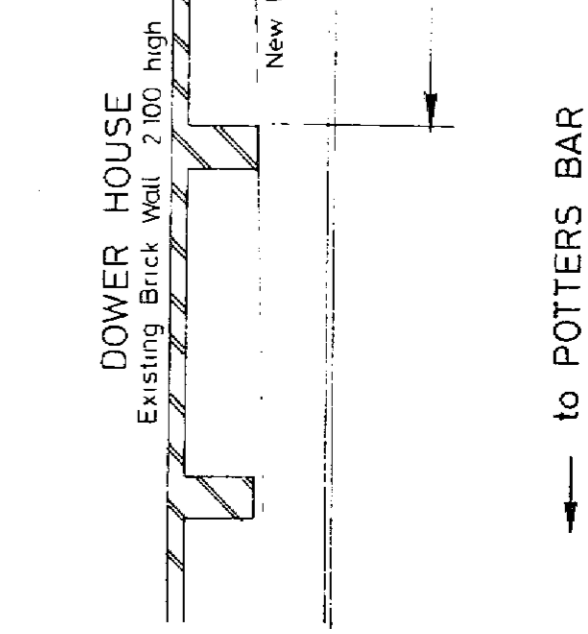

DOWER HOUSE

NOTES

- Levels were at the FINANCE SURVEY DATUM
- Existing spot levels shown thus -
- Existing contours shown thus -
- Design spot levels shown thus -
- Design contours shown thus -

REVISION	DATE	BY	DATE
PREPARED BY	DATE	BY	DATE
PROJECT	NORTHWAY PLACE, COOPERS LANE, NORTHAW, HERTS.		
DRAWING TITLE	PROPOSED MAIN ENTRANCEWAY, PLAN-ELEVATIONS-DETAILS		
ESSEXDON	HERTFORDSHIRE	AL9 6AT	TELE 28222
			FAX GROUP 2 AND 3 (0772) 73883
SCALE	DRAWING NO. H06/19		
1:50			
1:20			