



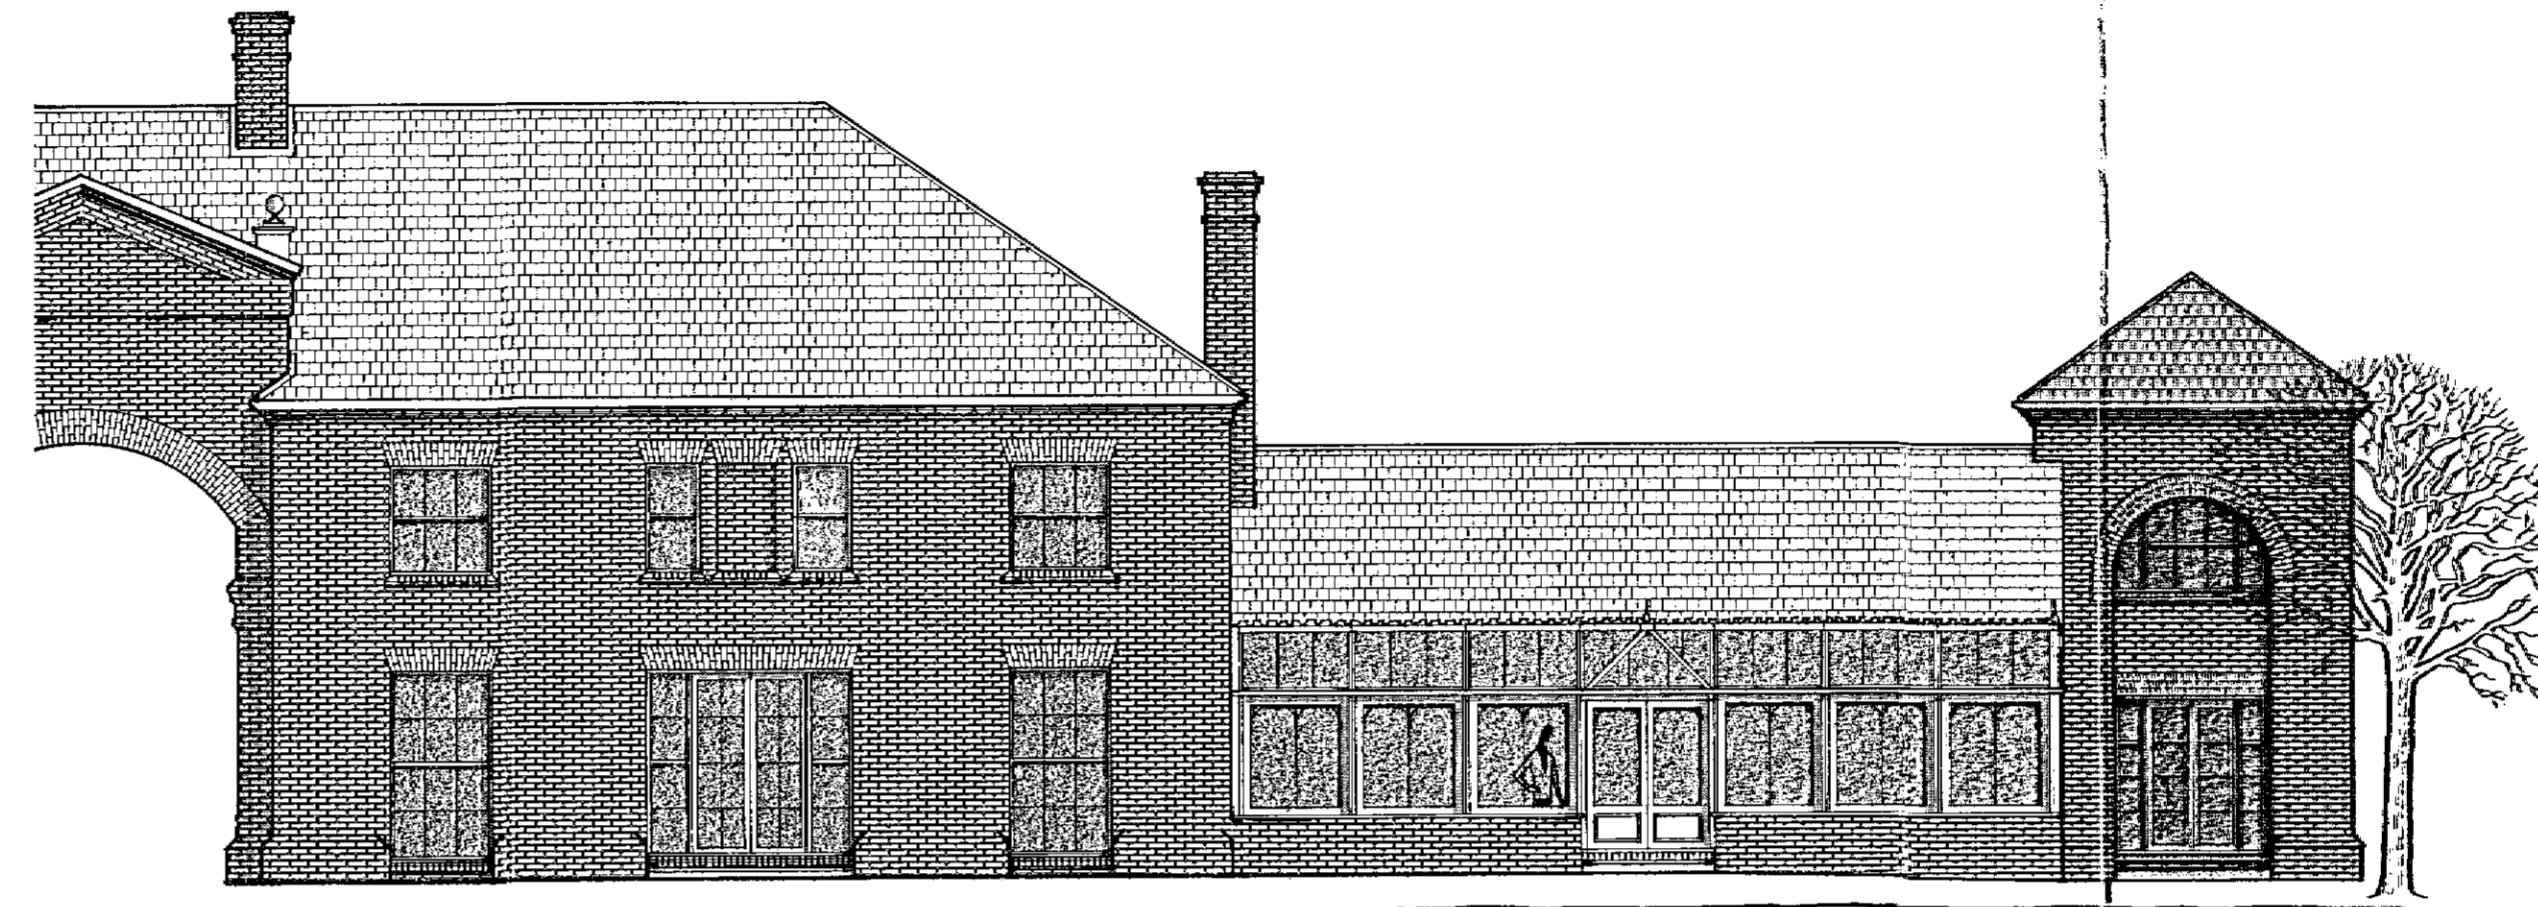


NORTH ELEVATION




SOUTH ELEVATION

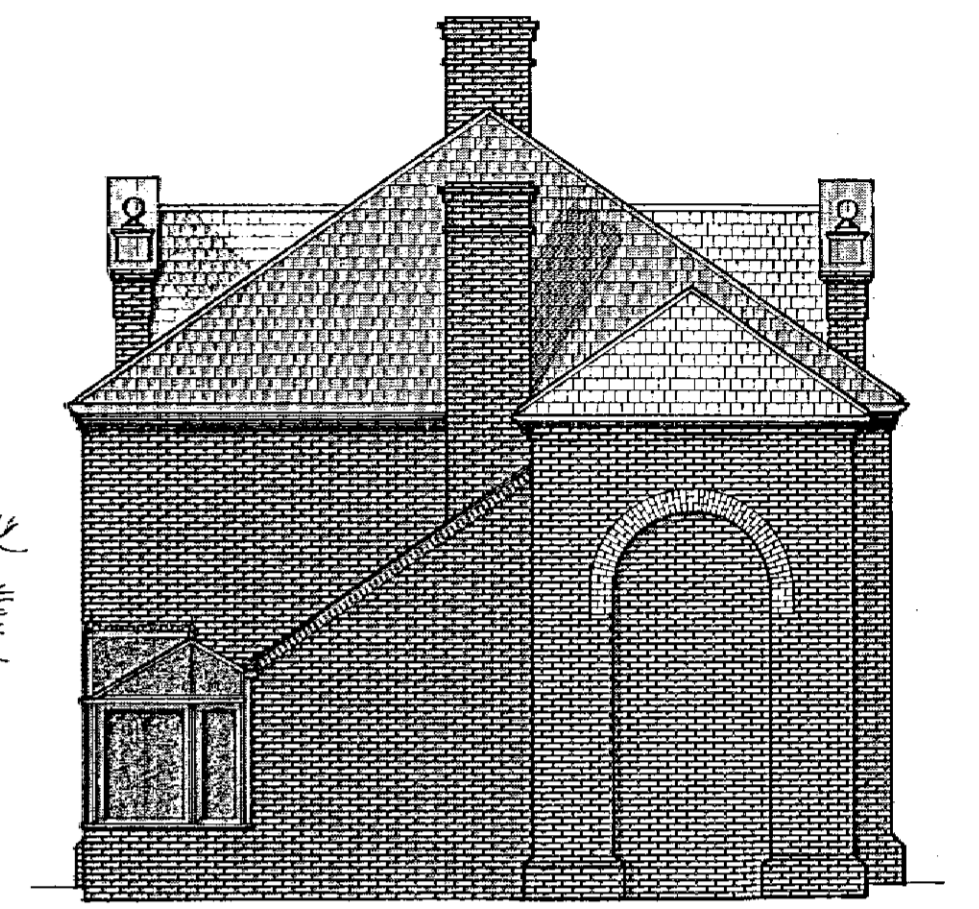

EAST ELEVATION

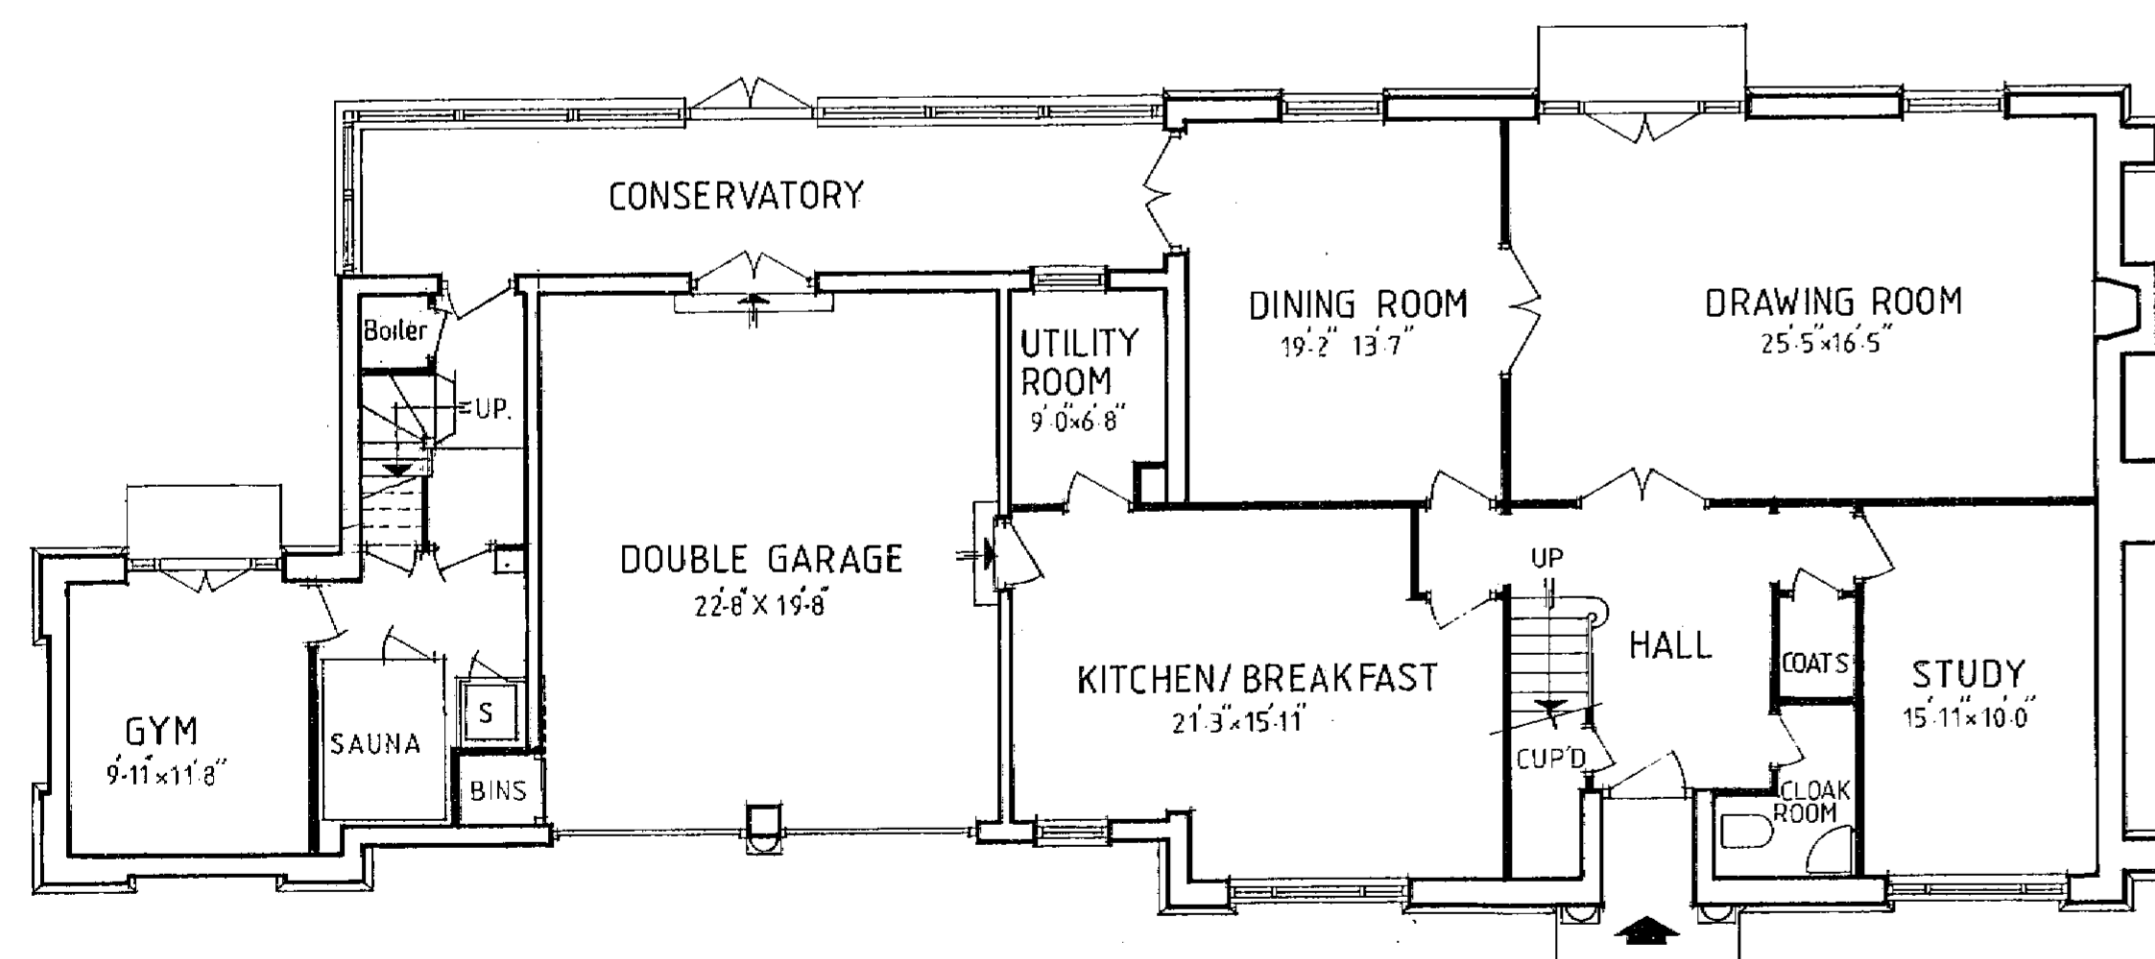

GROUND FLOOR PLAN

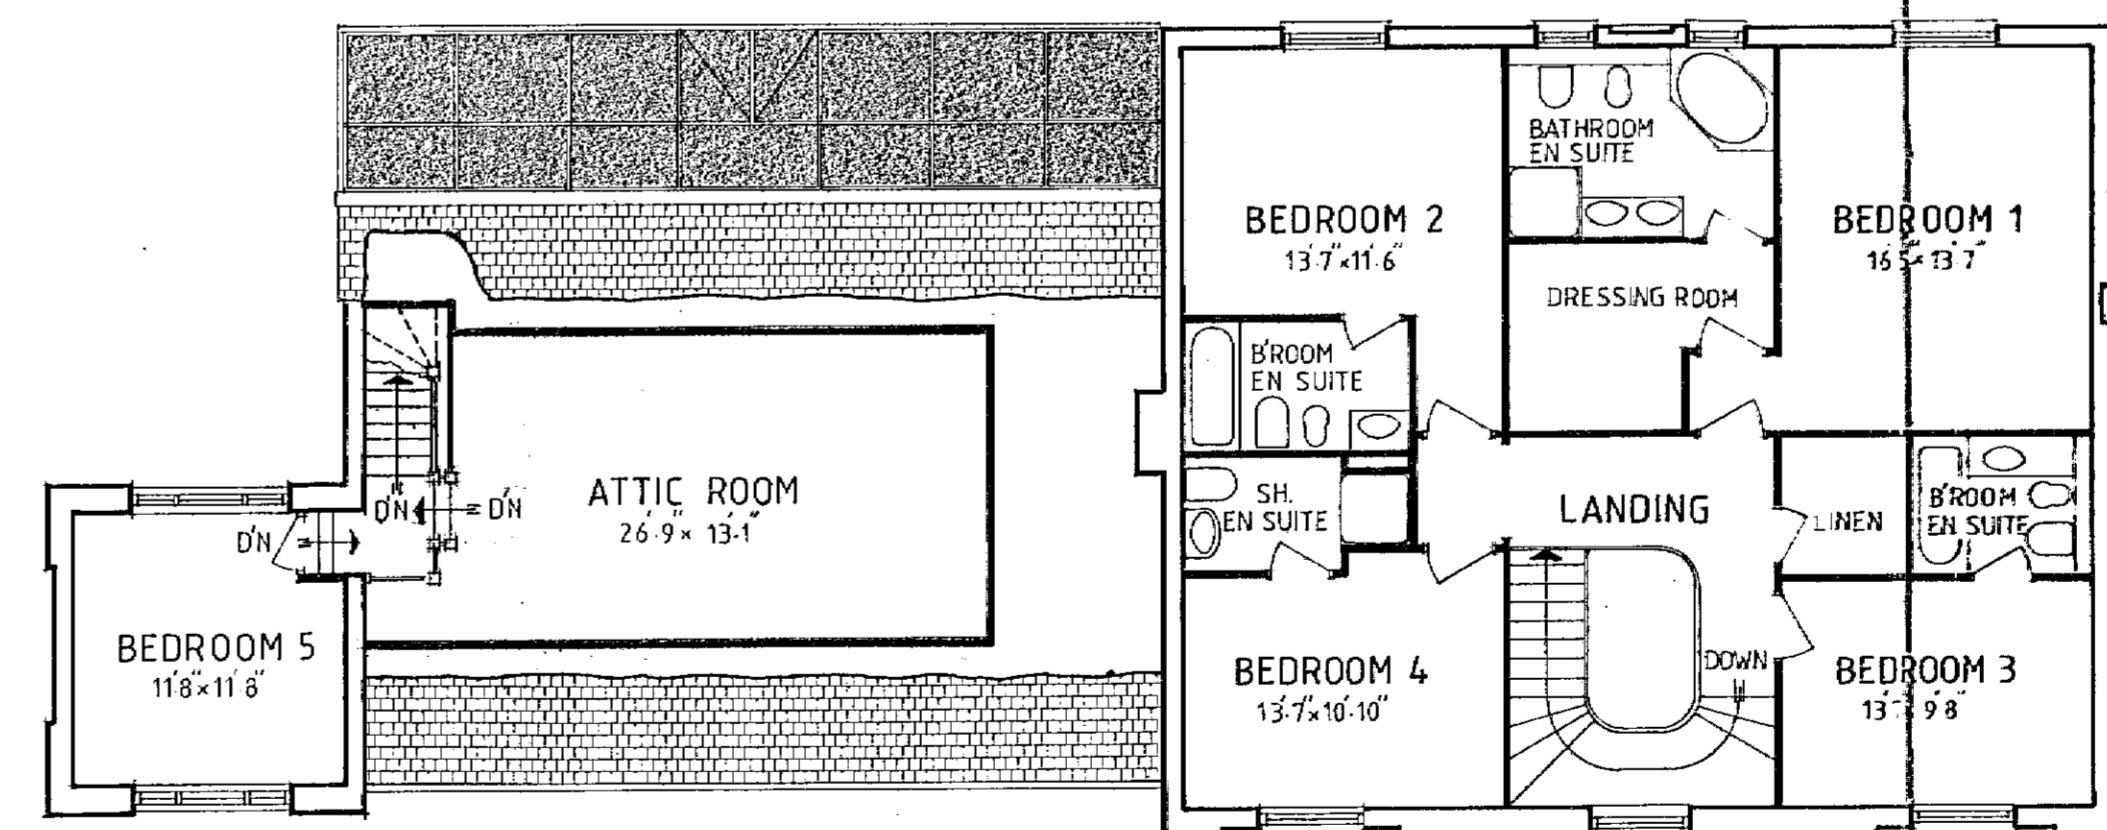

FIRST FLOOR PLAN

D.	20.5.88	SIZE OF GYMNASIUM AMENDED	K.G.D.
C.	5.5.88	ROOFS ADDED BEHIND PARAPET WALLS	K.G.D.
B.	27.4.88	DRG AMENDED	K.G.D.
REVISION	DATE	DETAILS	REV BY

PREPARED/CHECKED BY M. M. ABELKADER DATE MARCH 88

PROJECT NORTHAW PLACE NORTHAW HERTFORDSHIRE

NORTHAW PLACE  
NORTHAW  
HERTFORDSHIRE

DRAWING TITLE

HOUSE A



ESSENDON HERTFORDSHIRE AL9 6AT  
TEL HATFIELD (07072) 71111 TELEX 28222  
FAX GROUP 2 AND 3 (07072) 73043

SCALE	DRAWING No.	REVISION
1:100	H/36/200 D.	