

© Hitchins (Hatfield) Ltd 1987



This document and its information is supplied without liability for errors or omissions and no part may be reproduced, used or disclosed except as authorised by contract or other written permission.

Do not scale from this drawing. Architects to be notified of any discrepancies. Verify relevant details and dimensions at the job before commencing work or preparing shop drawings.

Any works shall comply with Building Regulations, Service Authorities and relevant Codes of Practices.

All products to be applied or installed in strict accordance with Manufacturer's printed detail.

No site variation will be permitted without written confirmation from Head Office.

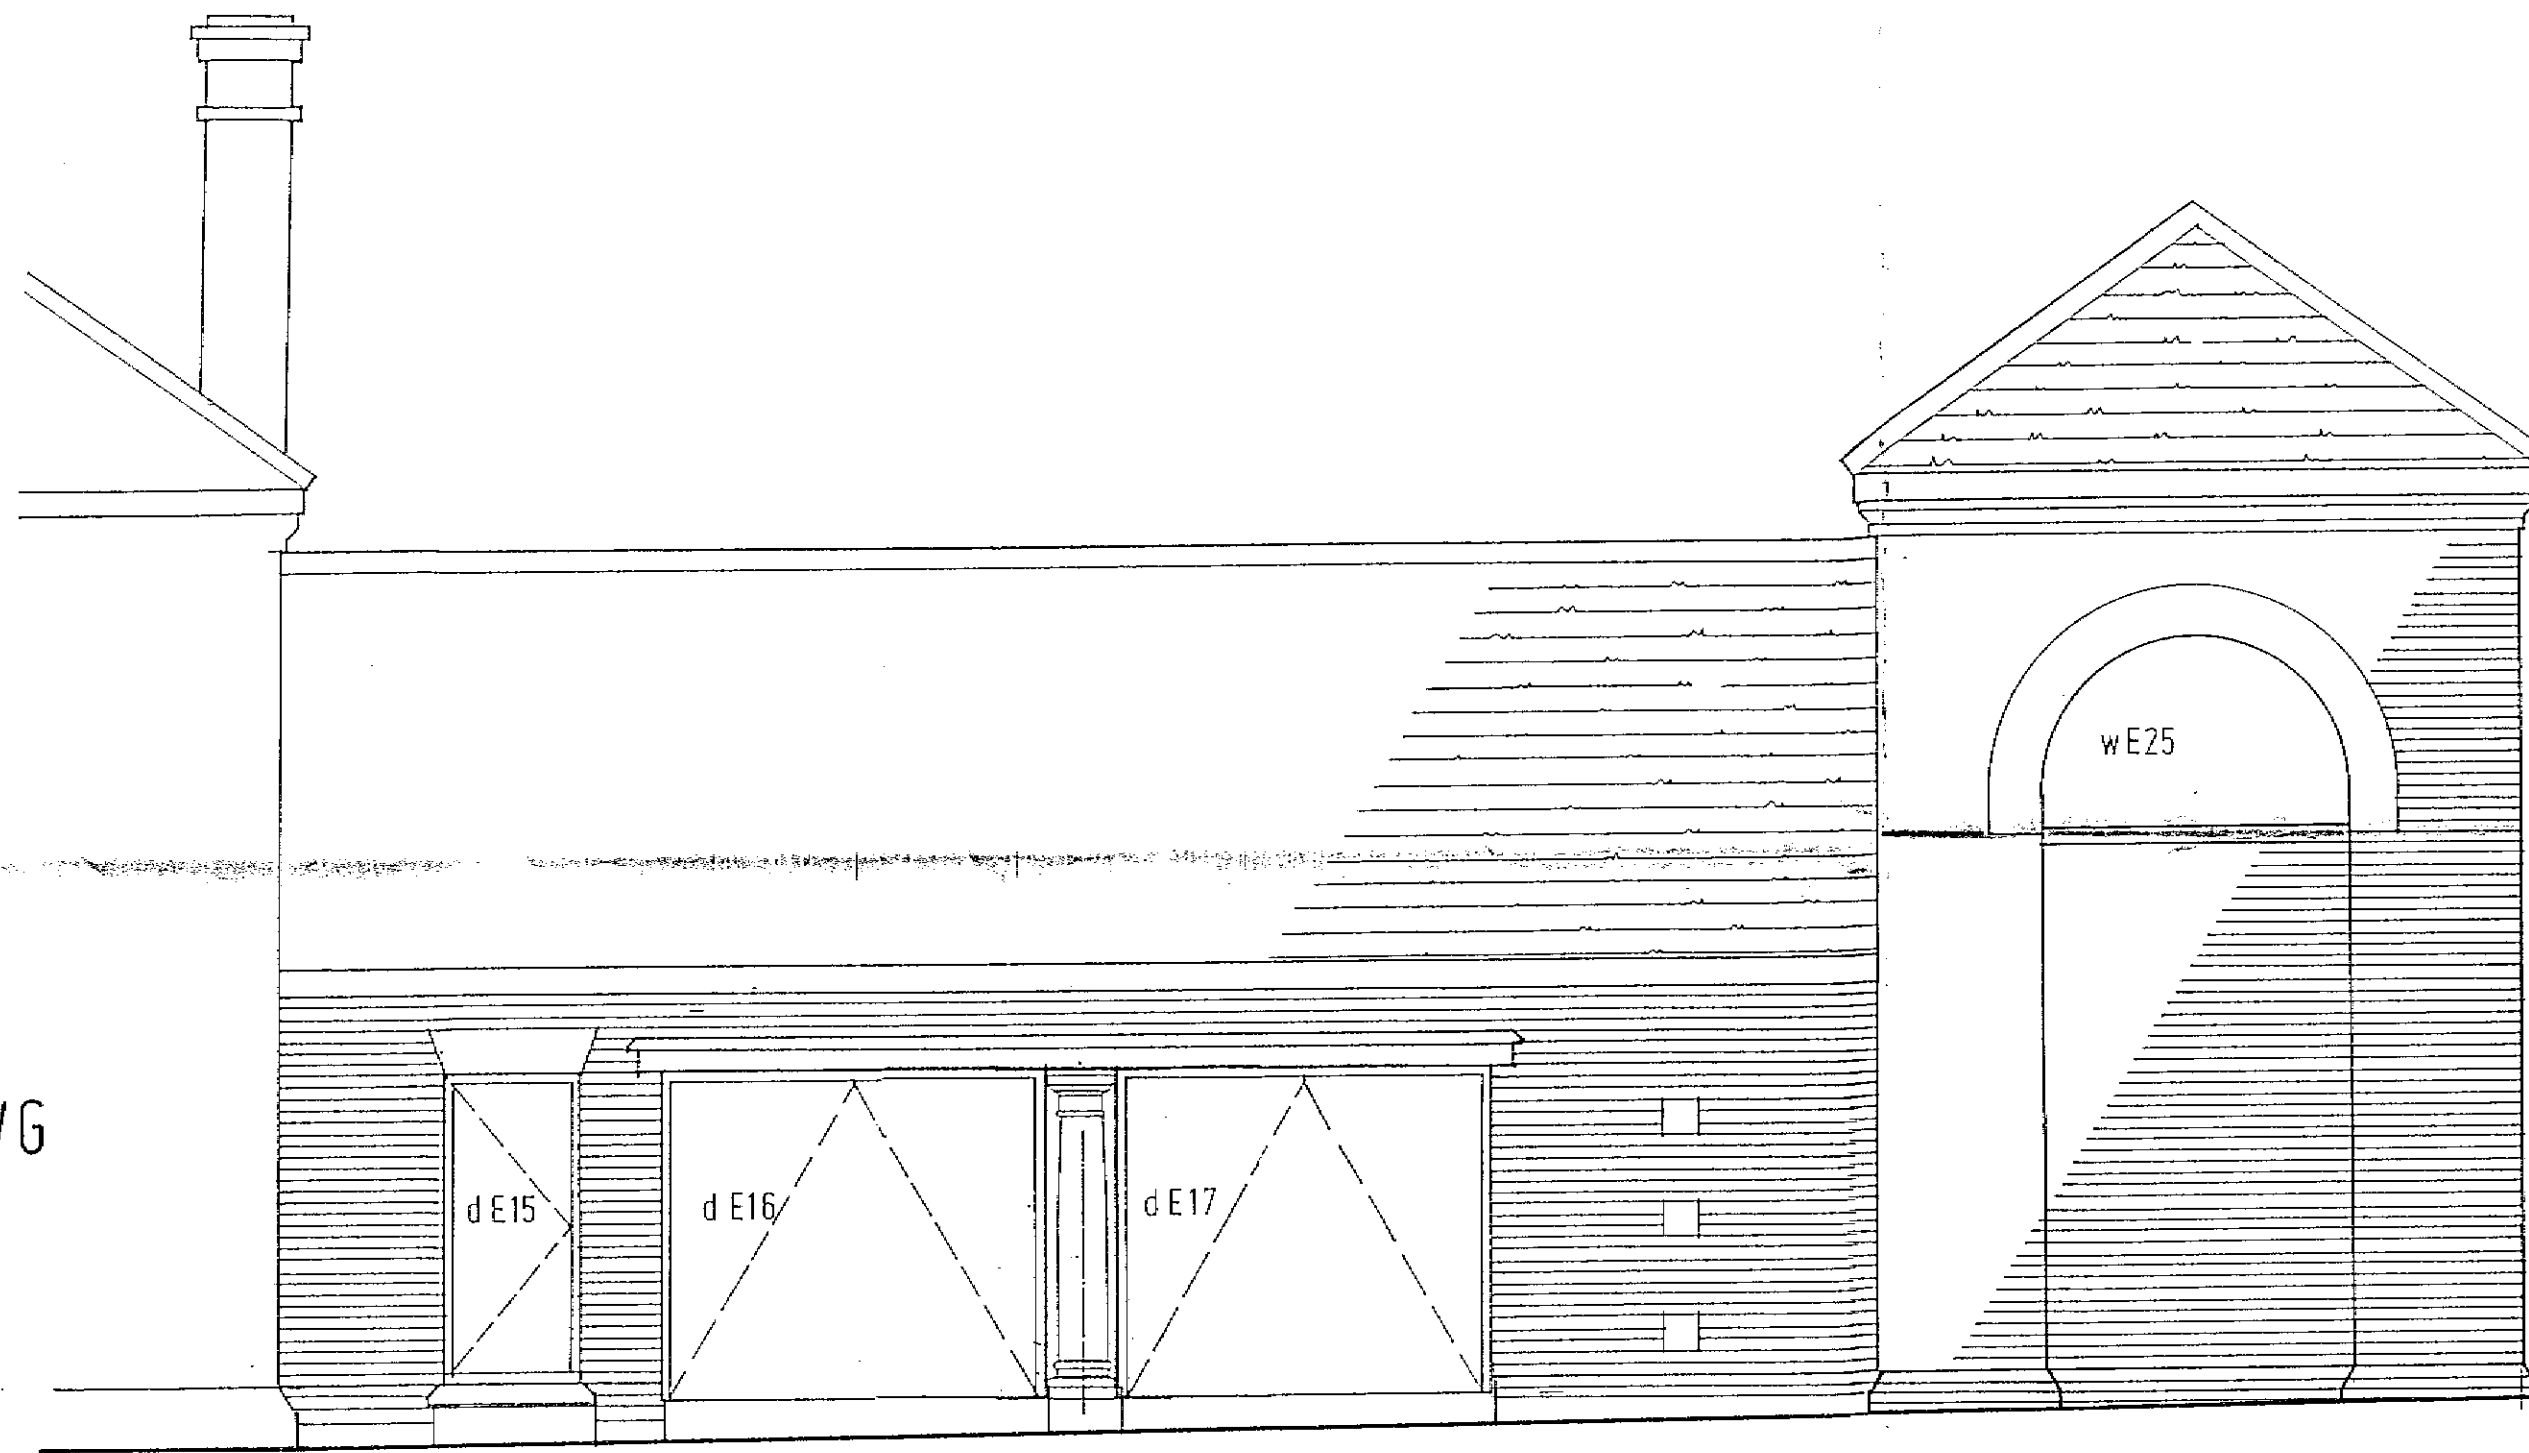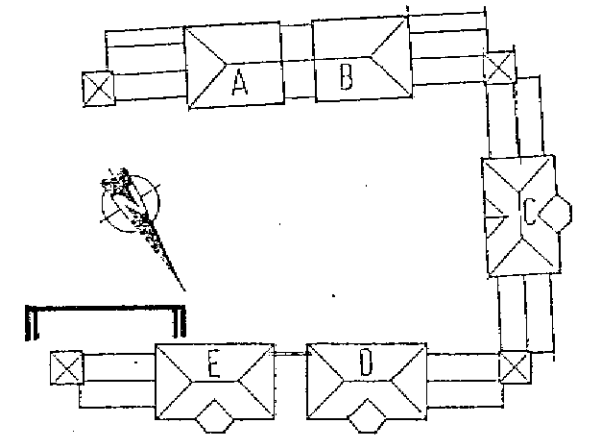

EAST ELEVATION OF  
BLOCK E GAZEBO  
SIMILAR

First Floor  
Finished Floor level  
116.775

Ground Floor  
Ceiling level  
116.550

Ground Floor  
Finished Floor level  
114.100

SEE DRWG  
H36/78

PRELIMINARY 14.9.87

REVISED BY	DATE	DETAILS	DATE	BY
PROJECT				
NORTHAW PLACE				
DRAWING TITLE				
BLOCK E part south elevation				
<b>HITCHINS</b>				
ESSENDON HERTFORDSHIRE AL3 5AT TEL: HATFIELD (0477) 71111 TELEX 28222 FAX GROUP 2 AND 3 (0477) 70003				
SCALE	DRAWING No.	REVISION		
1:50	H36/79			