
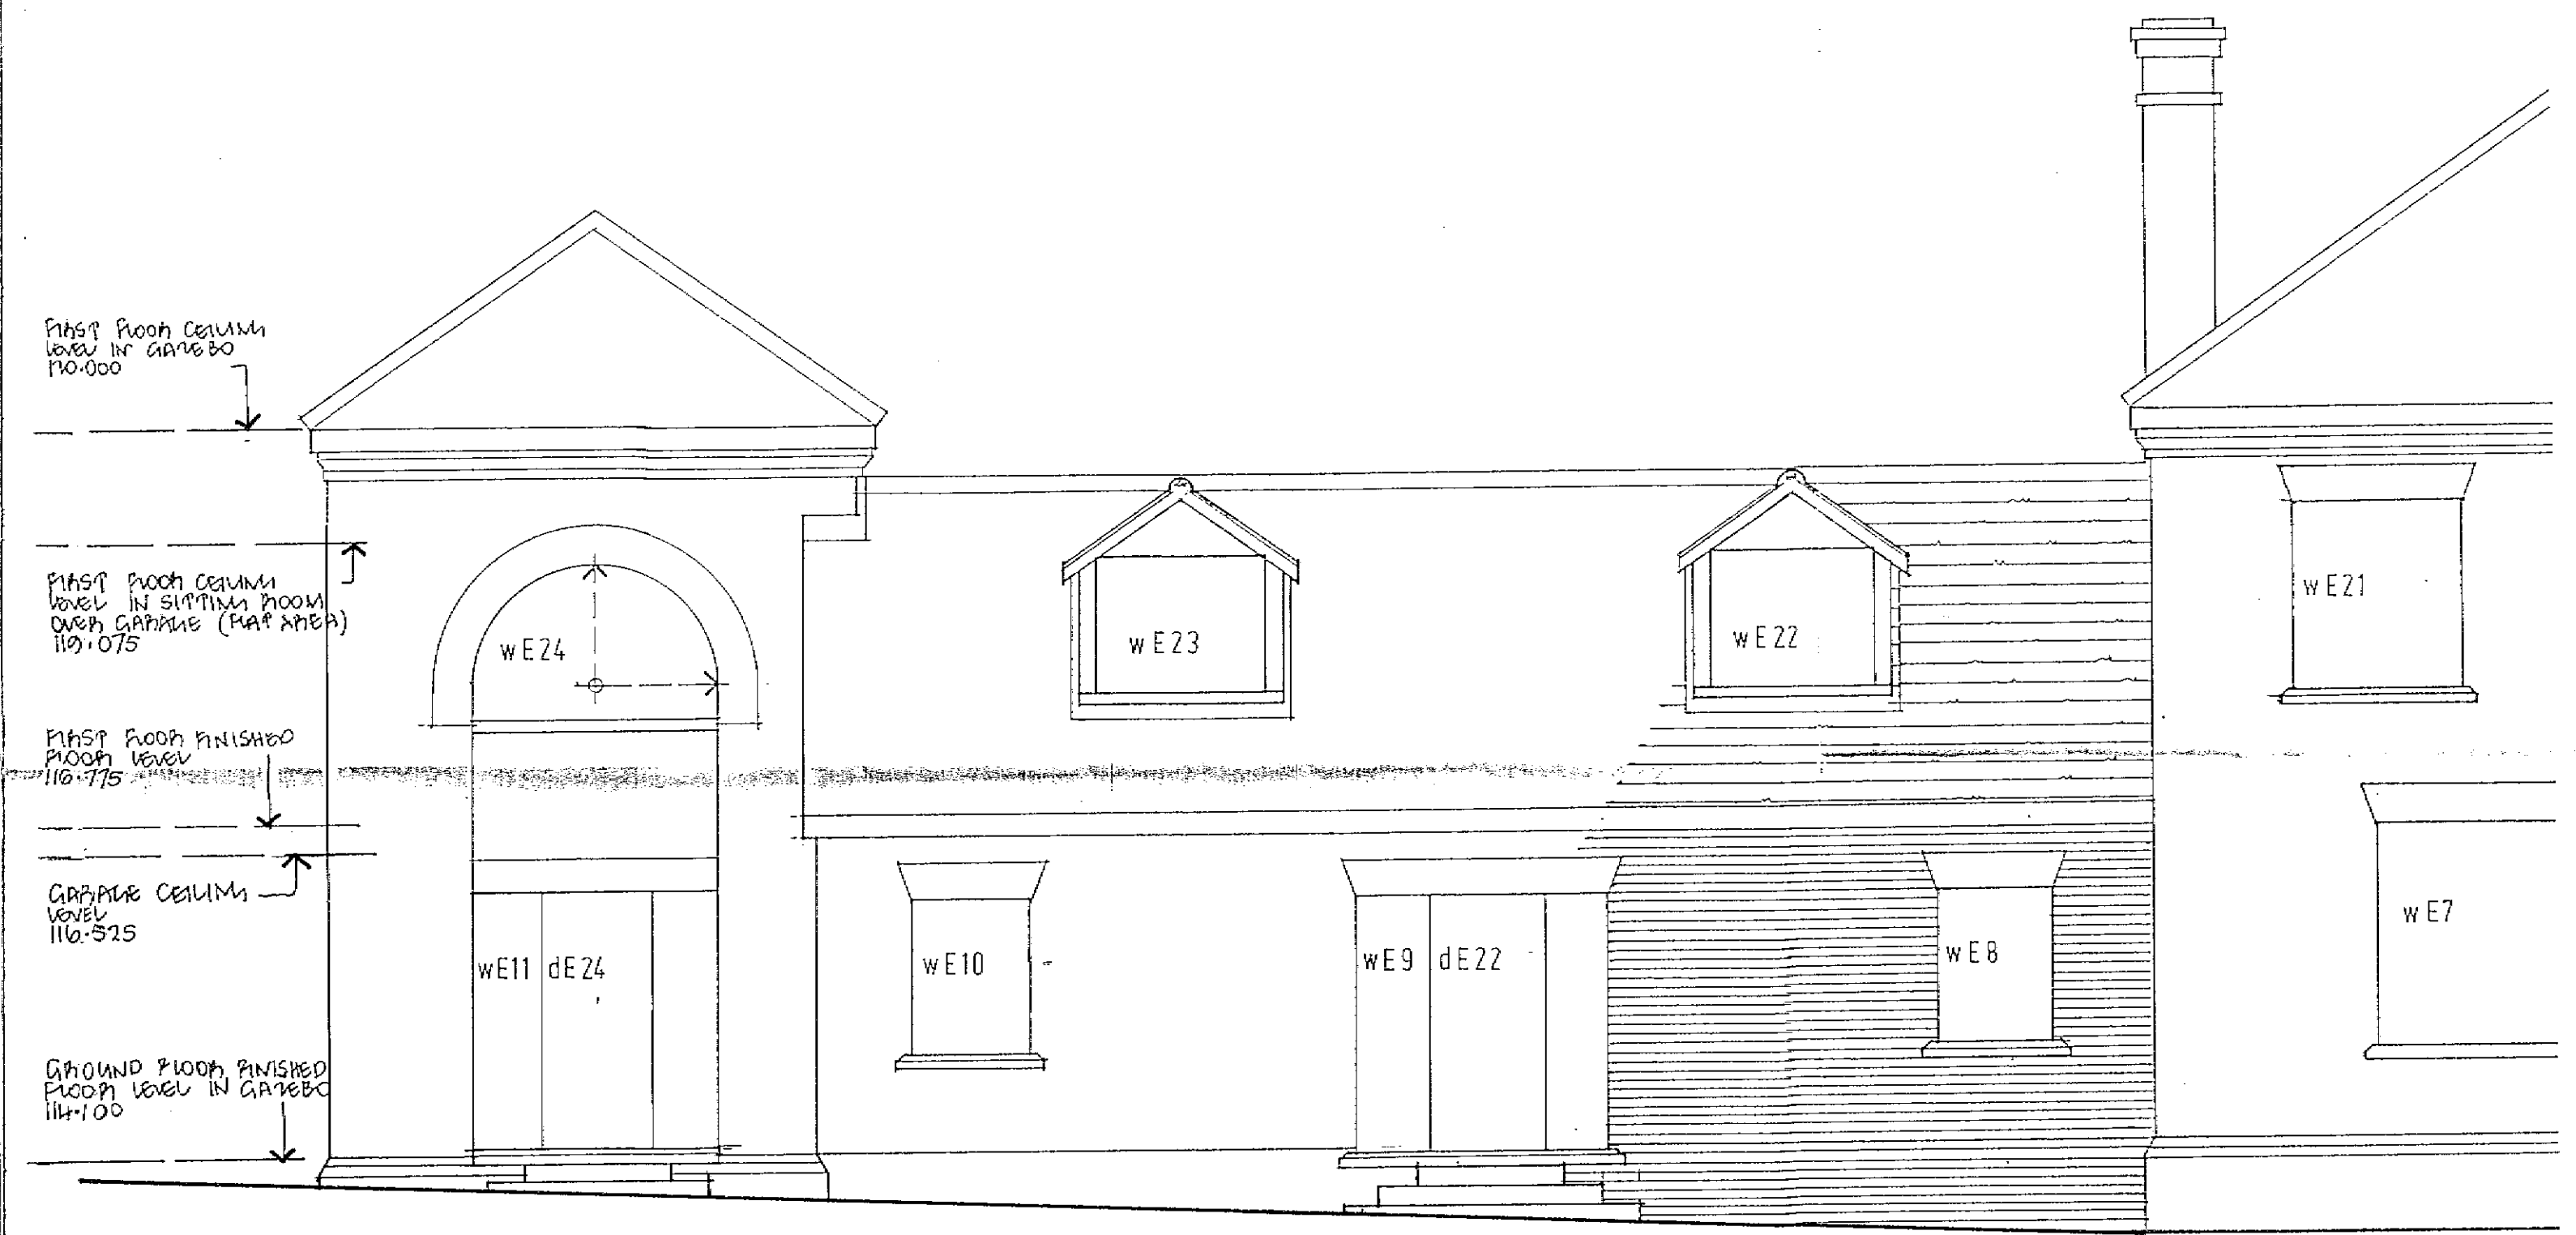


© Hitchens (Hatfield) Ltd 1987
 This document and its information is supplied without liability for errors or omissions and no part may be reproduced, used or disclosed except as authorised by contract or other written permission.
 Do not scale from this drawing. Architects to be notified of any discrepancies.
 Verify relevant details and dimensions at the job before commencing work or preparing shop drawings.
 Any works shall comply with Building Regulations, Service Authorities and relevant Codes of Practices.
 All products to be applied or installed in strict accordance with Manufacturer's printed detail.
 No site variation will be permitted without written confirmation from Head Office.

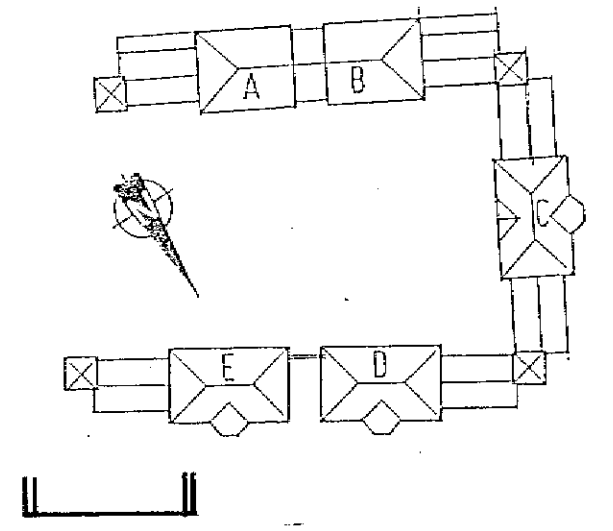

SEE DRWG
H36/81

PRELIMINARY 23.9.87

REVISION	DATE	DETAILS	DATE	REV BY
PREPARED/CHECKED BY				
PROJECT				
NORTHAW PLACE				
DRAWING TITLE				
BLOCK E part north elevation				
HITCHINS				
ESSENDON HERTFORDSHIRE ALB 5AT TEL. HATFIELD (0475) 31111 TELEX 28722 FAX GROUP 2 AND 3 (0475) 72003				
SCALE	DRAWING NO.			REVISION
1:50	N36/80			