
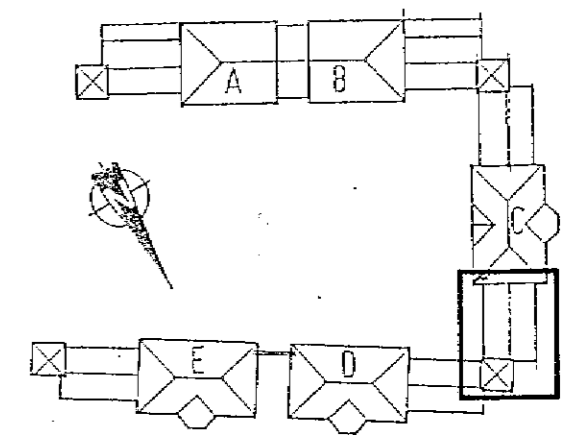


© Hitchins (Hatfield) Ltd 1987
 This document and its information is supplied without liability for errors or omission and no part may be reproduced, used or disclosed except as authorised by contract or other written permission.
 Do not scale from this drawing. Architects to be notified of any discrepancies. Verify relevant details and dimensions at the job before commencing work or preparing shop drawings.
 Any works shall comply with Building Regulations, Service Authorities and relevant Codes of Practices.
 All products to be applied or installed in strict accordance with Manufacturer's printed detail.
 No site variation will be permitted without written confirmation from Head Office.

SEE DRAWING H36/53

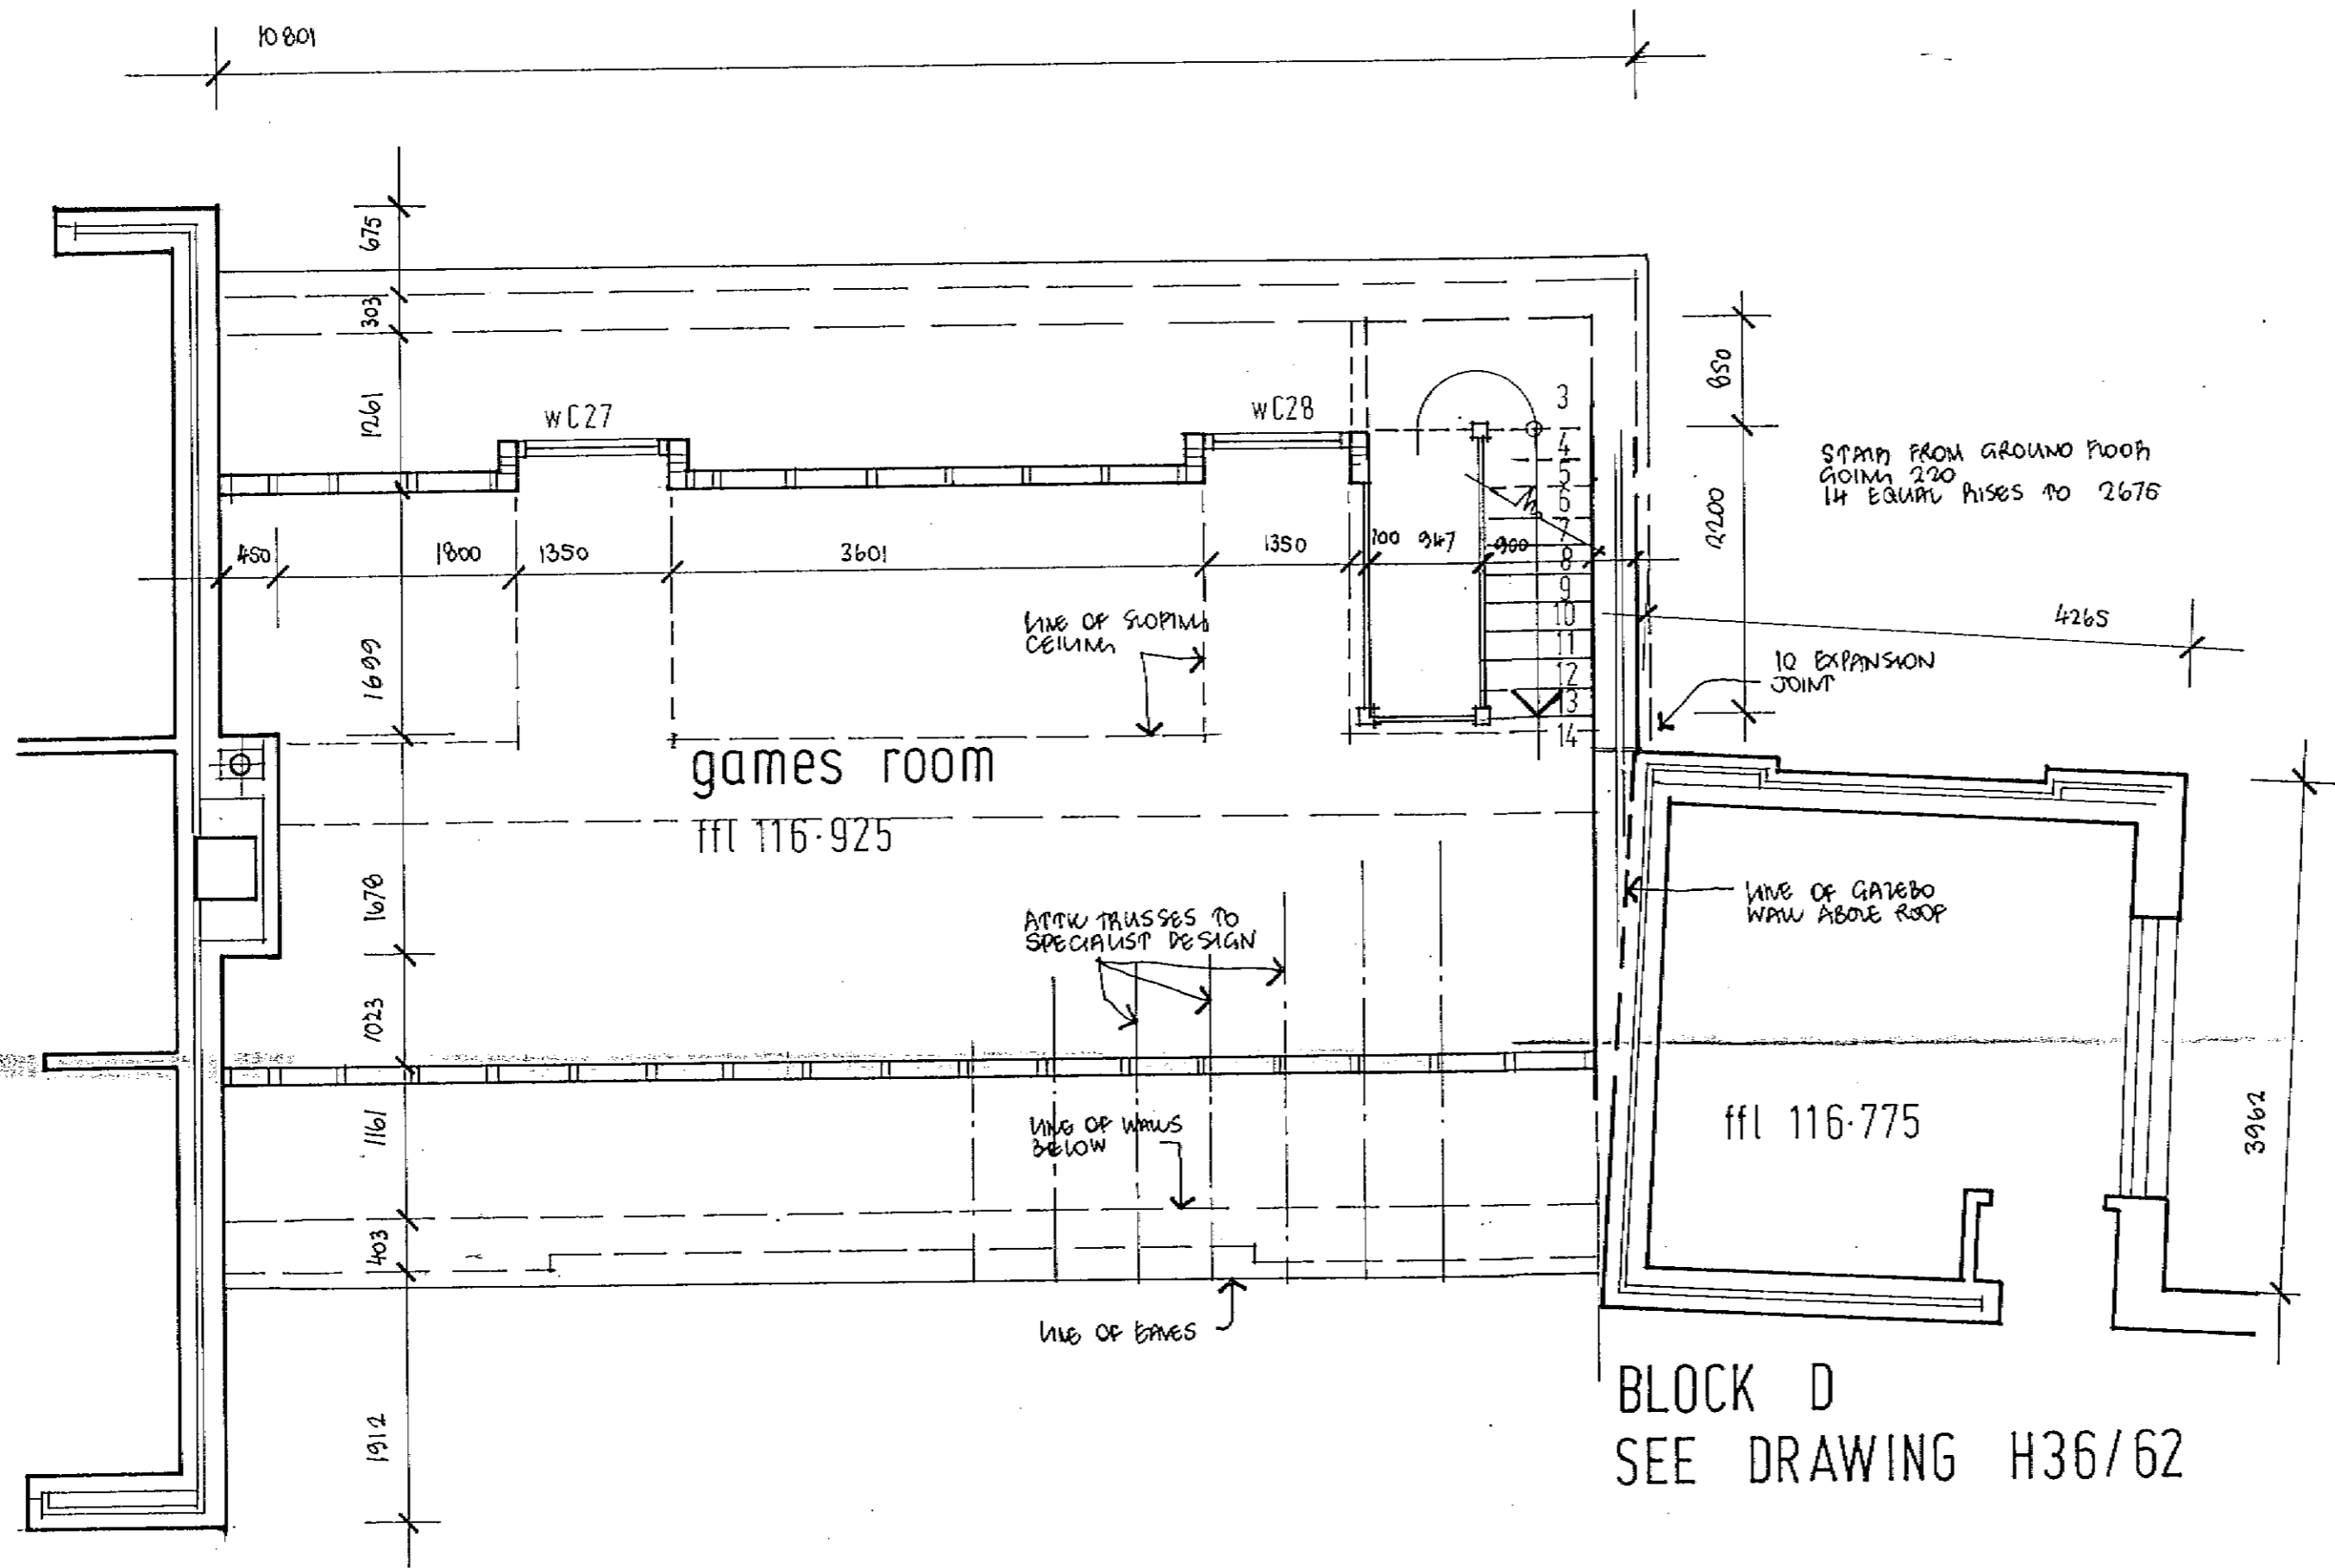

BLOCK D
 SEE DRAWING H36/62

PRELIMINARY 15.9.87

REVISION	DATE	DETAILS	REV BY
PREPARED/DESKED BY			DATE
PROJECT			
NORTHAW PLACE			
DRAWING TITLE			
BLOCK C part first floor plan			
HITCHINS			
ESSENDON HERTFORDSHIRE AL3 8AT TEL. HATHFIELD (0707) 21111 FAX (0707) 2222 FAX GROUP 2 AND 3 (0707) 23007			
SCALE	DRAWING NO.	REVISION	
1:50	H36/54		