
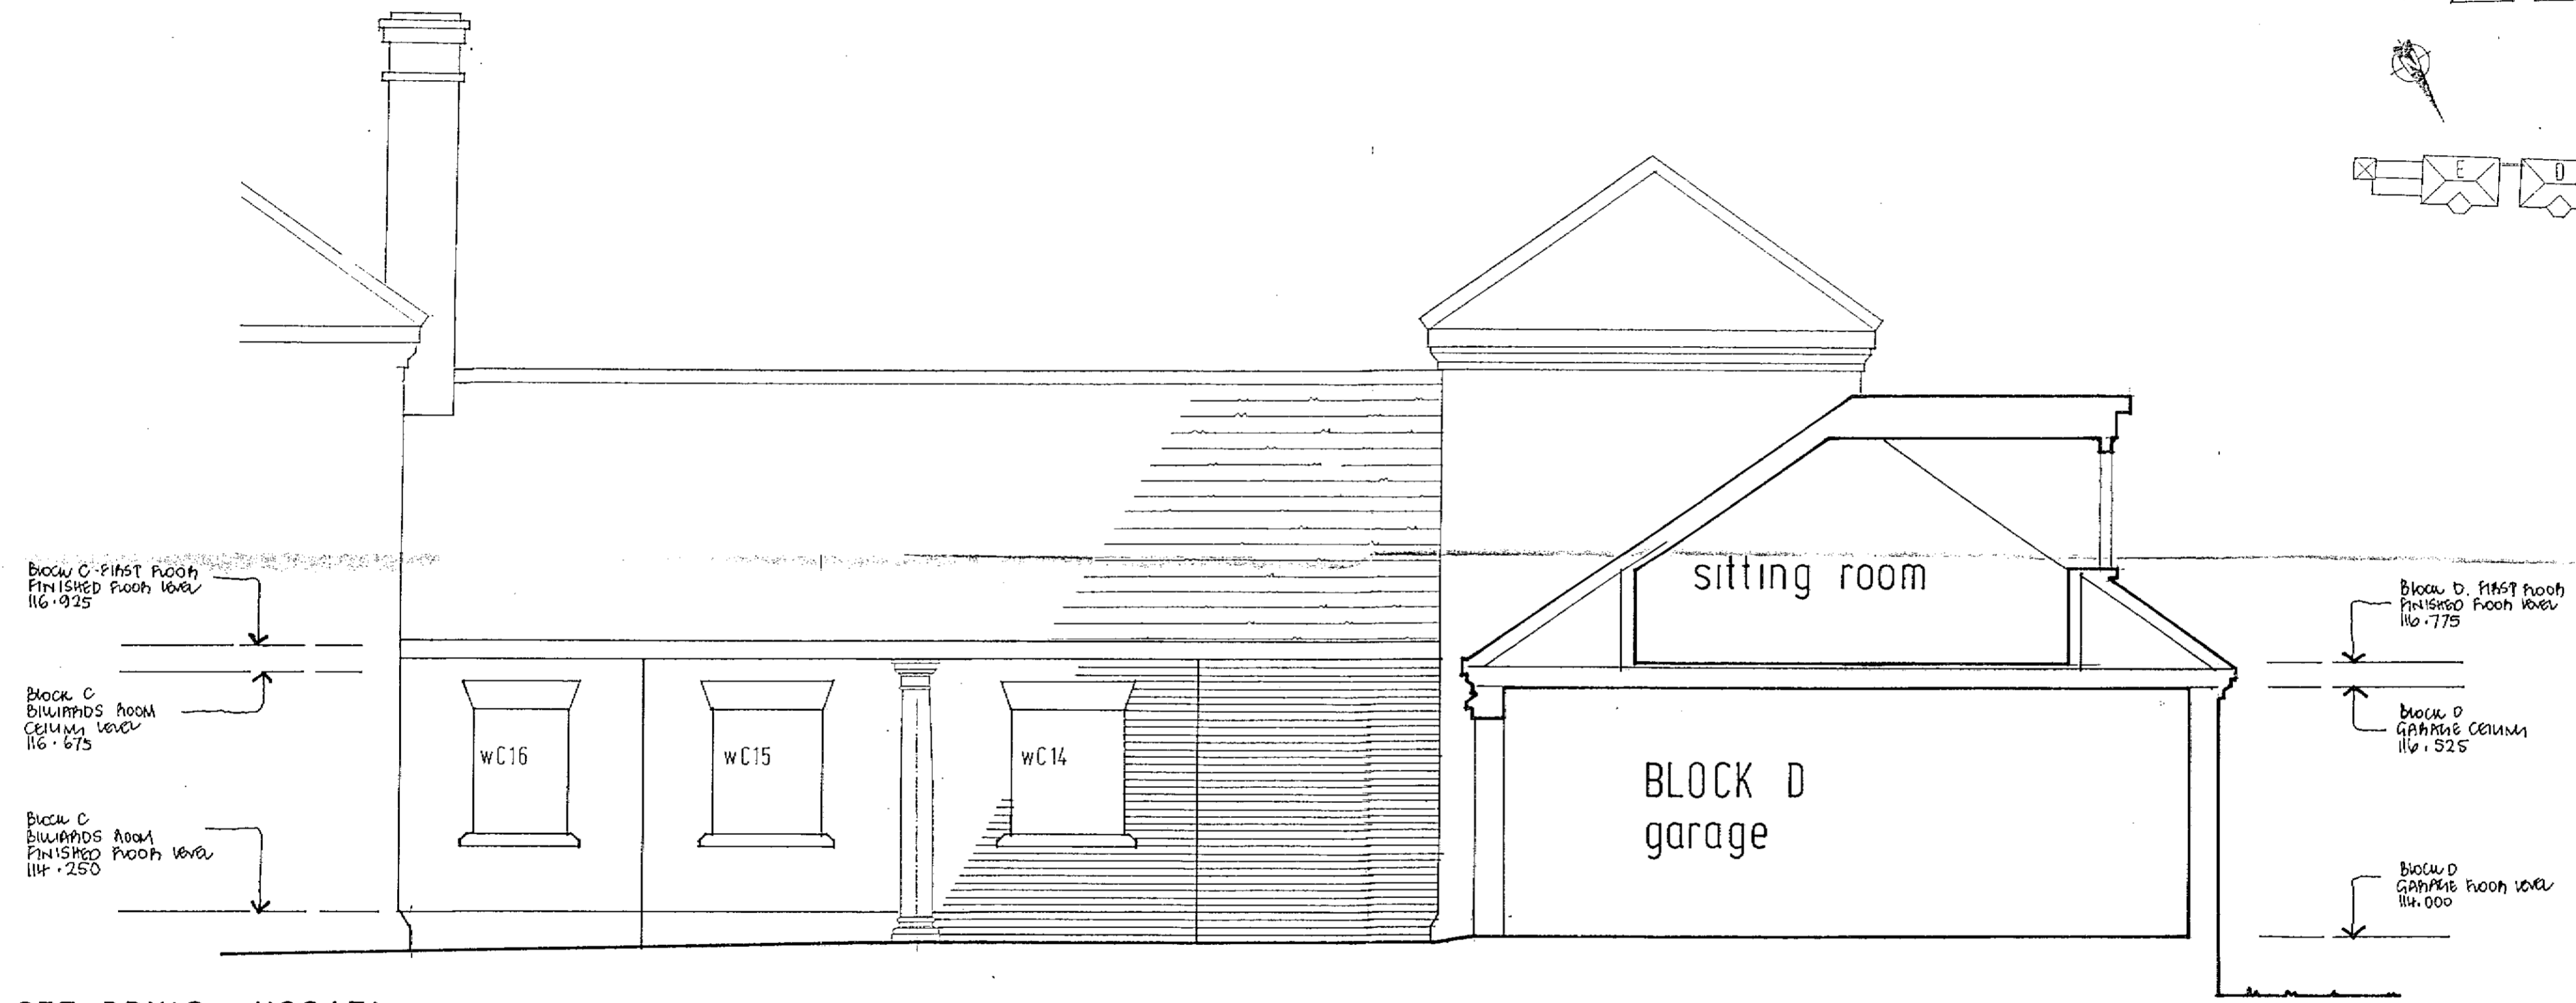


© Hichins (Hatfield) Ltd 1987
 This document and its information is supplied without liability for errors or omissions and no part may be reproduced, used or disclosed except as authorised by contract or other written permission.
 Do not scale from this drawing. Architects to be notified of any discrepancies.
 Verify relevant details and dimensions at the job before commencing work or preparing shop drawings.
 Any works shall comply with Building Regulations, Service Authorities and relevant Codes of Practices.
 All products to be applied or installed in strict accordance with Manufacturer's printed detail.
 No site variation will be permitted without written confirmation from Head Office.

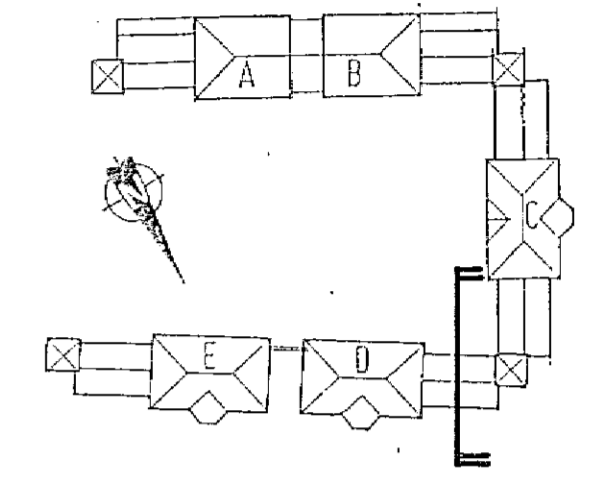

SEE DRWG H36/71

PRELIMINARY 14.9.87

REVISION	DATE	DETAILS	DATE	REV. BY
PREPARED/CHECKED BY _____ DATE _____				
PROJECT NORTHAW PLACE				
DRAWING TITLE BLOCK C part east elevation				
HITCHINS				
ESSENDON HERTFORDSHIRE ALB HAT TEL: HATFIELD (0472) 71111 TELEX 18222 FAX GROUP 2 AND 3 (0472) 73003				
SCALE 1:50	DRAWING NO. H36/72		REVISION	