


SURVEYED BY
MILTON KEYNES SURVEYS
67a HIGH STREET - STONY STRATFORD
MILTON KEYNES - TEL. 0908 565561

SURVEY OF EXISTING BUILDINGS NORTHAW PLACE - OFF COOPERS LANE

FOR
HITCHINS (HATFIELD) LTD.

SCALE - 1:50 JOB NO 1554 OCTOBER 1986

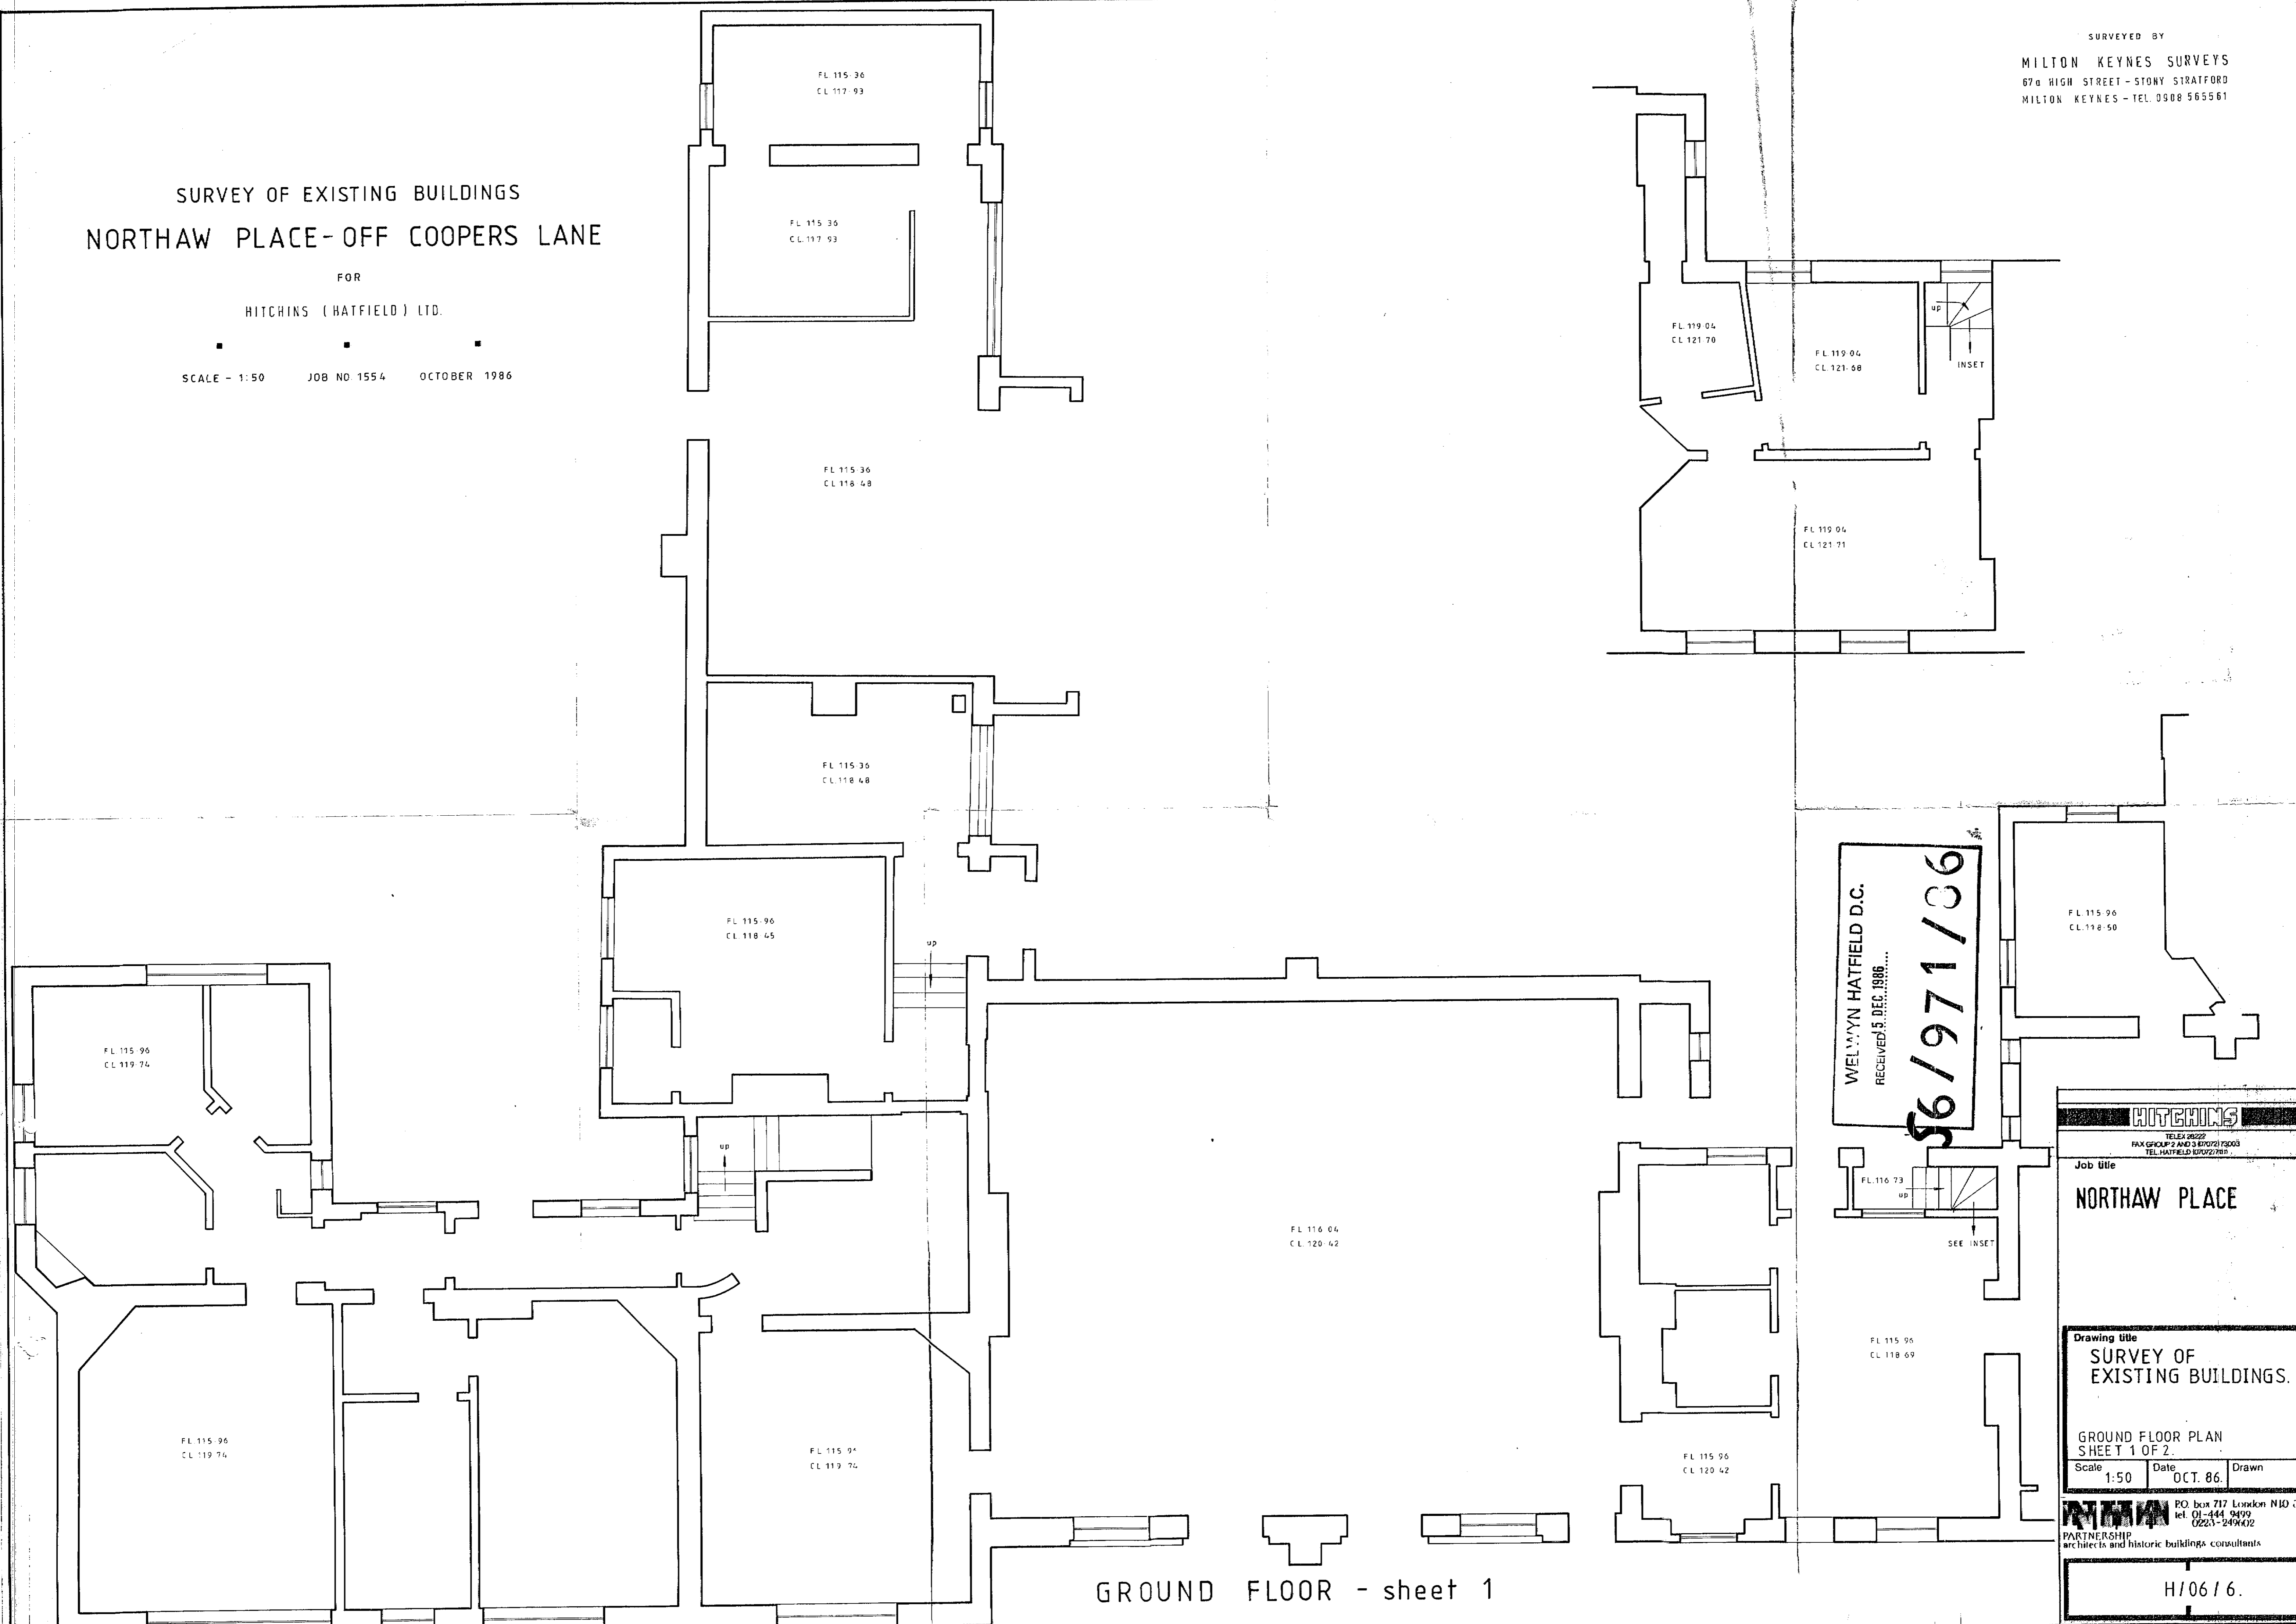

WELBY HATFIELD D.C.
RECEIVED 5 DEC 1986
56/1971/36

GROUND FLOOR - sheet 1

HITCHINS TELEX 28222 FAX GROUP 2 AND 3 0707213003 TEL HATFIELD 07072788		
Job title NORTHAW PLACE		
Drawing title SURVEY OF EXISTING BUILDINGS.		
GROUND FLOOR PLAN SHEET 1 OF 2.		
Scale 1:50	Date OCT. 86	Drawn
PARTNERSHIP architects and historic buildings consultants		
H/06/16.		

P.O. box 717 London N10 3JL
tel. 01-444 9499
0223-249602