


SURVEY OF EXISTING BUILDINGS
NORTHAW PLACE - OFF COOPERS LANE

FOR

HITCHINS (HATFIELD) LTD.

SCALE - 1:50 JOB NO. 1554 OCTOBER 1986

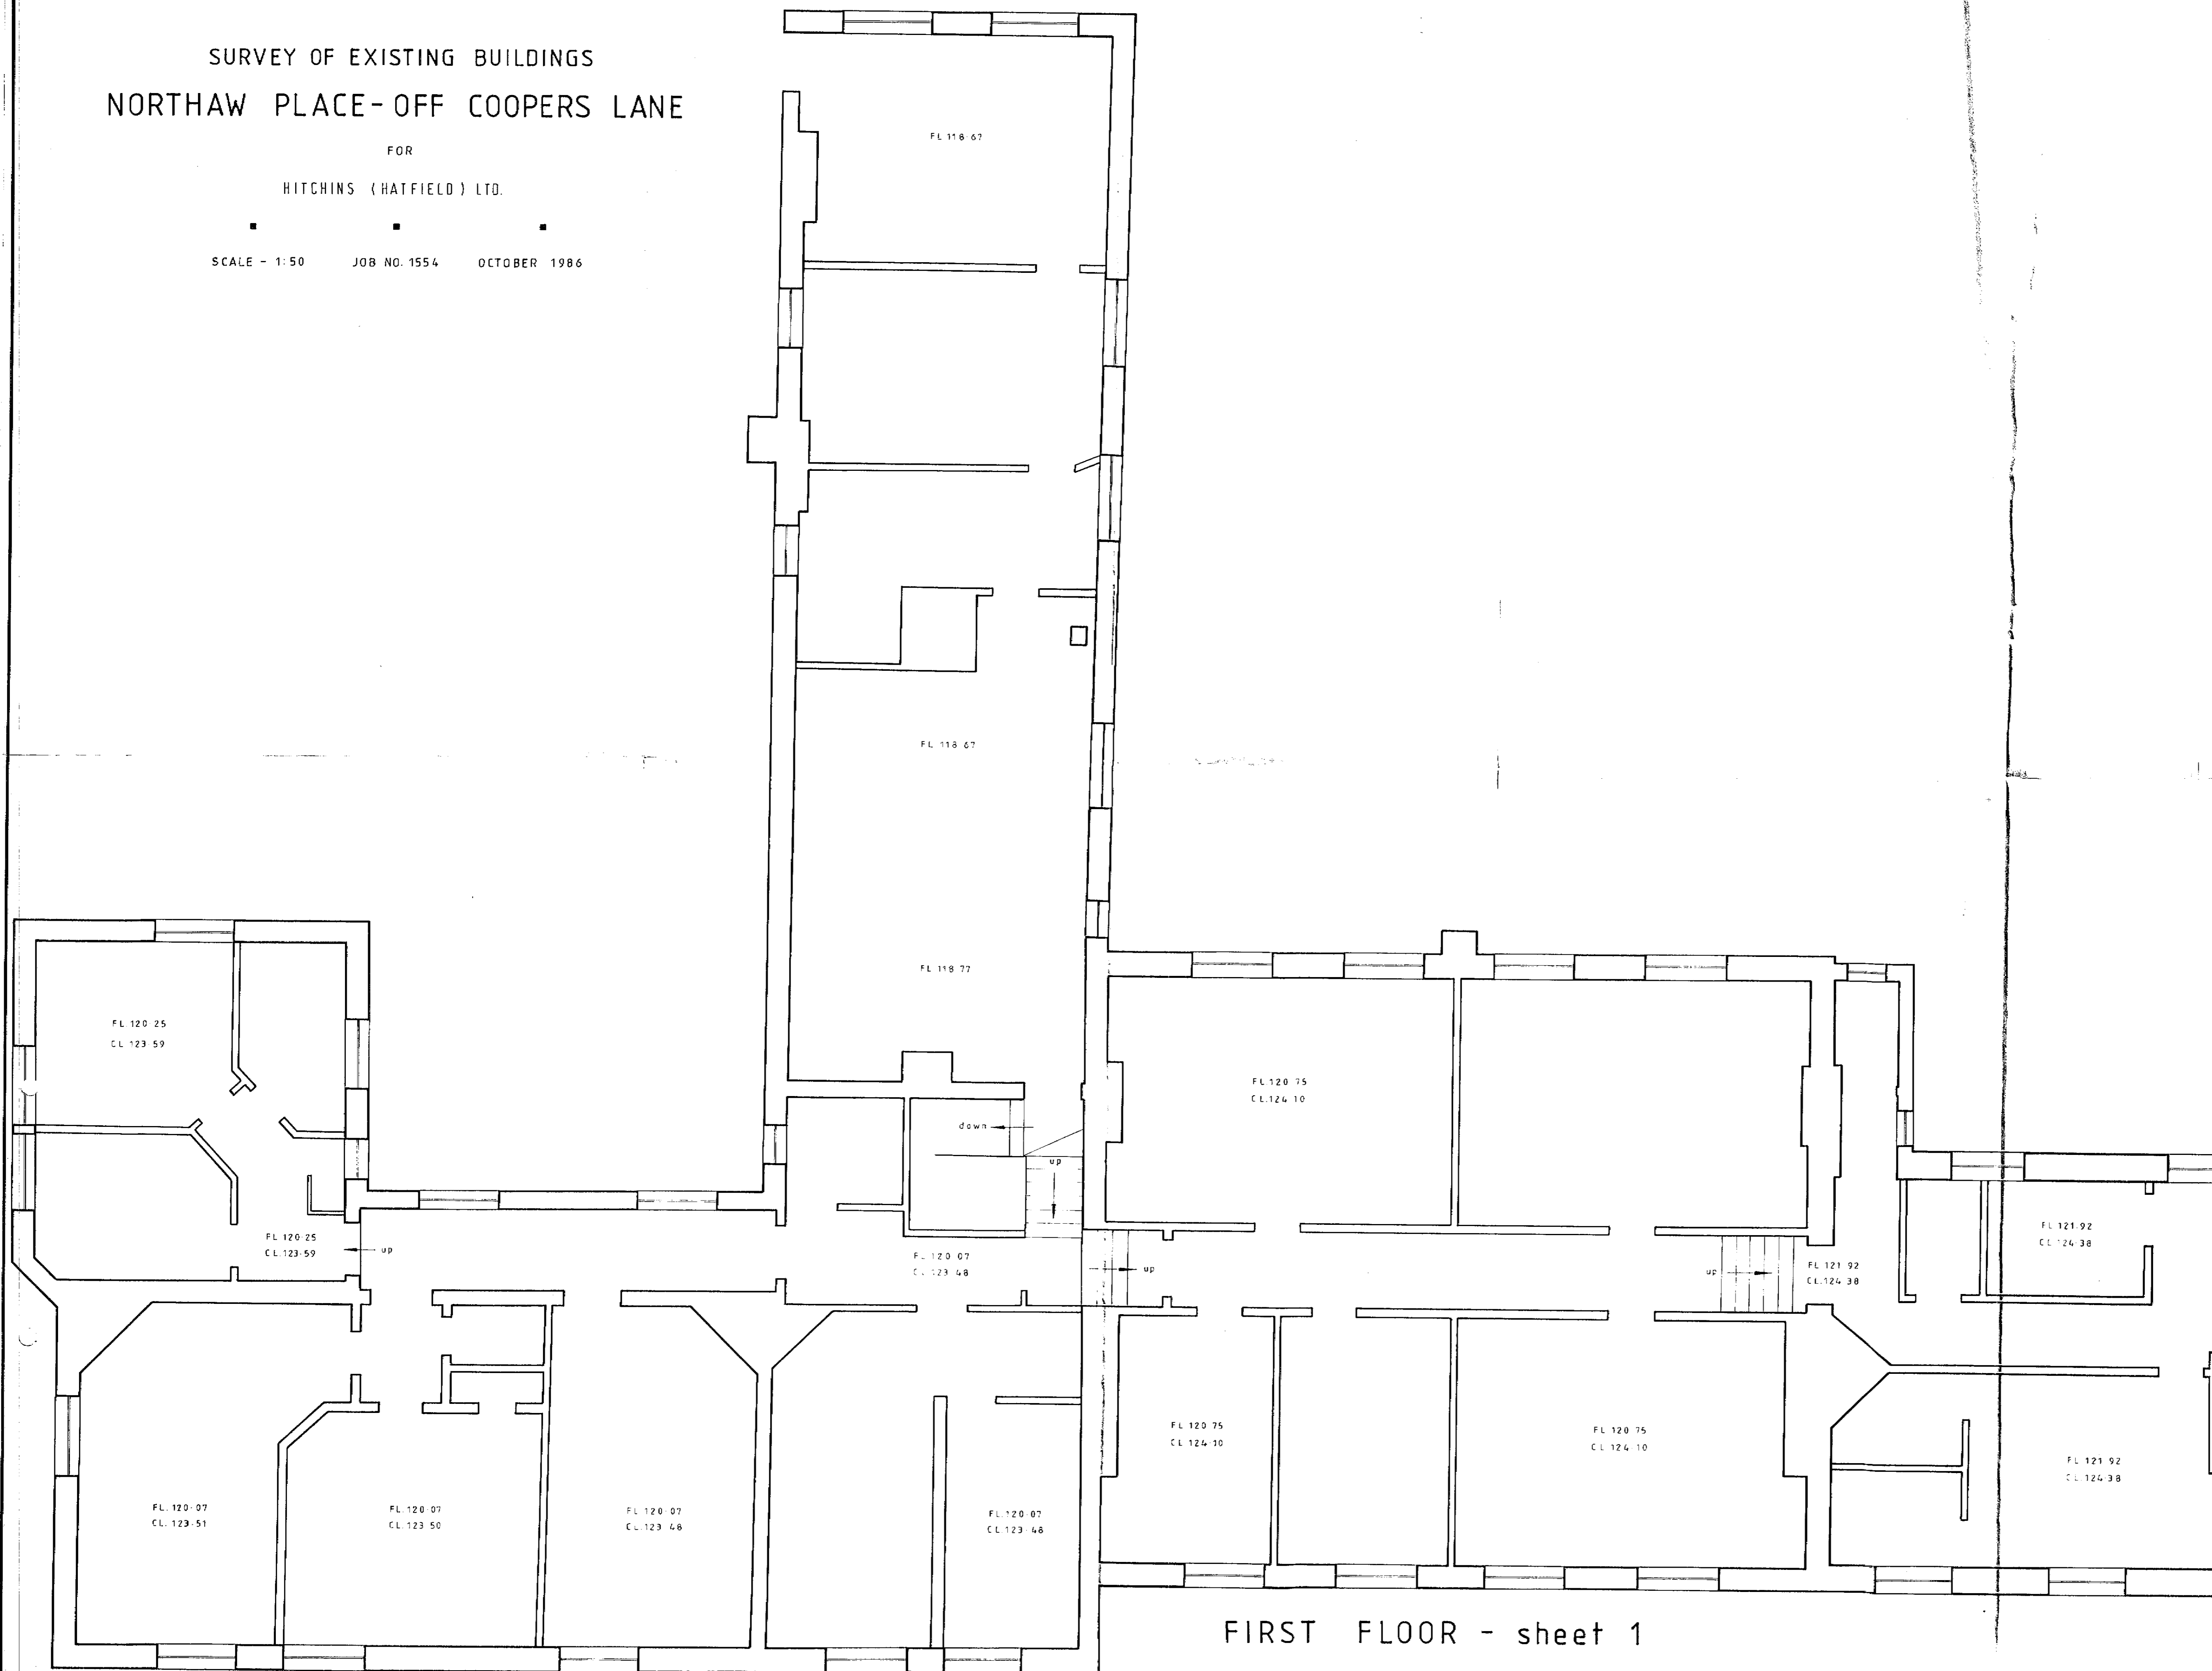

WELLYN HATFIELD D.C.
RECEIVED 15 DEC 1986
56/971/86

HITCHINS
TELEX 8022
FAX GROUPS AND 3 (0707) 73003
TEL. HATFIELD (0707) 7111

Job title
NORTHAW PLACE

Drawing title
SURVEY OF EXISTING BUILDINGS.

FIRST FLOOR PLAN
SHEET 1 OF 2.

Scale	Date	Drawn
1:50	OCT. 86.	

HITCHINS PARTNERSHIP
architects and historic buildings consultants
P.O. box 717 London N10 3JL
tel. 01-444 9499
0203-249402

H/06/8.

FIRST FLOOR - sheet 1