


SURVEY OF EXISTING BUILDINGS
NORTHAW PLACE - OFF COOPERS LANE

FOR
HITCHINS (HATFIELD) LTD.

SCALE 1:50 JOB NO. 1554 OCTOBER 1986

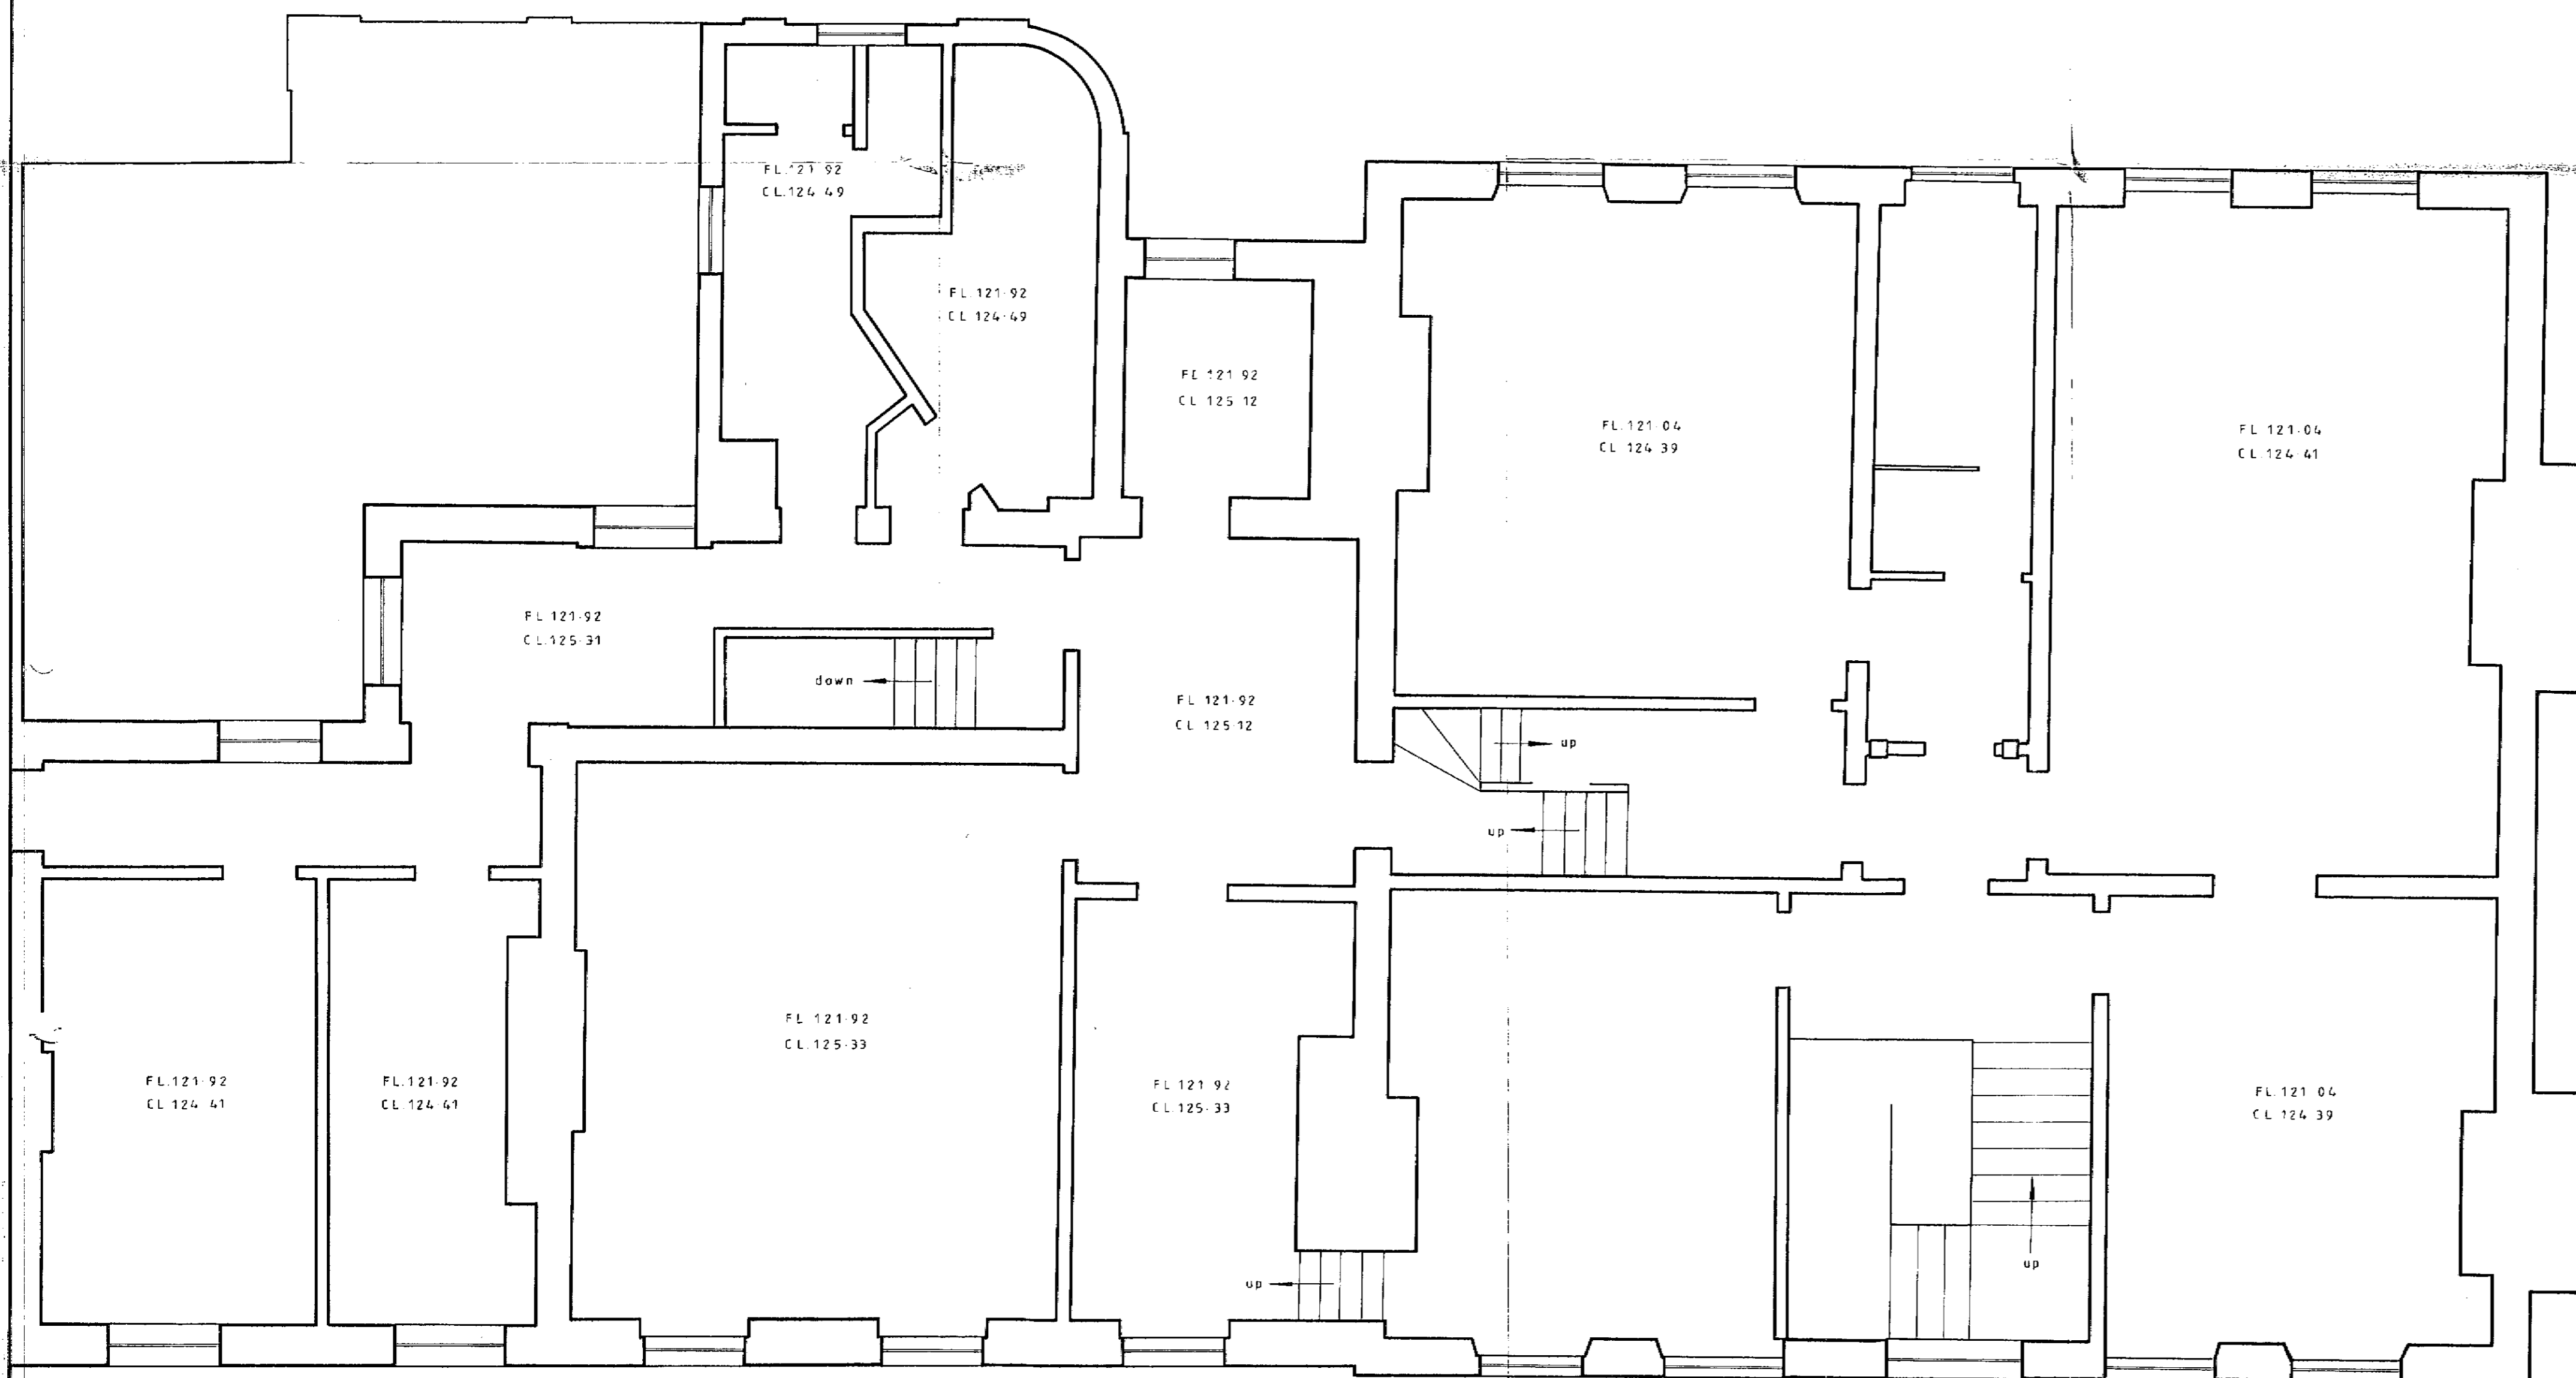

FIRST FLOOR - sheet 2

WELWYN HATFIELD D.C.
RECEIVED 15 DEC 1986
\$6/971/86

HITCHINS
TELEX 26222
FAX GROUP 2 AND 3 0908/5500
TEL. HATFIELD 0908/2711

Job title
NORTHAW PLACE

Drawing title
SURVEY OF EXISTING BUILDINGS.
FIRST FLOOR PLAN
SHEET 2 OF 2.

Scale 1:50 Date OCT. 86. Drawn

MILTON KEYNES PARTNERSHIP
architects and historic buildings consultants
P.O. box 717 London N10 3JL
tel. 01-444 9499
0223-249402

H/0619.