


SURVEY OF EXISTING BUILDINGS
NORTHAW PLACE - OFF COOPERS LANE

FOR
HITCHINS (HATFIELD) LTD.

SCALE - 1:50 JOB NO 1554 OCTOBER 1986

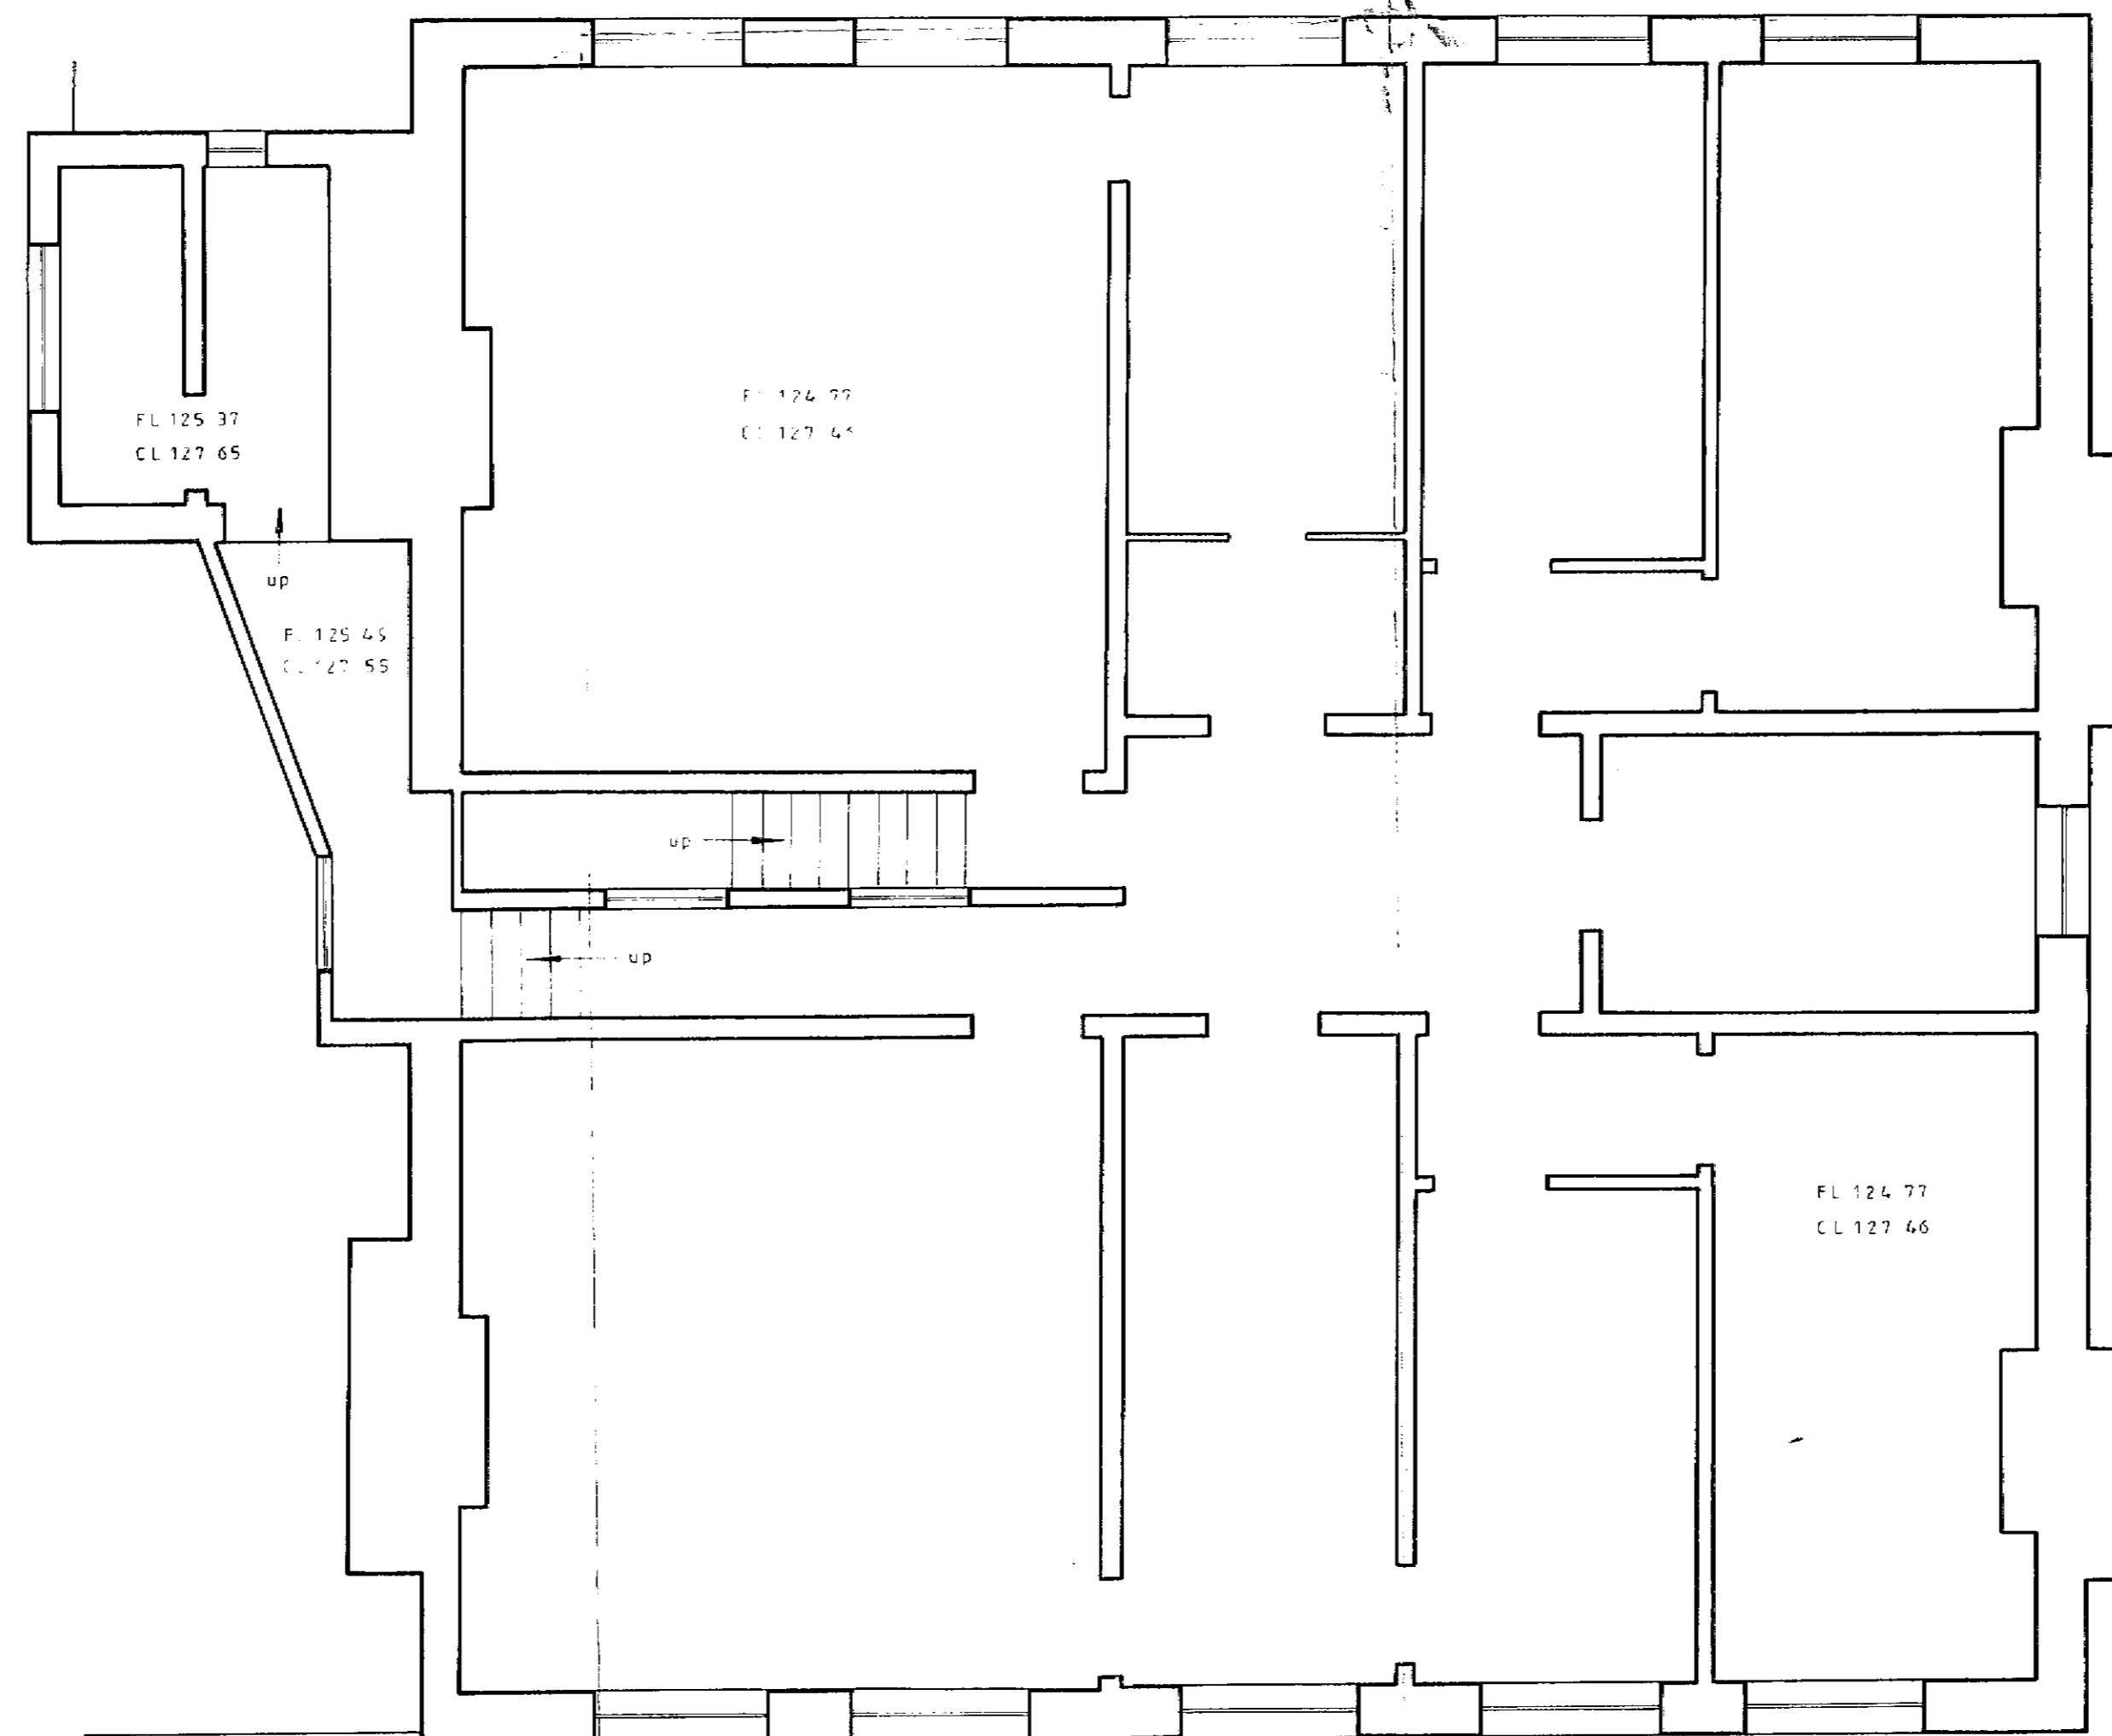

SECOND FLOOR

WELWYN HATFIELD D.C.
RECEIVED 15 DEC 1986
56/971/86

HITCHINS
TELEX 98222
FAX GROUP 2 AND 3 87072 7000
TEL HATFIELD 0908 565561

Job title
NORTHAW PLACE

Drawing title
SURVEY OF EXISTING BUILDINGS.

SECOND FLOOR PLAN.

Scale	Date	Drawn
1:50	OCT. 86.	

HITCHINS P.O. box 717 London N10 3JL
tel. 01-444 9499
0223-249472
PARTNERSHIP
architects and historic buildings consultants

H/06/10.