


SURVEY OF EXISTING BUILDINGS
NORTHAW PLACE - OFF COOPERS LANE


FOR
HITCHINS (HATFIELD) LTD.

SCALE - 1:50 JOB NO. 1554 OCTOBER 1986

SURVEYED BY
MILTON KEYNES SURVEYS
67a HIGH STREET - STONY STRATFORD
MILTON KEYNES - TEL. 0900 565561

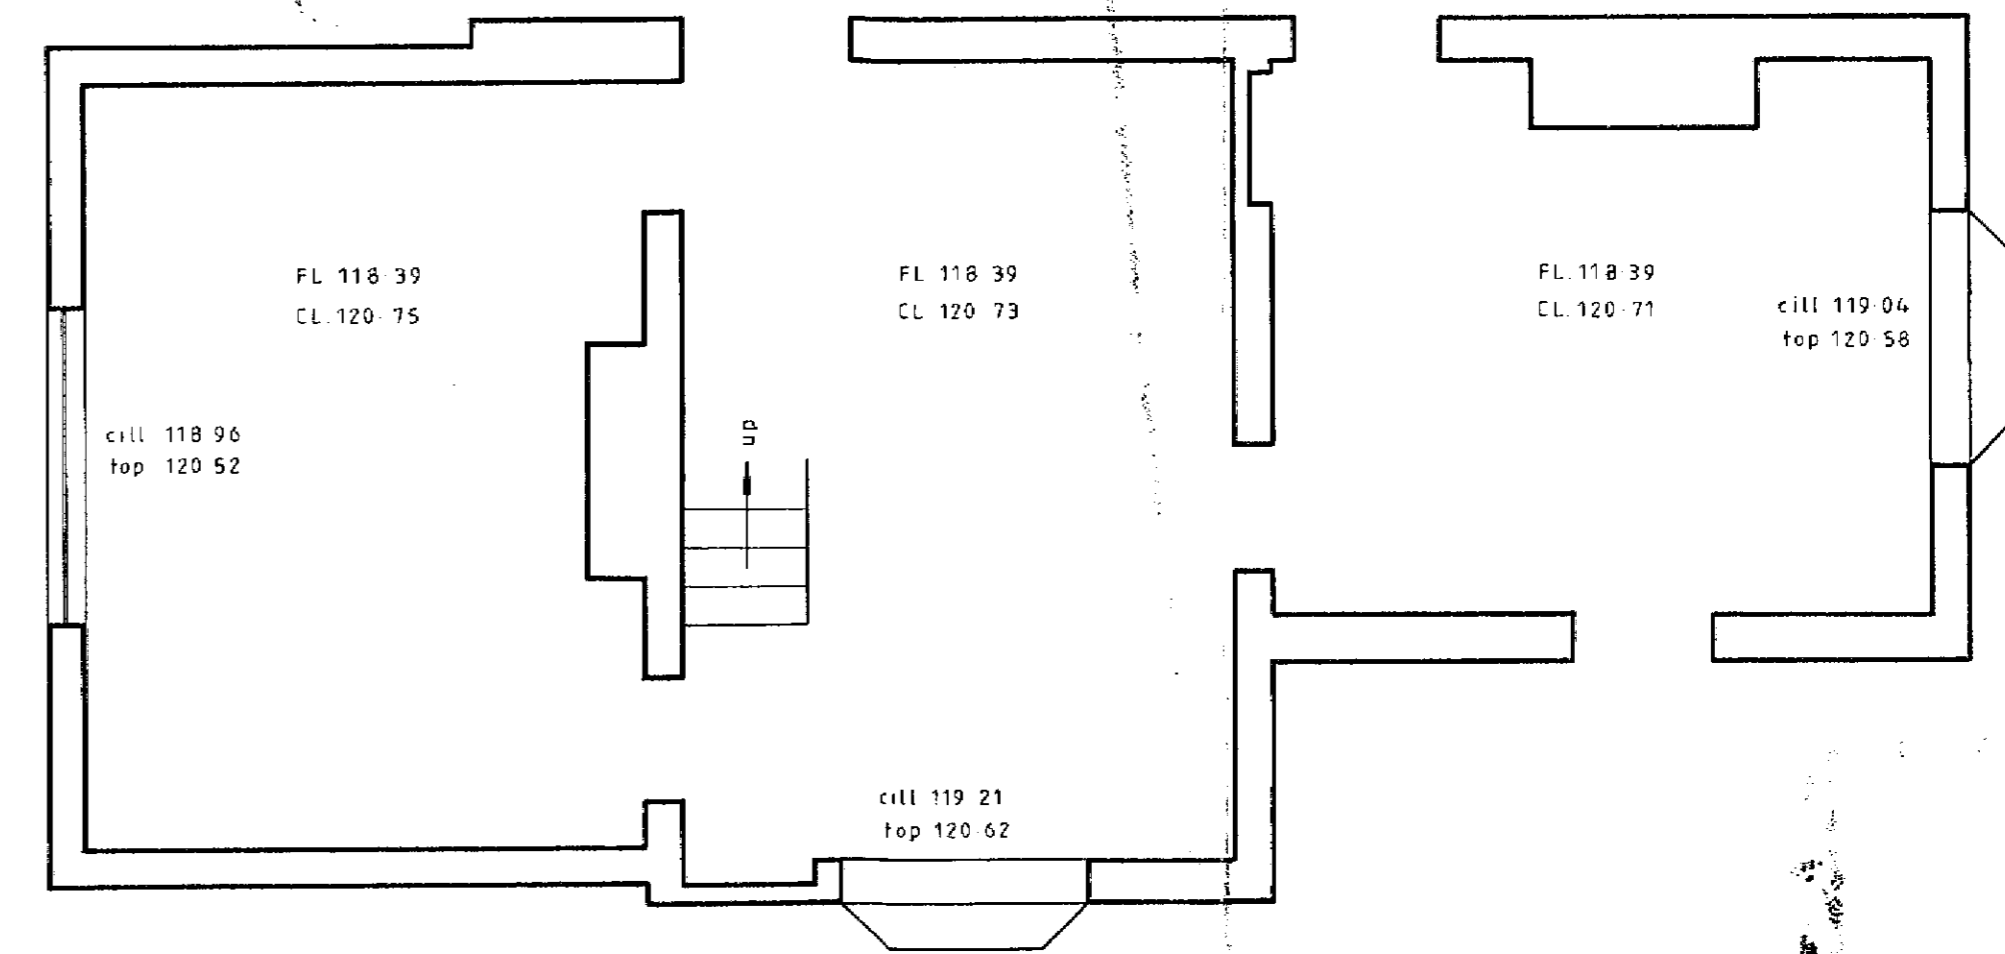

GROUND FLOOR

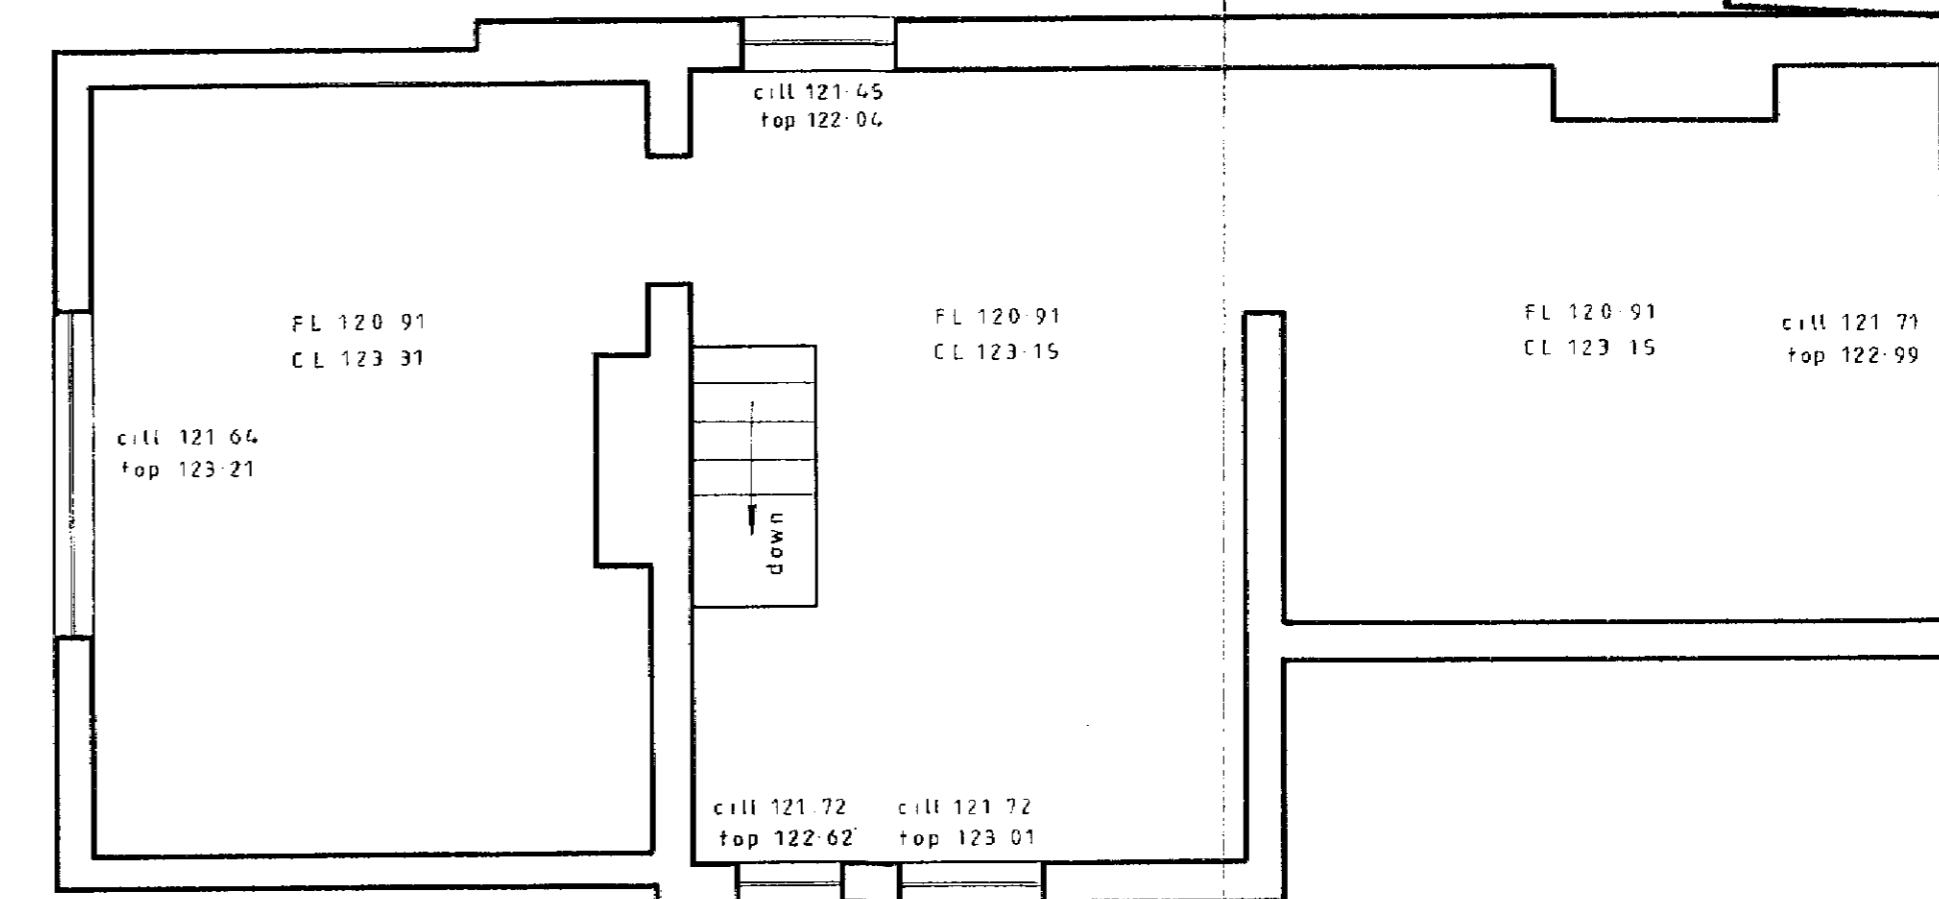

FIRST FLOOR

WELWYN HATFIELD D.C.
RECEIVED 15 DEC 1986
\$6/971/36

HITCHINS
TELEX 86222
FAX GROUP 2 AND 3 0900 275003
TEL HATFIELD 820721/118

Job title
NORTHAW PLACE

Drawing title
SURVEY OF EXISTING.

THE LODGE - FLOOR PLANS.
Scale 1:50 Date OCT. 86. Drawn

HITCHINS PARTNERSHIP
architects and historic buildings consultants
P.O. box 717 London N10 3JL
tel. 01-444 9499
0223-240472

H/06/17.

THE LODGE