


FIRST FLOOR PLAN

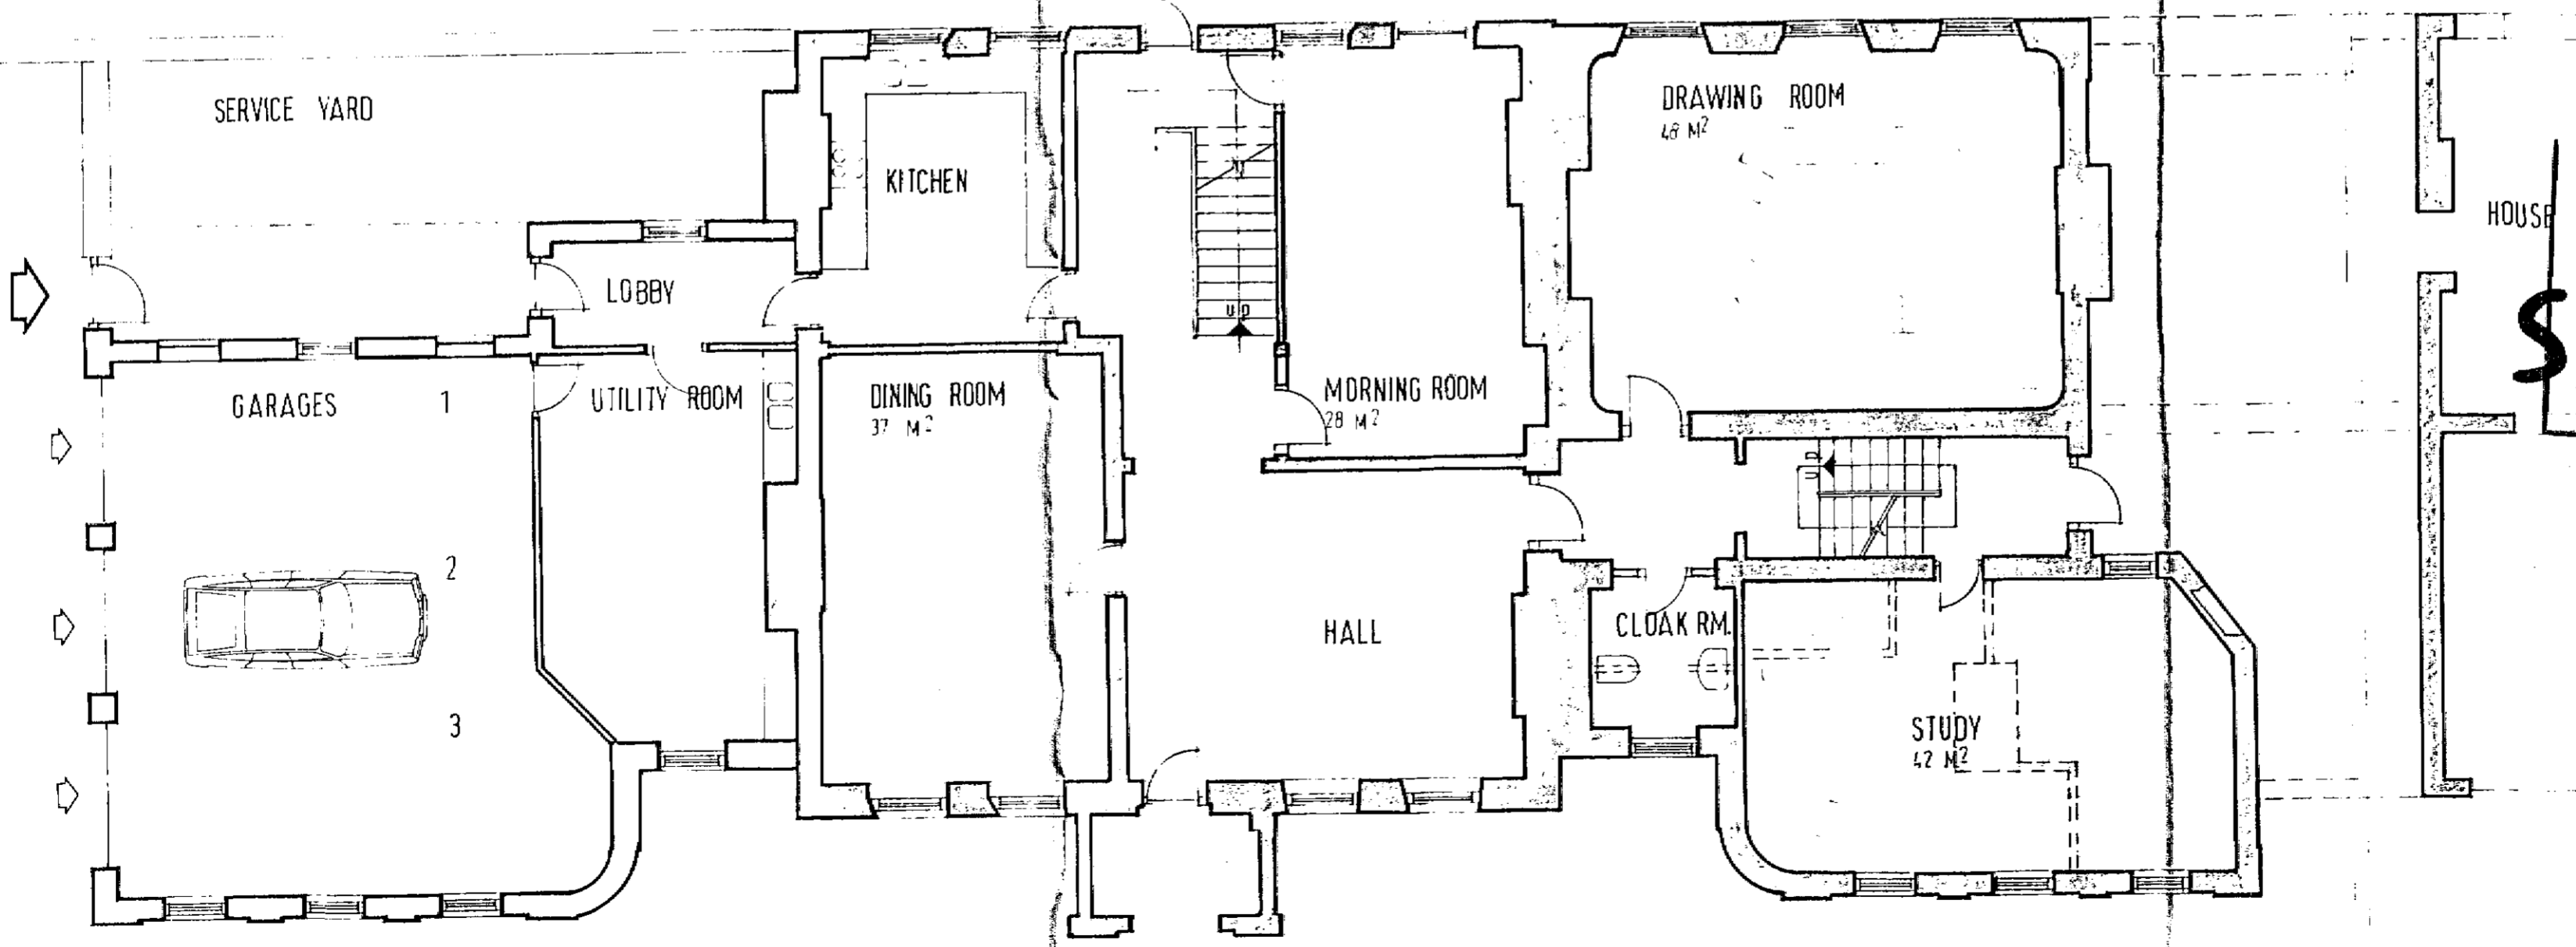

GROUND FLOOR PLAN

HOUSE 1

KEY:

- EXISTING WALLS
- NEW WALLS
- WALLS TO BE REMOVED

AREA

EXISTING	940 M ²
PROPOSED	32 M ²
GARAGE	65 M ²
DEMOLITION	89 M ²

NOTE :

FULL RESTORATION OF WALL PAINTING HAS COMMENCED.

FULL REINSTATEMENT OF THE FOLLOWING IS PLANNED :-

- STAIRCASE
- BALUSTRADE
- FIREPLACES
- MOULDINGS
- ARCHITRAVES
- CORNICES

HITCHINS

TELEX 26222
FAX GROUP 2 AND 3 07072175003
TEL HATFIELD 0707217511

Job title

NORTHAW PLACE
WELWYN HATFIELD D.C.

RECEIVED 5 DEC 1986...

\$6/971/86

Drawing title

HOUSE 1
GROUND AND FIRST
FLOOR PLANS

Scale 1:100 Date NOV '86 Drawn

NHA PO. box 717 London N10 3JL
tel. 01-444 9499
0223-249602

PARTNERSHIP
architects and historic buildings consultants

NHA / 203 SK. 1