


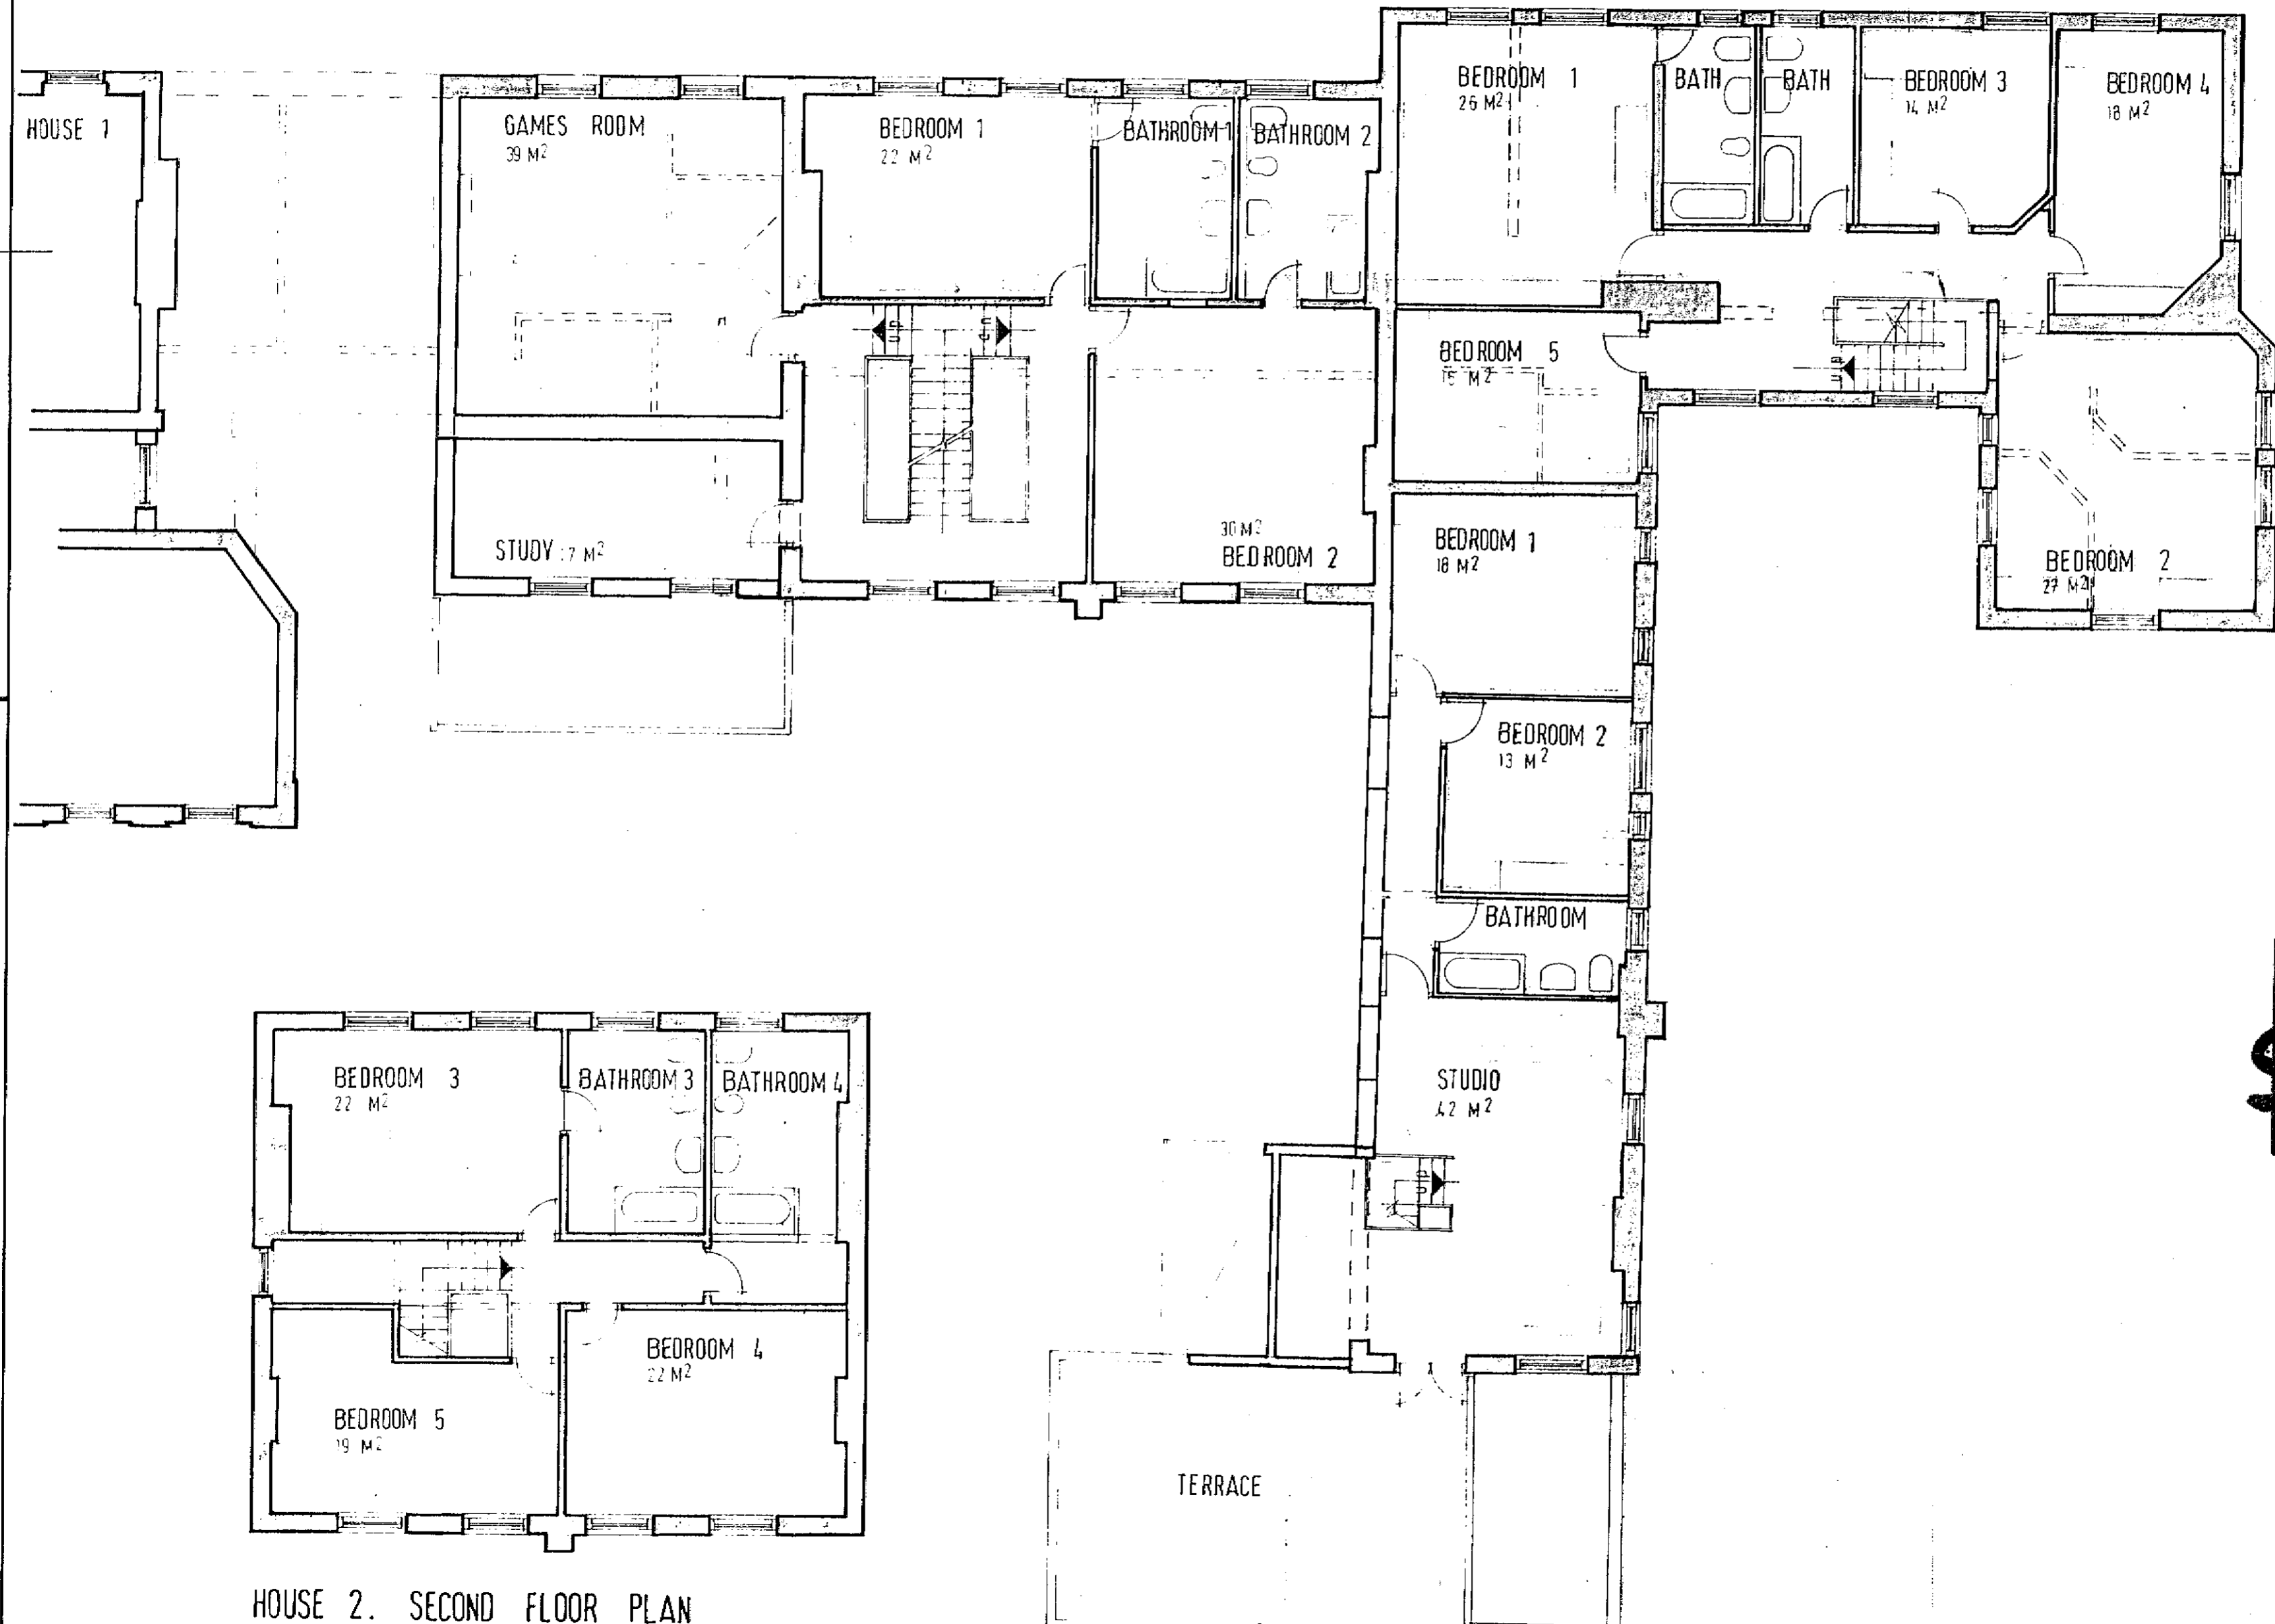


KEY :
 EXISTING WALLS 
 NEW WALLS 
 WALLS TO BE REMOVED 



HITCHINS

TELEX 28222
 FAX GROUP 2 AND 3 07072173003
 TEL HATFIELD 0707277111

Job title
NORTHAW PLACE

RECEIVED 15 DEC 1986

\$6 / 971 / 86

Drawing title
**HOUSES 2, 3 & 4
 FIRST FLOOR PLAN**

Scale 1:100 Date NOV. '86 Drawn

NHA P.O. box 717 London N10 3JL
 tel. 01-444 9499
 0223-249602
 PARTNERSHIP
 architects and historic buildings consultants

NHA / 203 SK. 6