


HOUSE 3

HOUSE 2

HOUSE 1

SOUTH ELEVATION

AREA OF PARTIAL DEMOLITION AND RECONSTRUCTION

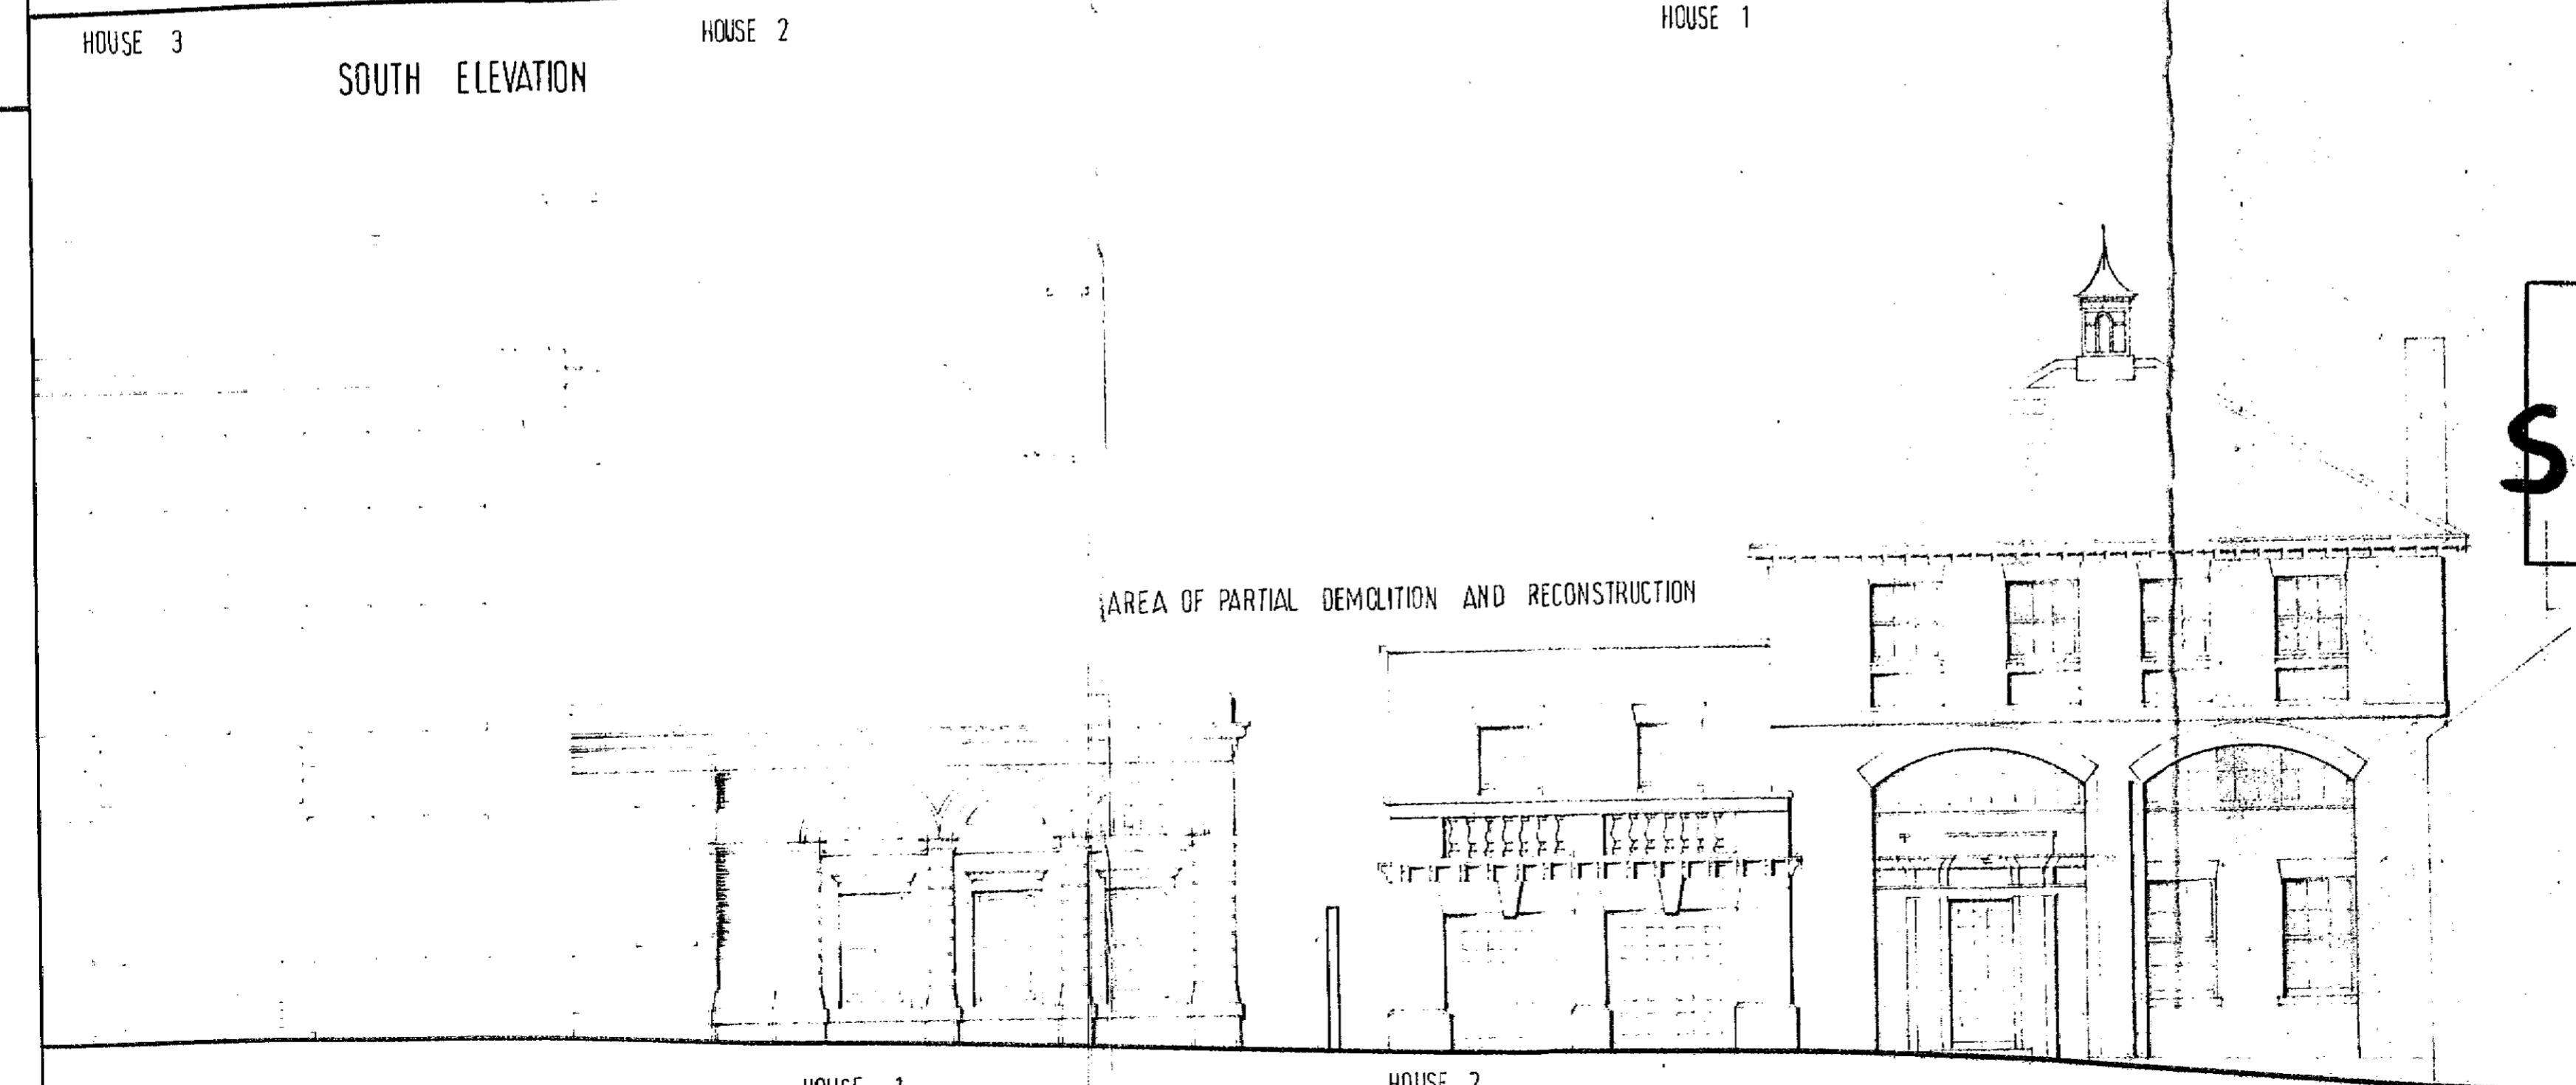

HOUSE 1

HOUSE 2

NORTH ELEVATION

AREA OF PARTIAL DEMOLITION AND RECONSTRUCTION

Job title

**NORTHAW PLACE**

WELWYN HATFIELD D.C.

RECEIVED: 15 DEC. 1986..

**\$6/971/86**

Drawing title

**ELEVATIONS OF AREA OF PARTIAL DEMOLITION BETWEEN HOUSES 1&2.**

Scale 1:100

Date NOV '86

Drawn

**NHA** P.O. box 717 London N10 3JF  
tel. 01-444 9499  
0223-249602

**PARTNERSHIP**  
architects and historic buildings consultants

**NHA / 203**

**SK. 9**