




AREA OF BUILDING 195 M<sup>2</sup>  
 ATTACHED GARAGE 36 M<sup>2</sup>

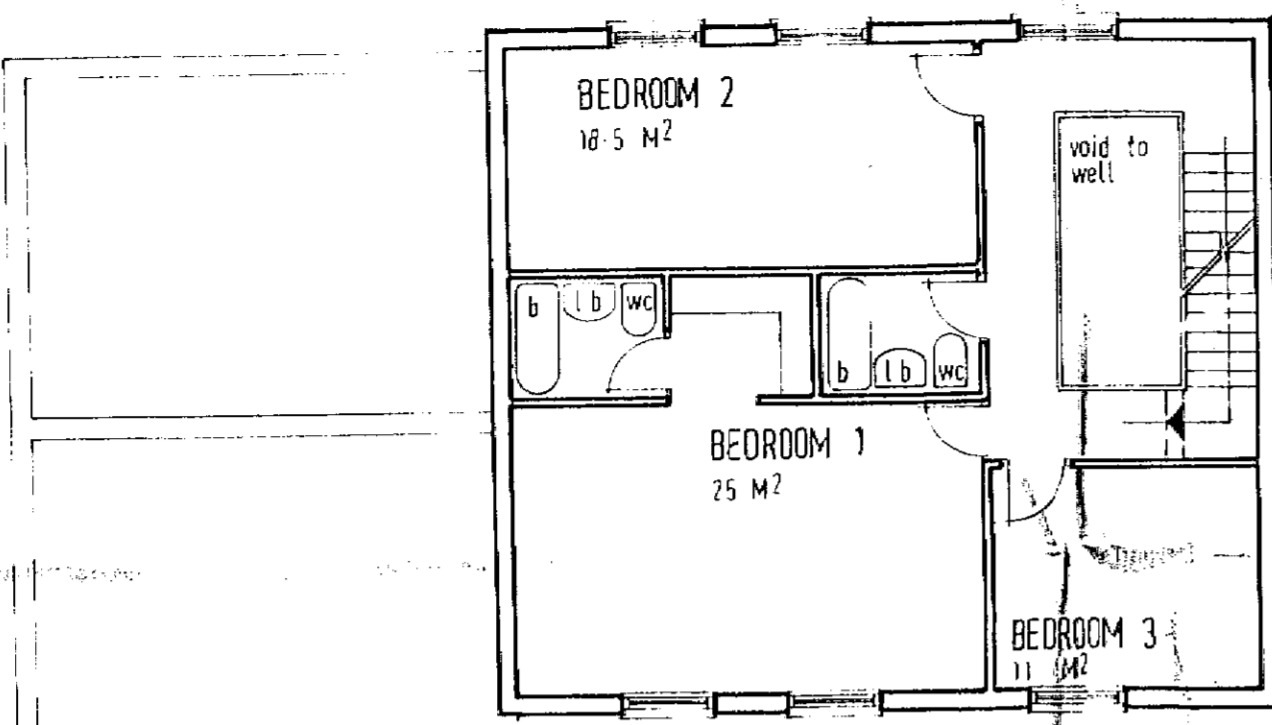


FIRST FLOOR PLAN

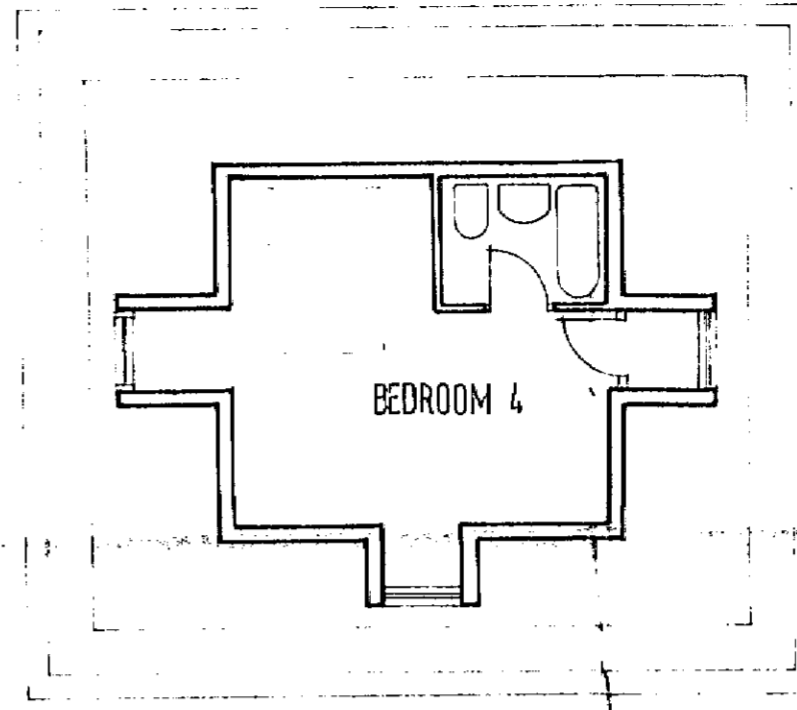

SECOND FLOOR PLAN

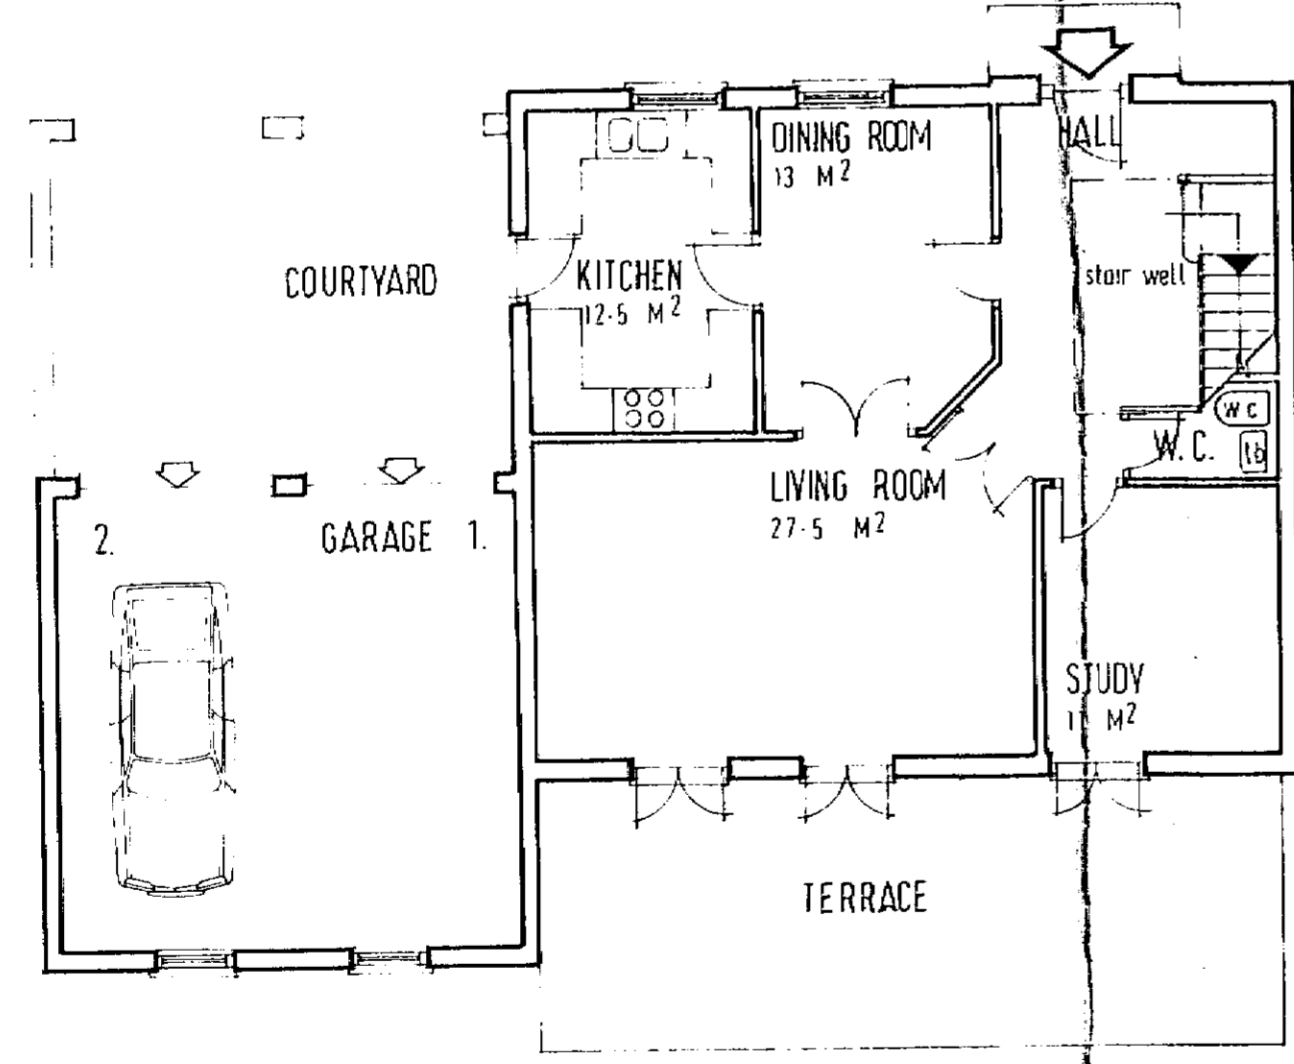

GROUND FLOOR PLAN

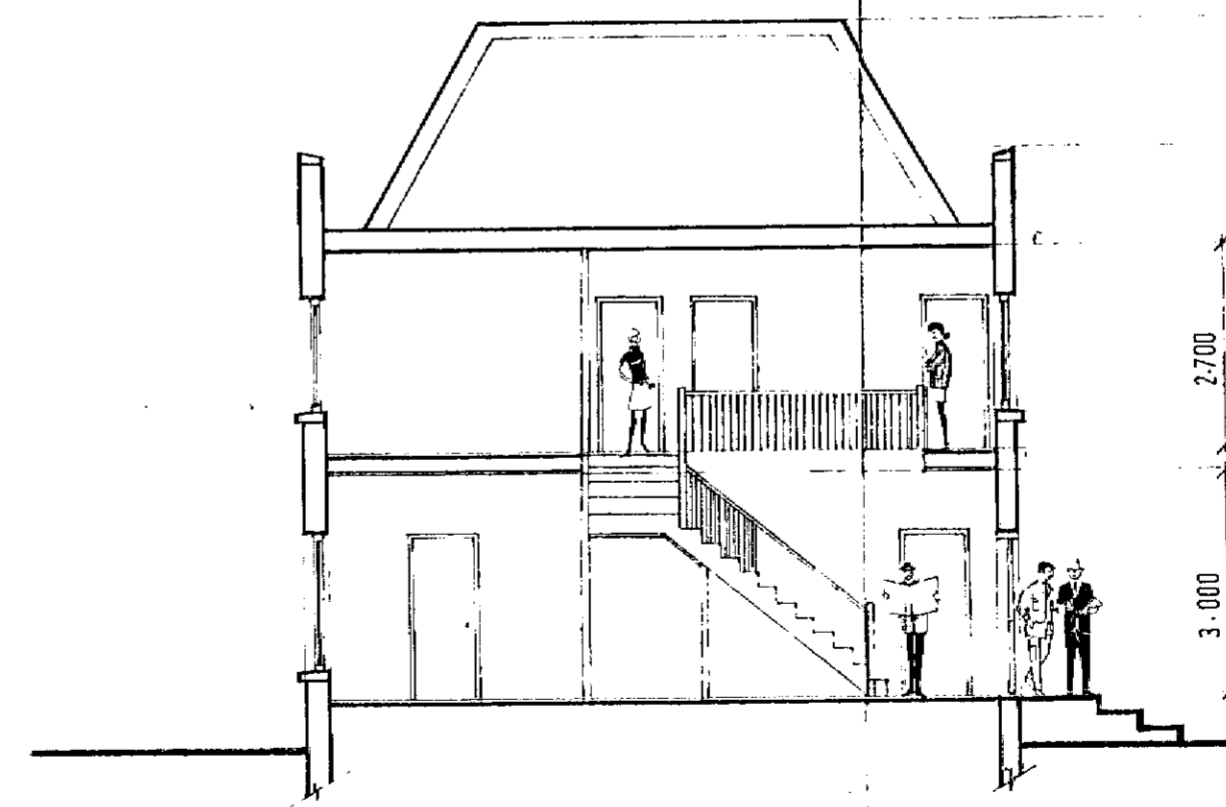

TYPICAL SECTION

**HITCHINS**  
 TELEX 28222  
 FAX GROUP 2 AND 3 (07072) 73003  
 TEL HATFIELD (07072) 7111

Job title  
**NORTHAW PLACE**  
 WELWYN HATFIELD D.C.  
 RECEIVED 15 DEC 1986

**S6 / 971 / 86**

Drawing title  
**HOUSE A  
 FLOOR PLANS AND  
 TYPICAL SECTION**

Scale 1:100 Date NOV '86 Drawn

**NHA** PARTNERSHIP  
 architects and historic buildings consultants  
 PO box 717 London N10 3JL  
 tel. 01-444 9499  
 0223-249602

**NHA / 203 SK. 10**