



NORTH ELEVATION

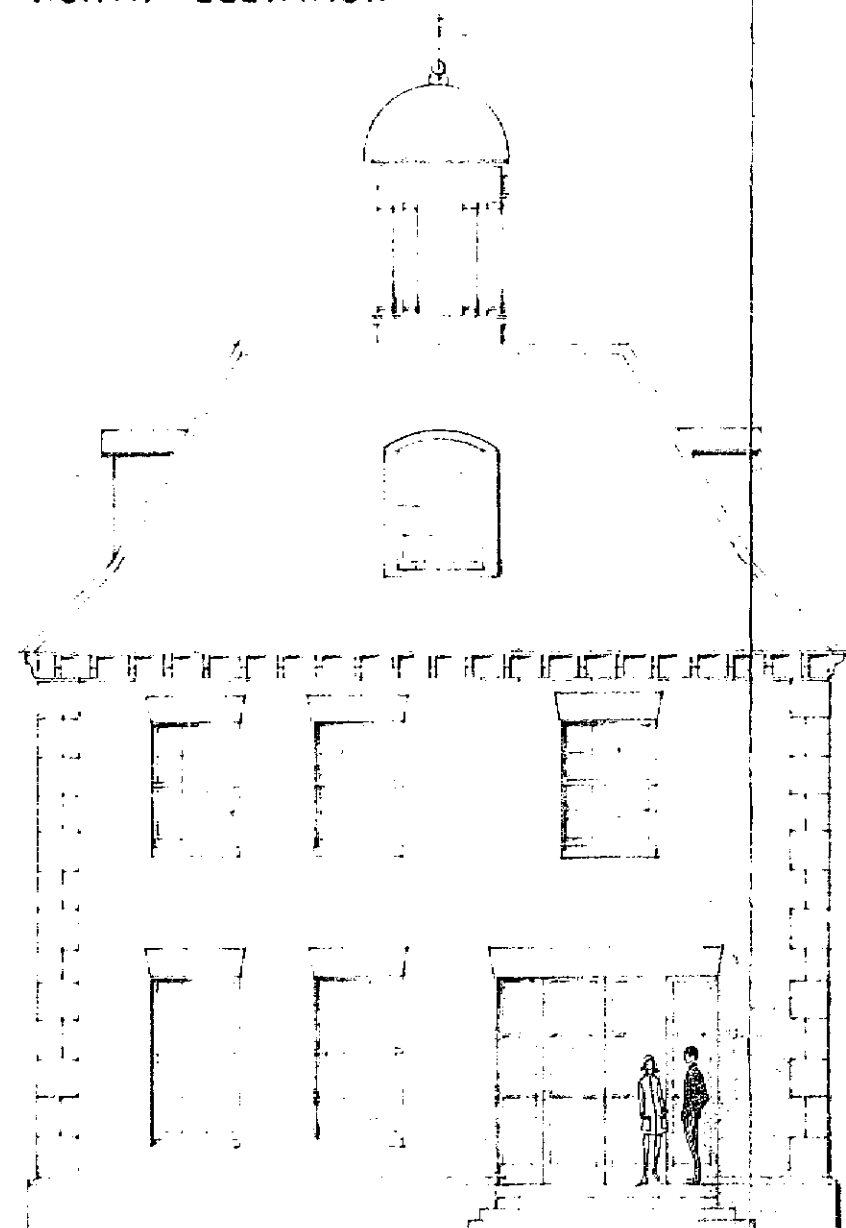

SOUTH ELEVATION

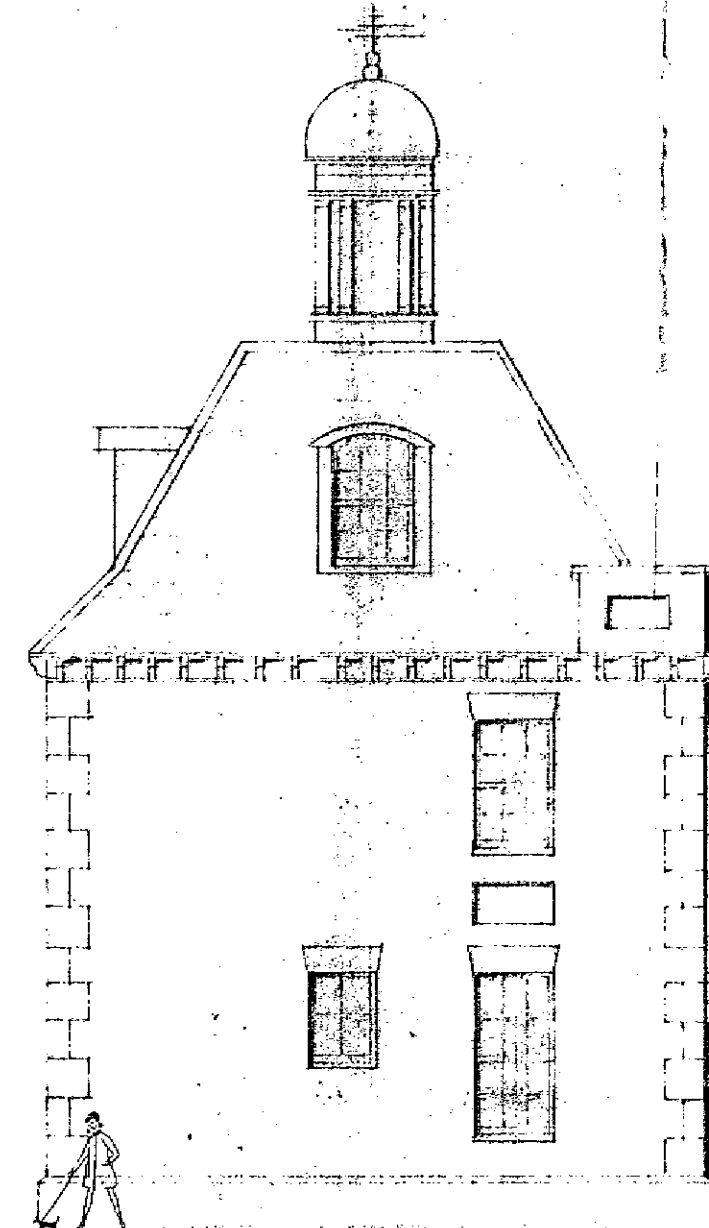

WEST ELEVATION

MATERIALS

ROOF. NATURAL SLATE.
WALLS. BRICK WITH STONE DRESSING.
WINDOWS. TIMBER PAINTED.

HITCHINS

TELEX 28222
FAX GROUP 2 AND 3 (0172) 73003
TEL. HATFIELD (0707) 27100

Job title

NORTHAW PLACE

WELWYN HATFIELD D.C.

RECEIVED... 15 DEC. 1986.

\$6 / 971 / 86

Drawing title

**HOUSE A
ELEVATIONS**

Scale 1:100

Date NOV. 86

Drawn

RIBA

P.O. box 717 London N10 3JL
tel. 01-414 9499
0223-249602

PARTNERSHIP
architects and historic buildings consultants

NHA / 203

SK. 11