



AREA OF BUILDING 221 M²
 ATTACHED GARAGE 36 M²

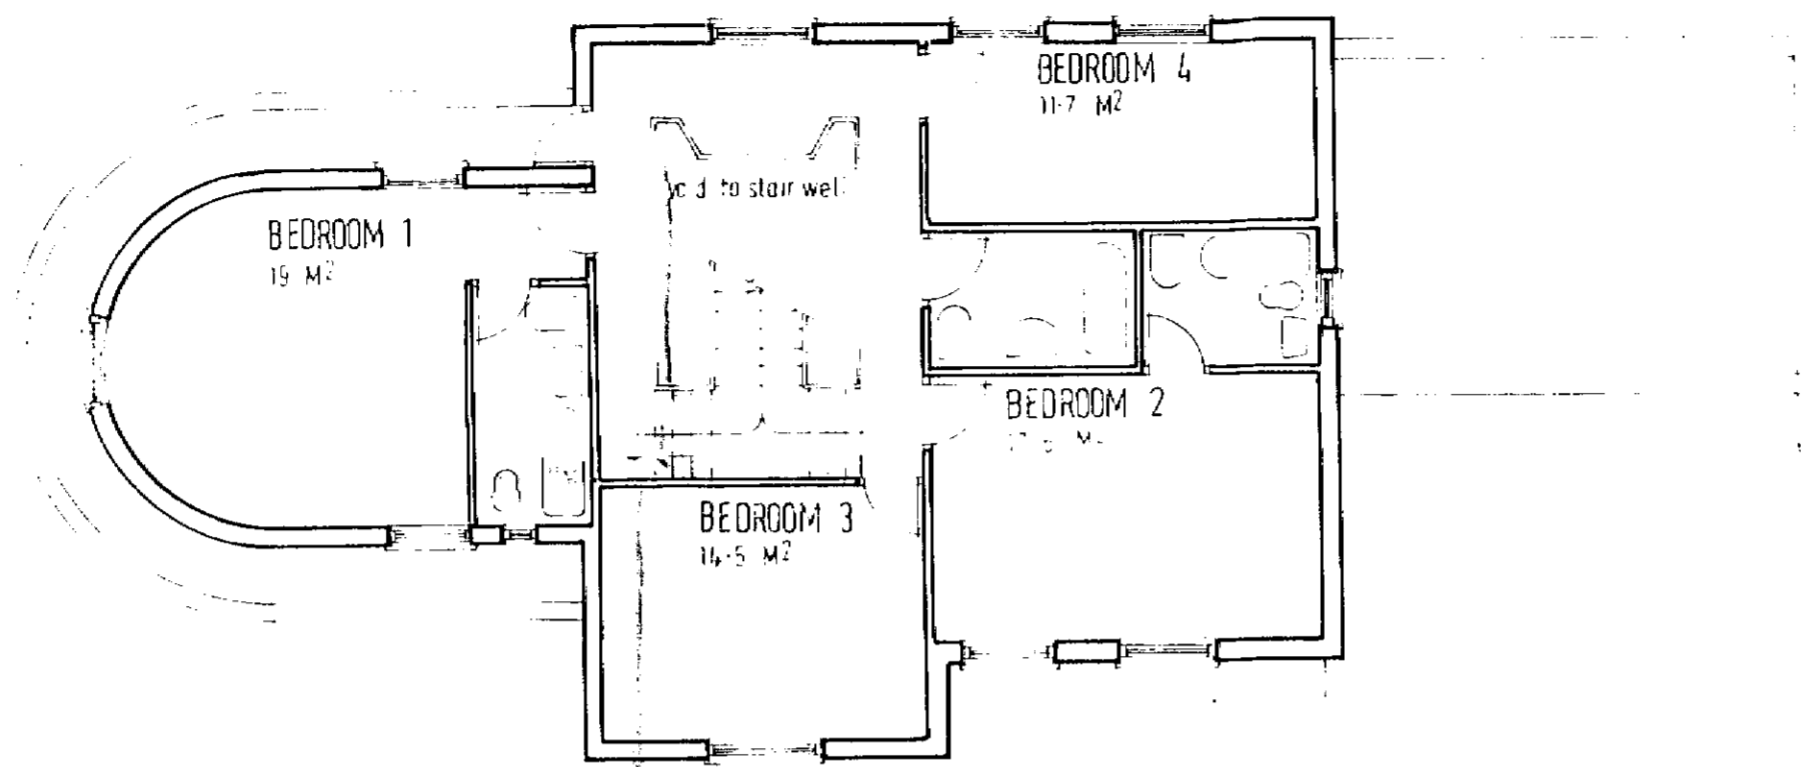

FIRST FLOOR PLAN

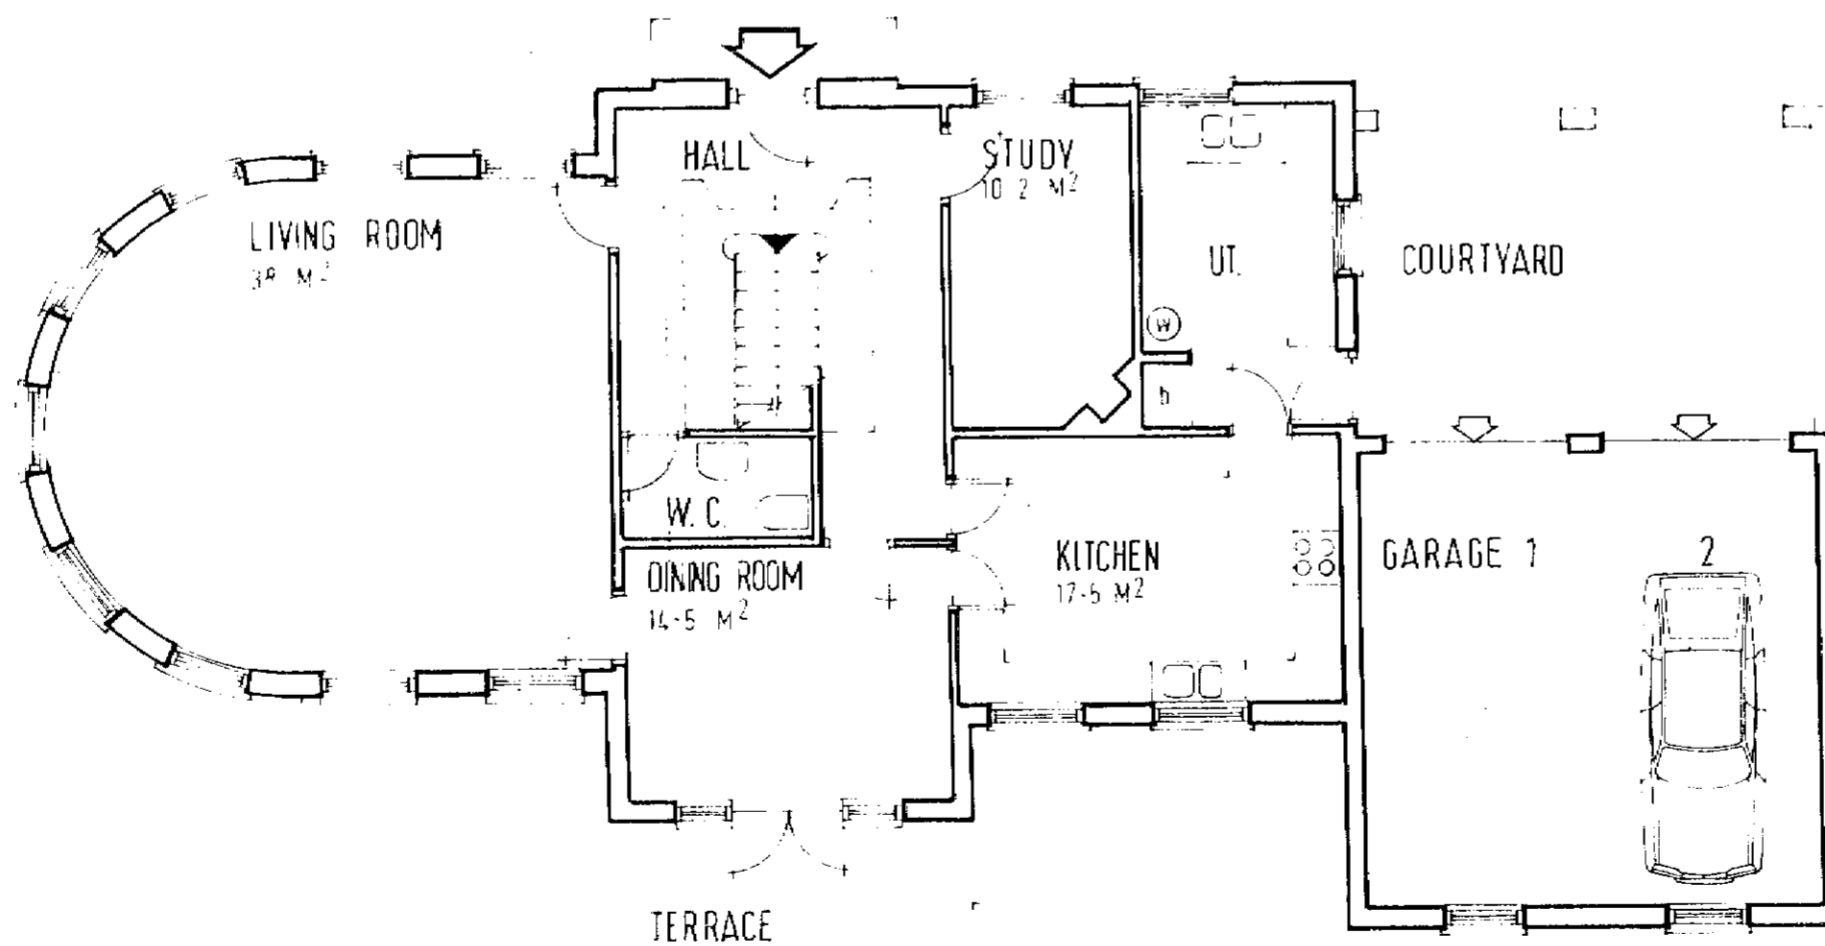

GROUND FLOOR PLAN

HITCHINS
 TELEX 28222
 FAX GROUP 2 AND 3 07072 73003
 TEL. HATFIELD 07072 7111

Job title

NORTHAW PLACE

WELWYN HATFIELD D.C.

RECEIVED 05 DEC 1986

\$6/971/86

Drawing title
**HOUSE B
 FLOOR PLANS**
 Scale 1:100 Date NOV '86 Drawn

INITIATION PO. box 717 London N10 3JH
 tel 01-444 9499
 0223-249602
 PARTNERSHIP
 architects and historic buildings consultants

NHA/203 SK. 12