



NORTH ELEVATION

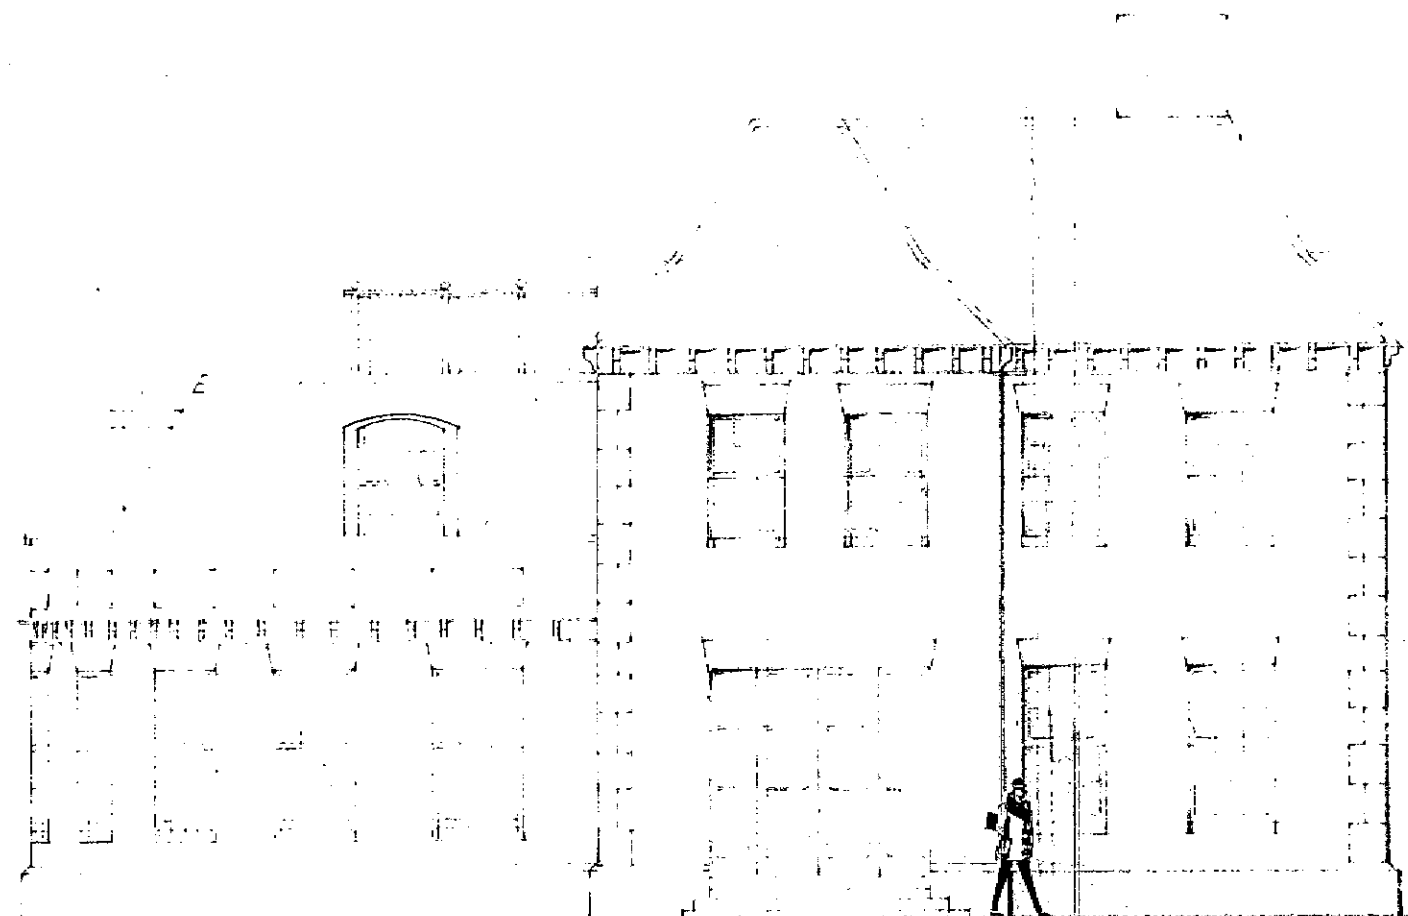

SOUTH ELEVATION

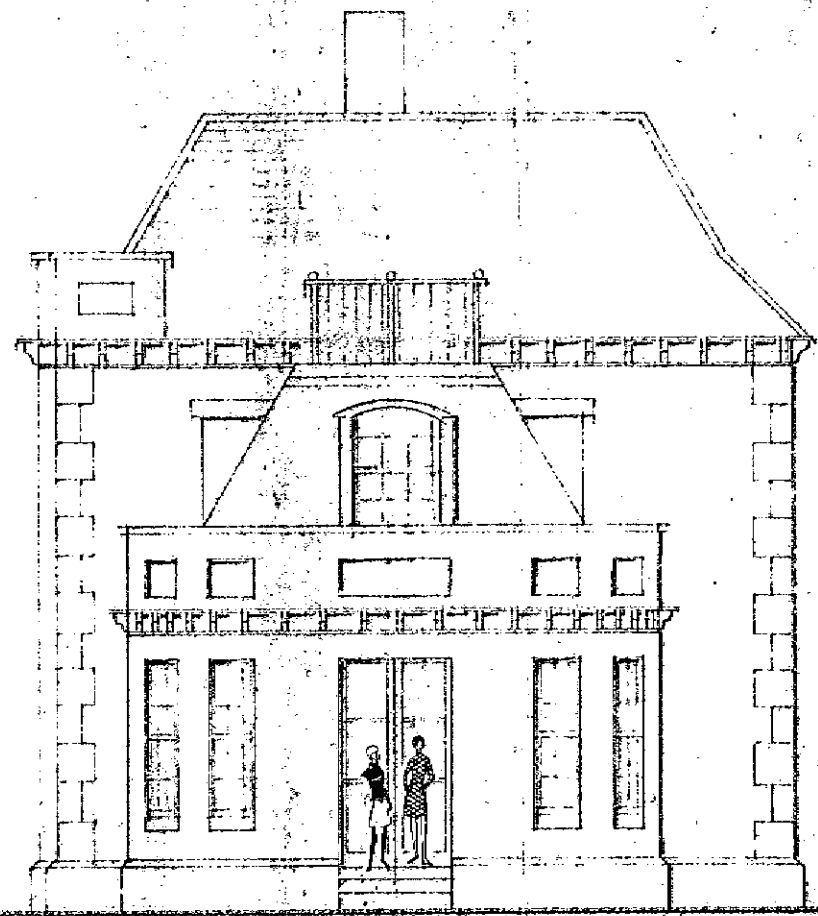

EAST ELEVATION

MATERIALS
 ROOFS. NATURAL SLATE.
 WALLS. BRICK WITH STONE DRESSING
 WINDOWS. TIMBER PAINTED.

HITCHINS

TELEX 28222
 FAX GROUP 2 AND 3 07071 75003
 TEL HAIFIELD 0707217011

Job title
NORTHAW PLACE

RECEIVED.....

\$6 / 971 / 86

Drawing title
**HOUSE B
 ELEVATIONS**
 Scale 1:100 Date NOV '86 Drawn

ANTHONY PARTNERSHIP PO. box 717, London N10 3JL
 tel: 01-444-8499
 0223-249602
 architects and historic buildings consultants

NHA/203 SK. 13