



AREA OF BUILDING 232 M<sup>2</sup>  
GARAGE 36 M<sup>2</sup>

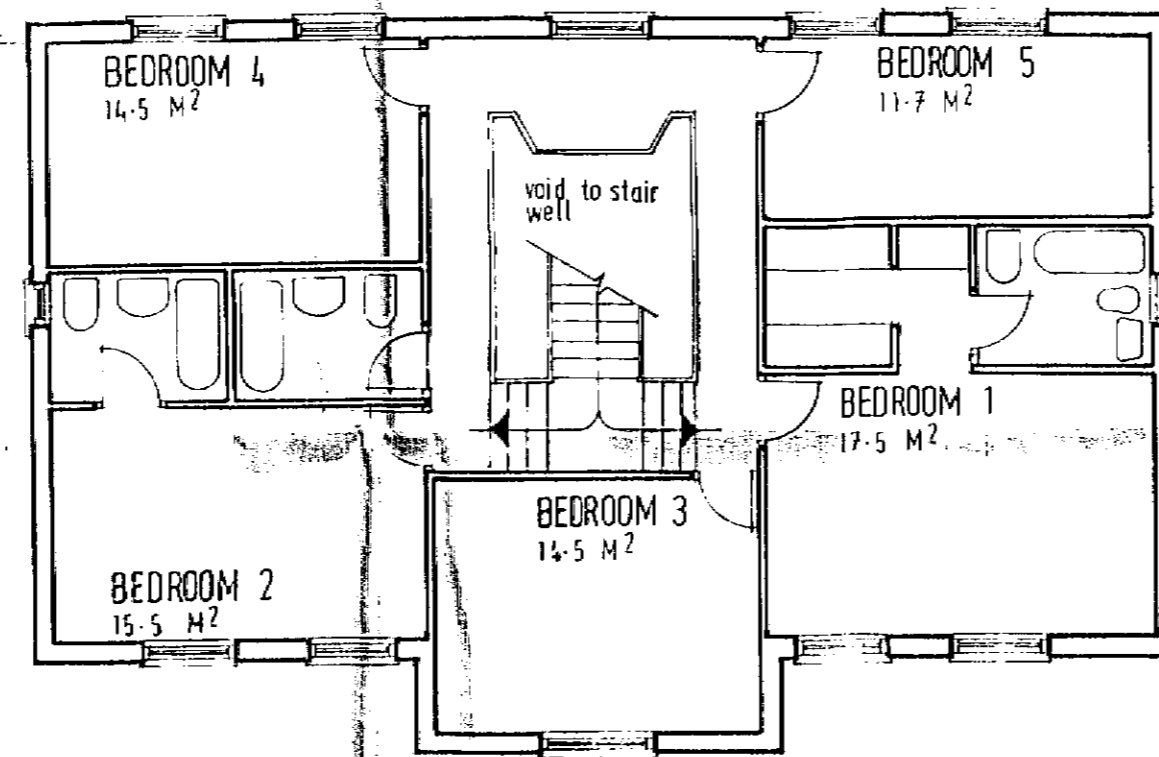

FIRST FLOOR PLAN

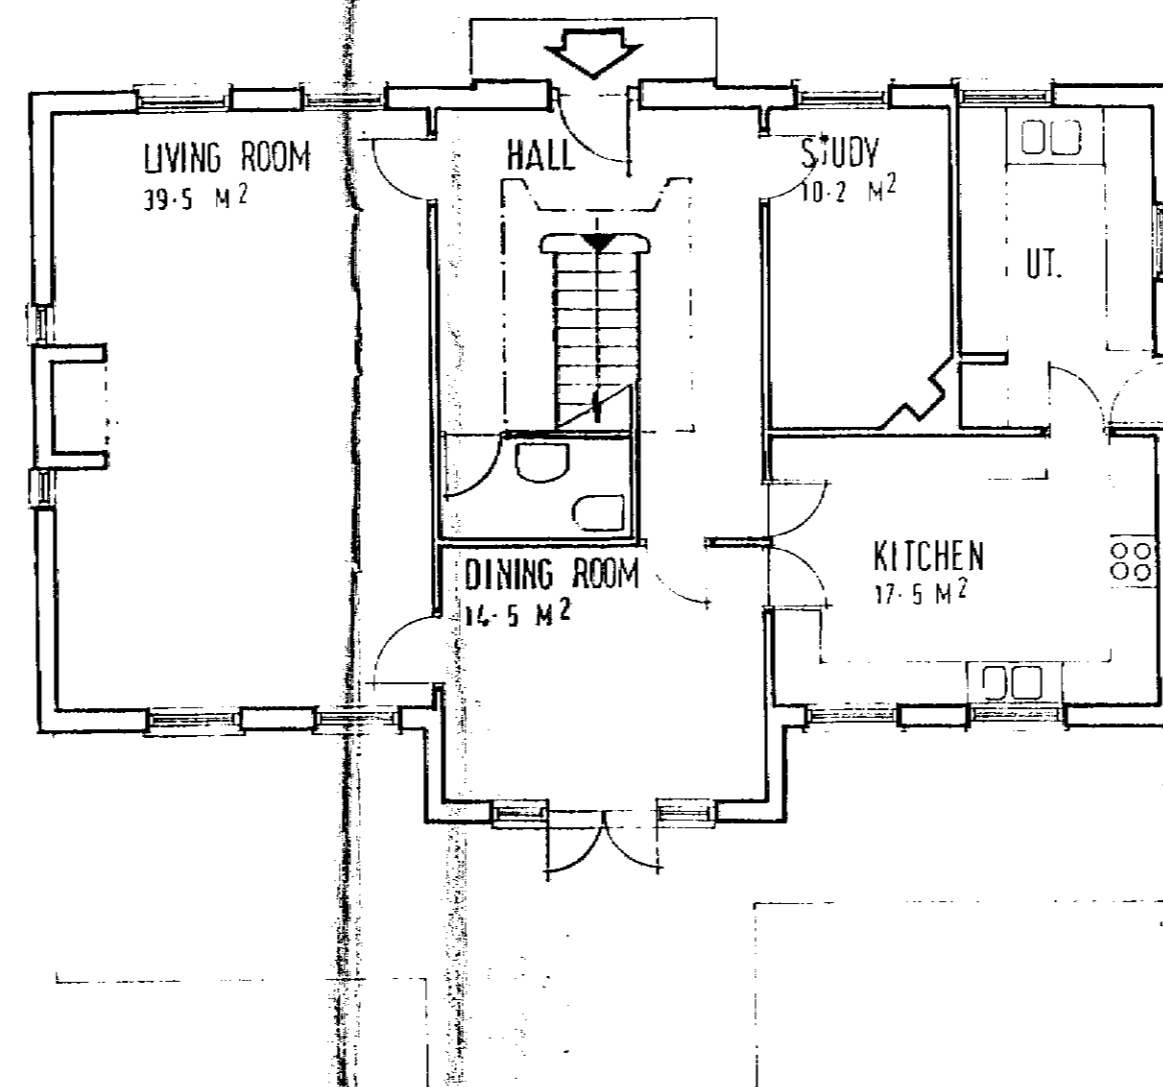

GROUND FLOOR PLAN

**HITCHINS**

TELEX 28222  
FAX GROUP 2 AND 3 (07072)73003  
TEL HATFIELD (07072)7111

Job title

**NORTHAW PLACE**

WELWYN HATFIELD D.C.

RECEIVED 11.5 DEC. 1986

**S6/971/86**

Drawing title

**HOUSES C, D & E  
FLOOR PLANS.**

Scale 1:100 Date NOV '86 Drawn

**HITCHINS** PARTNERSHIP  
architects and historic buildings consultants  
P.O. box 717 London N10 3JL  
tel. 01-444 9499  
0223-249602

**NHA / 203 SK. 14**