



NORTH ELEVATION

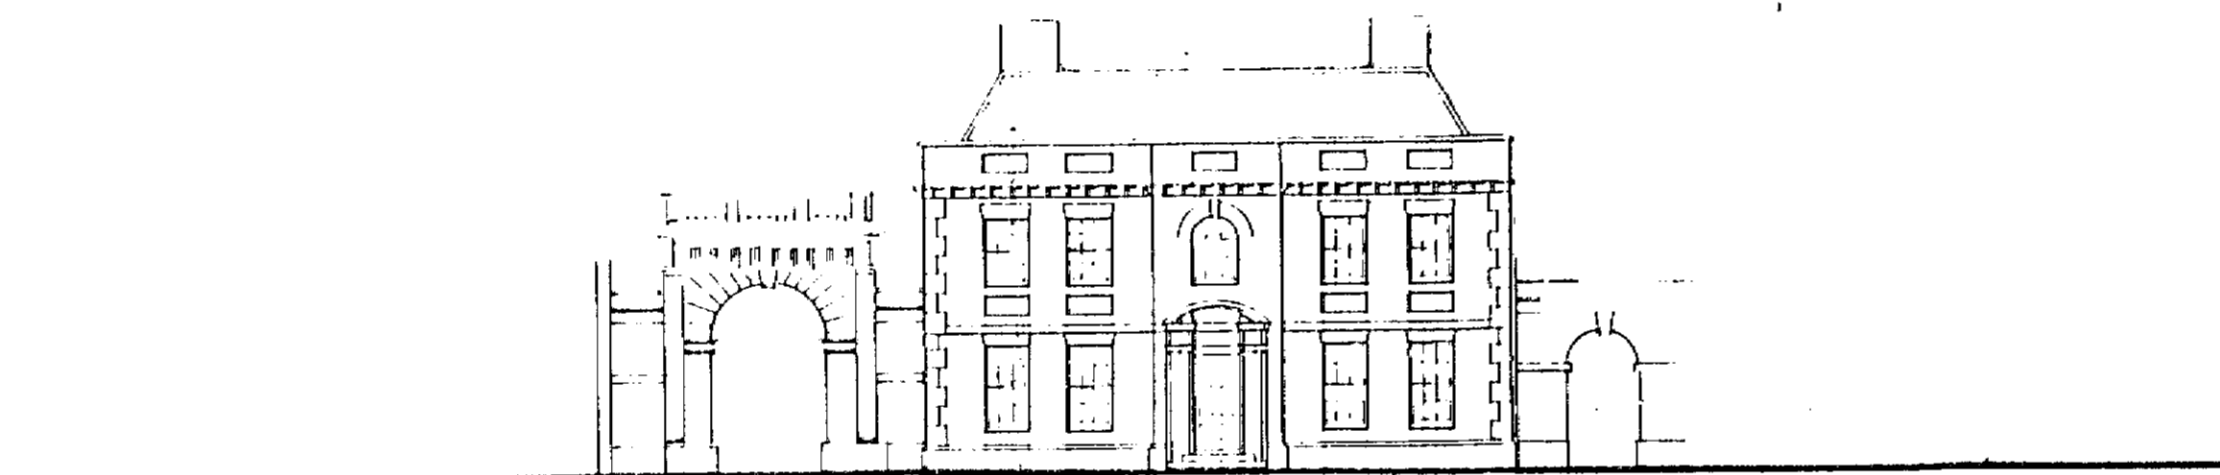

EAST ELEVATION

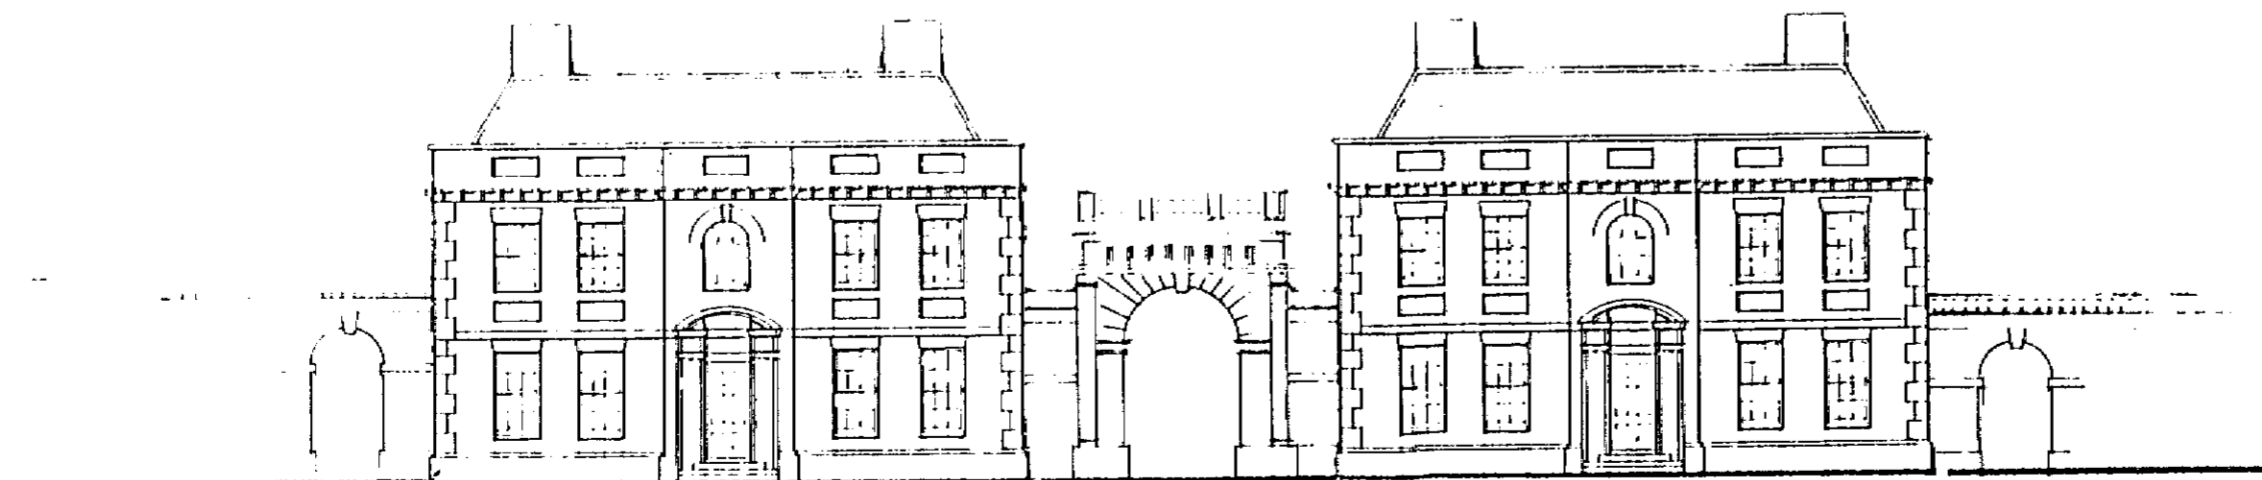

SOUTH ELEVATION

HITCHINS

TELE 28122
FAX CRUPE 2 AND 3 1070/3173003
TEL HATF ELD 1070727111

Job title

NORTHAW PLACE
WELWYN HATFIELD D.C.

RECEIVED...¹⁵ DEC 1986

56/971/86

Drawing title

ELEVATIONS TO STABLE
QUADRANGLE.

Scale 1:200 Date NOV '86 Drawn

NHA P.O. box 717 London N10 3JE
tel. 01-444 9499
0223-249602

PARTNERSHIP
architects and historic buildings consultants

NHA/203 SK. 18