



© Hitchens (Hatfield) Ltd 1987
 This document and its information is supplied without liability for errors or omissions and no part may be reproduced, used or disclosed except as authorised by contract or other written permission.
 Do not scale from this drawing. Architects to be notified of any discrepancies.
 Verify relevant details and dimensions at the job before commencing work or preparing shop drawings.
 Any works shall comply with Building Regulations, Service Authorities and relevant Codes of Practices.
 All products to be applied or installed in strict accordance with Manufacturer's printed detail.
 No site variation will be permitted without written confirmation from Head Office.

SEE DRAWING H36/58

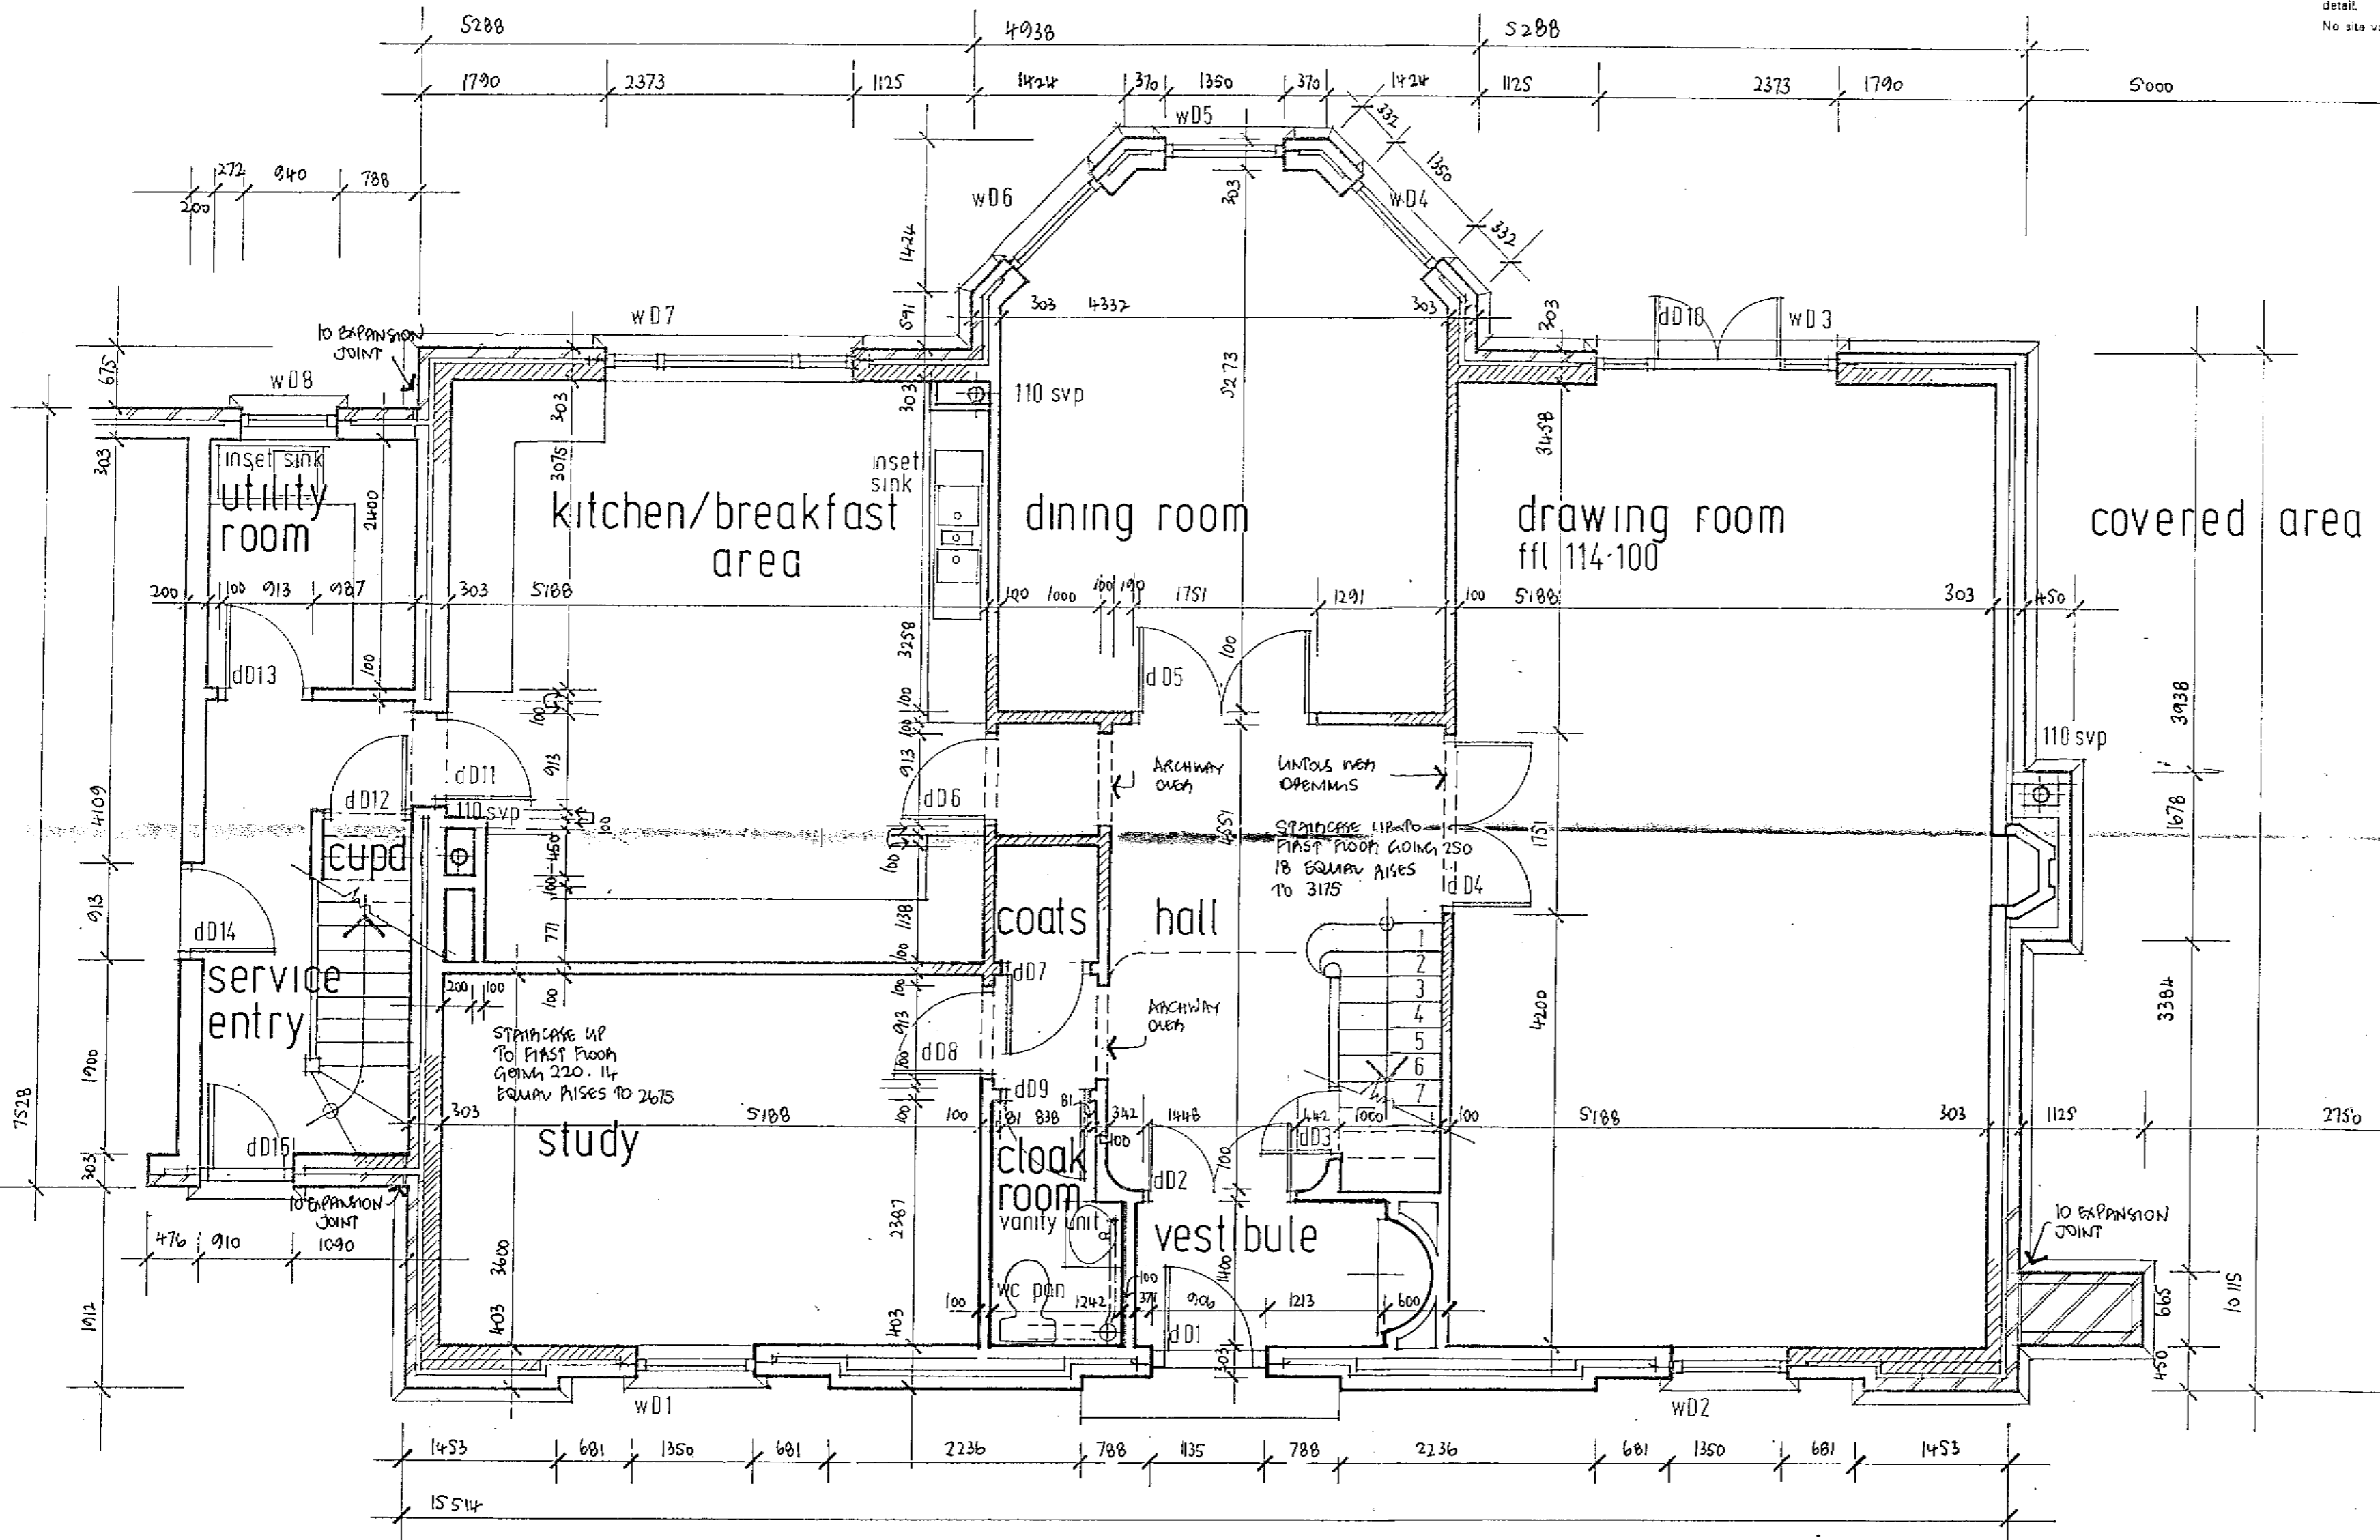

SEE DRAWING H36/60

PRELIMINARY
 15.9.87

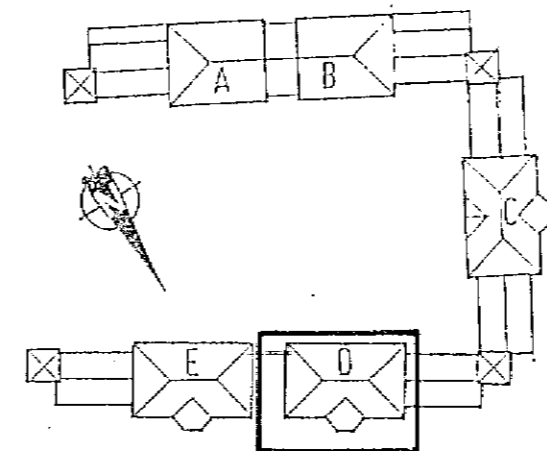

REVISION	DATE	DETAILS	REV. BY
PREPARED/ISSUED BY	DATE		
PROJECT NORTHAW PLACE			
DRAWING TITLE BLOCK D part ground floor plan			
HITCHINS			
ESSENDON HERTFORDSHIRE AL9 5AT TEL: HATFIELD 04572 71111 TELE: 28227 FAX GROUP 1 AND 2 04572 75003			
SCALE 1:50	DRAWING NO. H36/59	REVISION	