
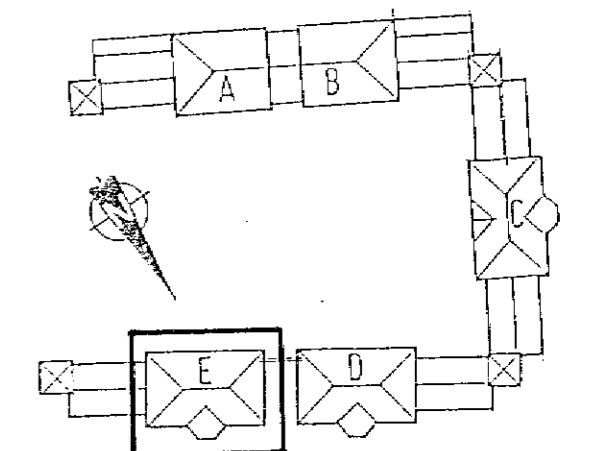


© Hitchens (Hatfield) Ltd 1987
 This document and its information is supplied without liability for errors or omissions and no part may be reproduced, used or disclosed except as authorised by contract or in written permission.
 Do not scale from this drawing. Architects to be notified of any discrepancies.
 Verify relevant details and dimensions at the job before commencing work or preparing shop drawings.
 Any works shall comply with Building Regulations, Service Authorities and relevant Codes of Practices.
 All products to be applied or installed in strict accordance with Manufacturer's printed detail.
 No site variation will be permitted without written confirmation from Head Office.

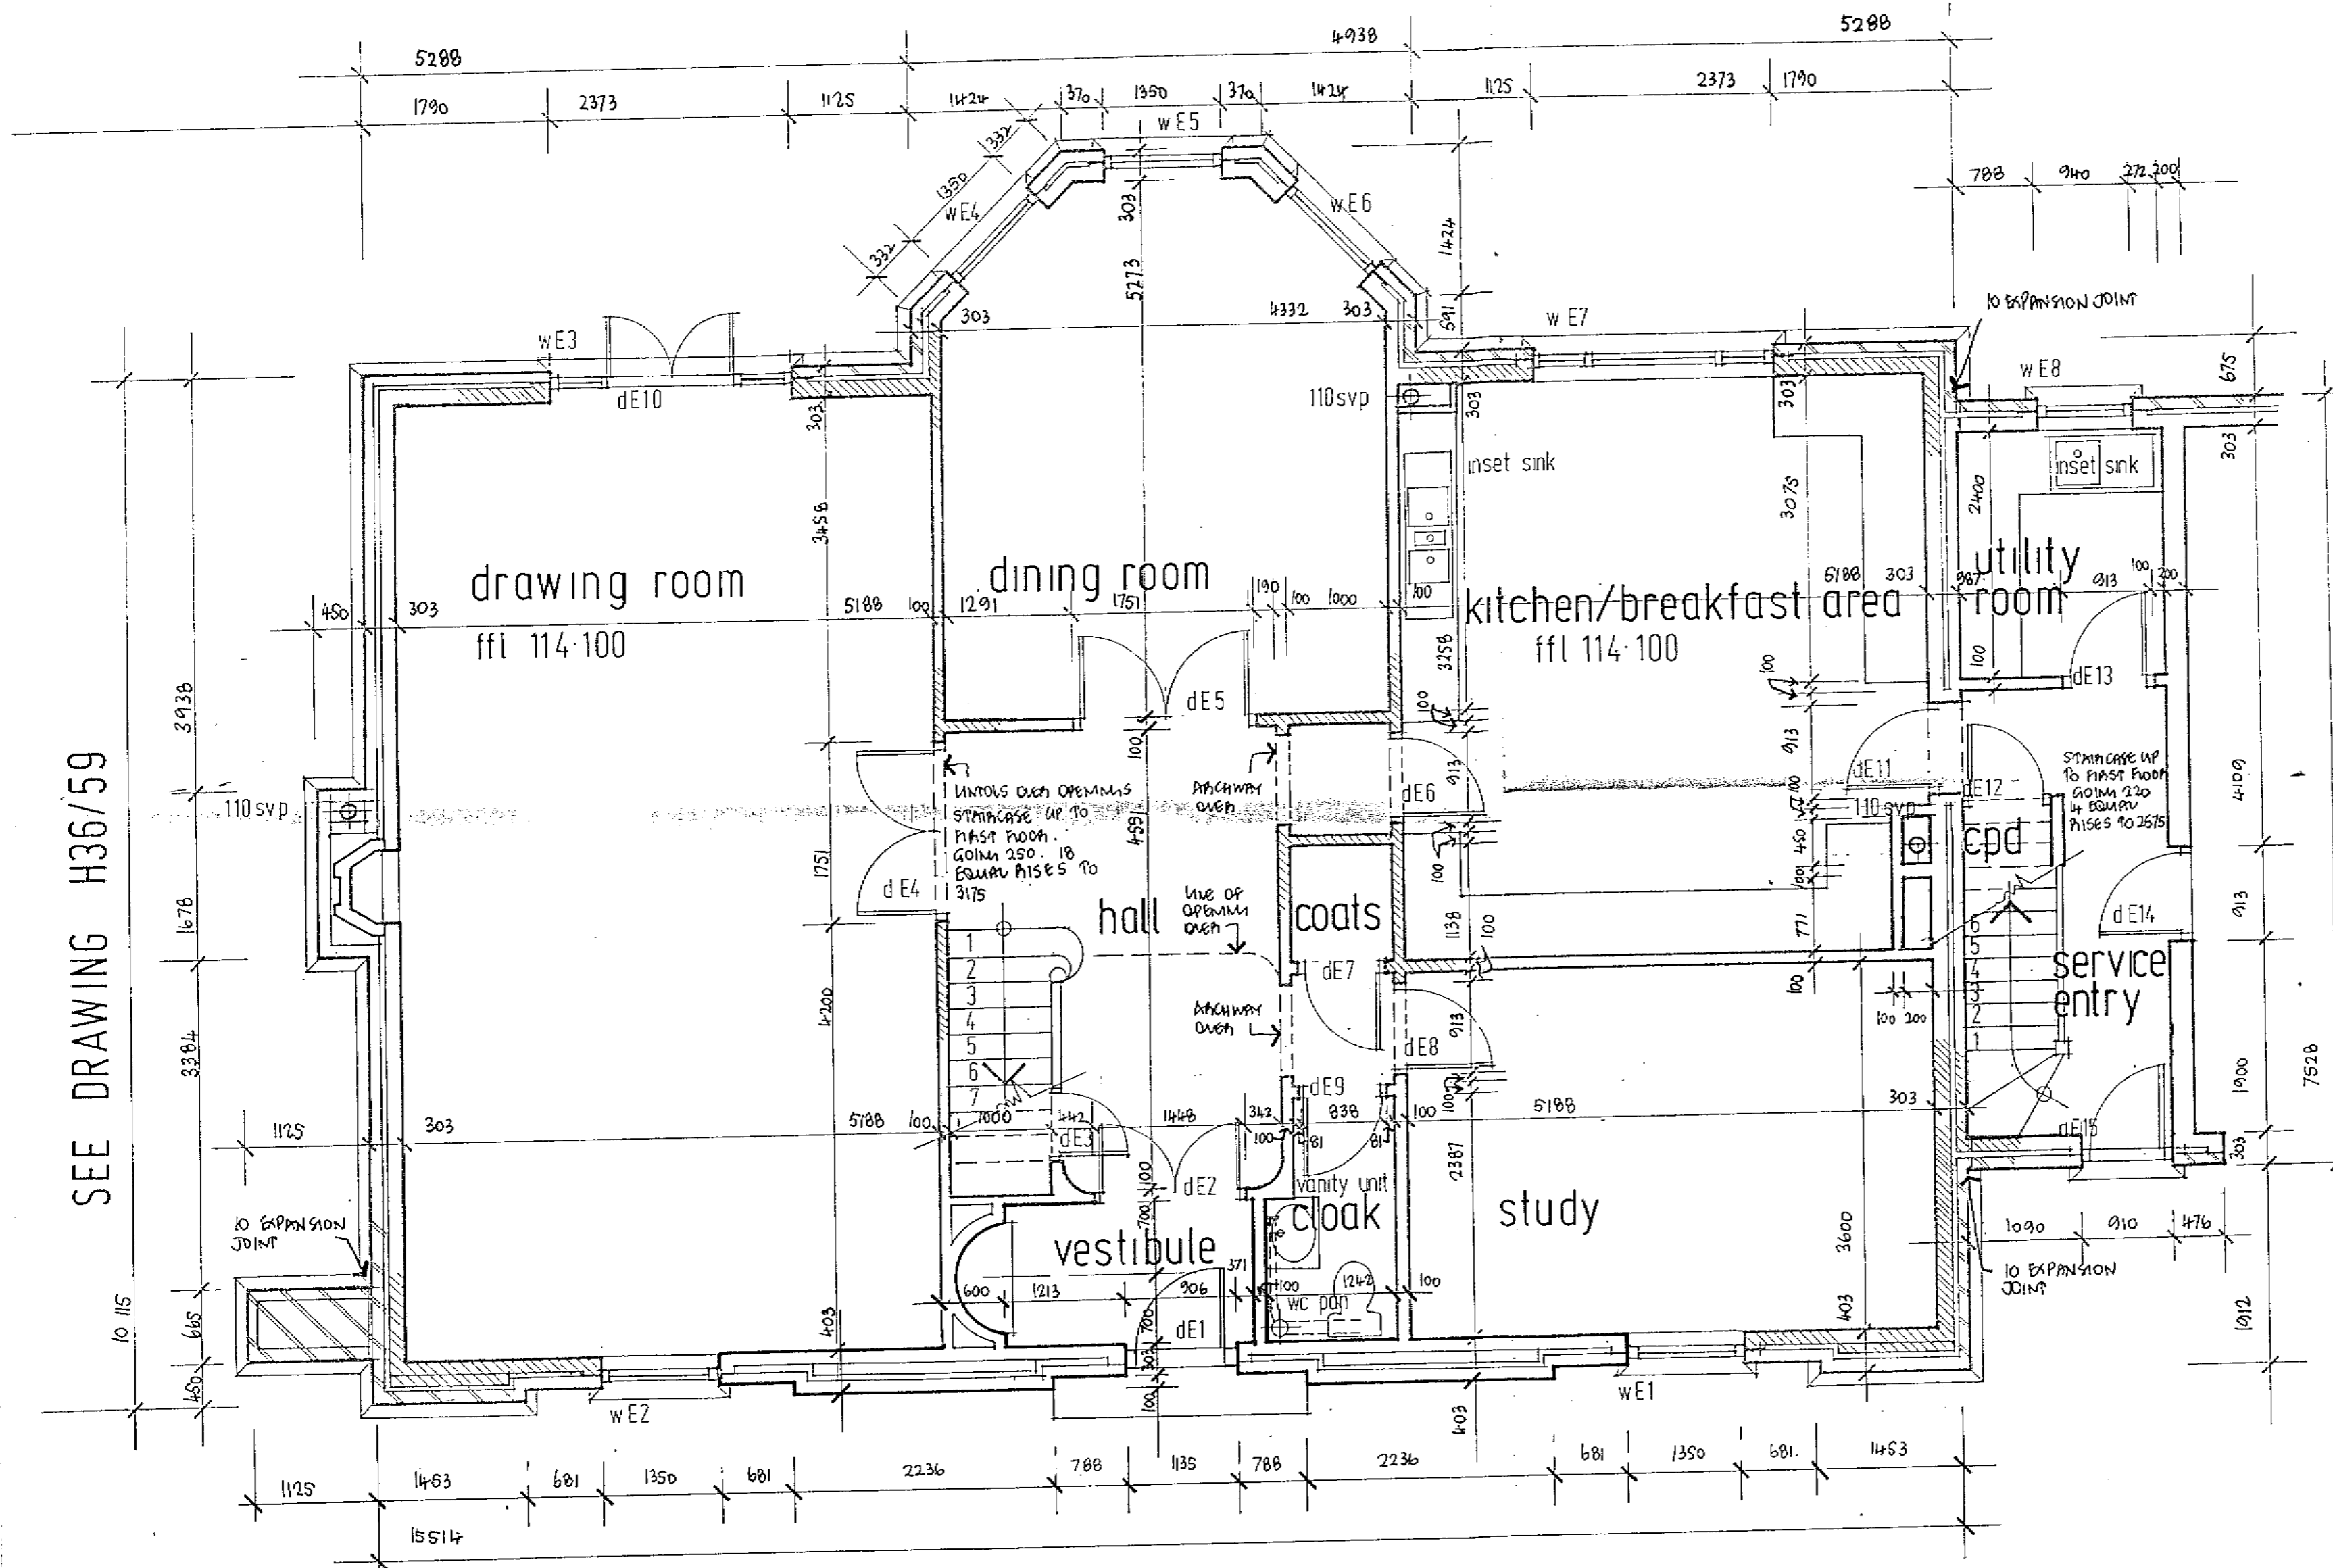

SEE DRAWING H36/59

SEE DRAWING H36/61

PRELIMINARY 15.9.87

REVISION	DATE	DETAILS	DATE	REV BY
PREPARED/ISSUED BY				
PROJECT				
NORTHAW PLACE				
DRAWING TITLE				
BLOCK E part ground floor plan				
HITCHINS				
ESSENDON HERTFORDSHIRE ALD SAT TEL. HATFIELD (0772) 21111 TELEX 28222 FAX GROUP 1 AND 3 (0772) 20023				
SCALE	DRAWING NO.	REVISION		
1:50	H36/60			