


**EXISTING REAR ELEVATION.**  
SCALE 1:100 @ A3

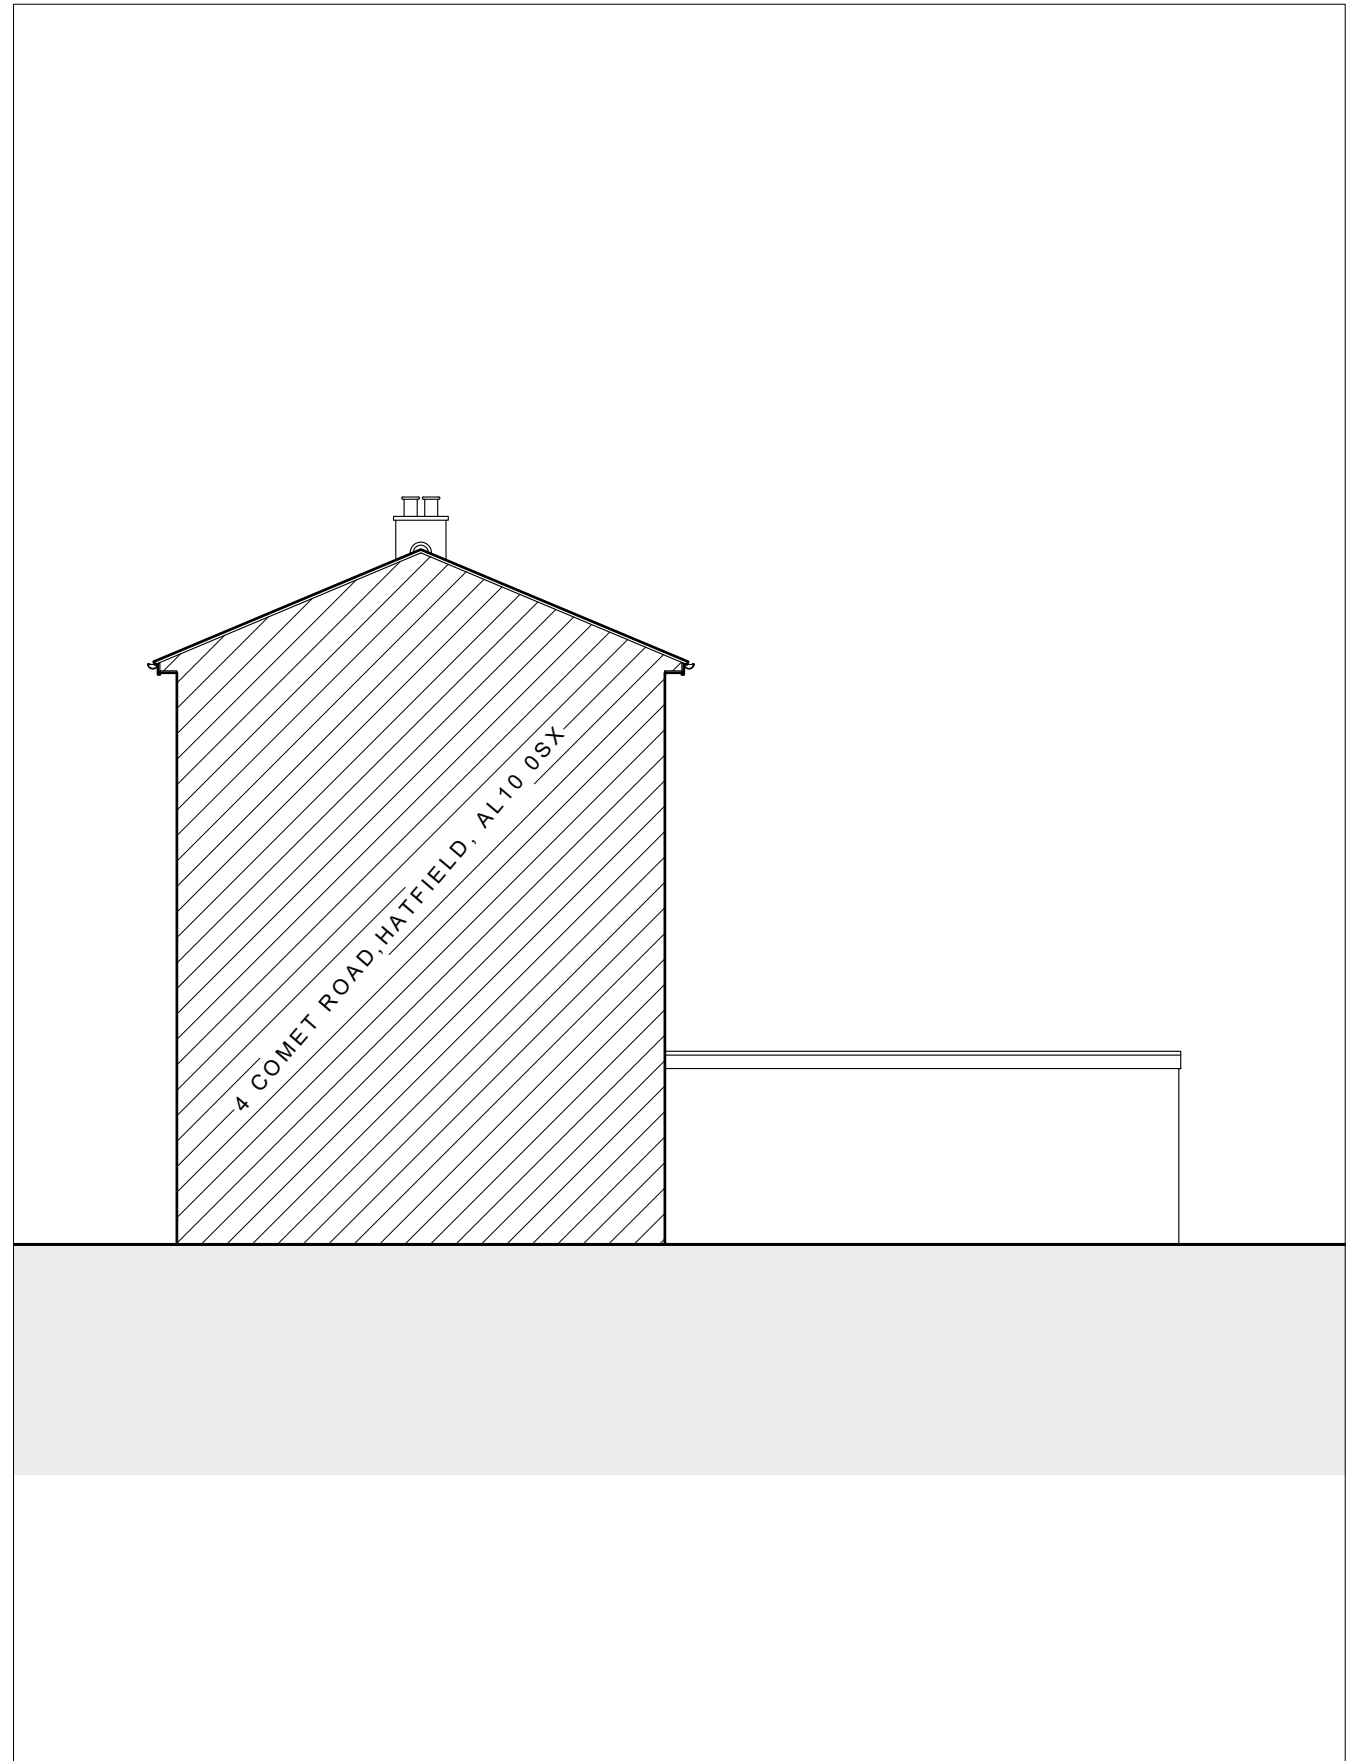


**EXISTING SIDE ELEVATION 2.**  
SCALE 1:100 @ A3

**NOTES**

1. ALL DIMENSIONS TO BE CHECKED ON SITE.
2. THIS DRAWING HAS BEEN DRAWN TO SCALE, AS SHOWN, FOR THE PURPOSE OF OBTAINING LOCAL AUTHORITY APPROVAL.

BAR SCALE:

 

REVISIONS:

Drawing Title:	EXISTING
Property Address:	6 COMET ROAD, HATFIELD, AL19 0SX.
Date:	AUGUST 2023
Scale @ A3:	1:100
Drawing Number:	SC 23116 / EX 04